



1. INTERIOR DIMENSIONS GIVEN ARE FROM FINISH TO FINISH OR TO CENTERLINE OF COLUMN UNLESS NOTED OTHERWISE.
2. TOLERANCES FOR BUILT-IN ITEMS, INCLUDING ARCHITECTURAL WINDOWS, CASEWORK AND APPLIANCES, MUST BE FIELD VERIFIED BY THE CONTRACTOR TO ENSURE ADEQUATE CLEARANCES AND PROPER FIT.
3. REFER TO REFLECTED CEILING PLANS FOR CEILING HEIGHTS AND TYPES.
4. REFER TO SPECIFICATIONS FOR FINISHES AND MANUFACTURERS.
5. REFER TO "1/8" SCALE FLOOR PLANS FOR DOOR DESIGNATIONS AND 1/8" SCALE ELEVATIONS FOR WINDOW DESIGNATIONS.
6. REFER TO A700 SERIES FOR TYPICAL MOUNTING HEIGHTS OF ACCESSORIES AND DEVICES. PROVIDE FIRE RATED WOOD BLOCKING FOR ACCESSORIES AND DEVICES. SEE DETAIL 19A/702 FOR GRAB BAR AND CABINETARY MELLER BLOCKING.
7. ALL DISPENSERS, INCLUDING SHARPS, PAPER TOWEL, SOAP, HAND SANITIZER AND GLOVE DISPENSERS ARE FURNISHED BY THE GOVERNMENT & INSTALLED BY THE CONTRACTOR.
8. REFER TO LIFE SAFETY PLANS FOR LOCATION OF FIRE RATED PARTITIONS.
9. PROVIDE FIBER-REINFORCED WATER & MOLD RESISTANT GYPSUM PANELS AT ALL WET WALL LOCATIONS AND WALLS BEHIND AND ADJACENT TO SINKS.
10. CONFIRM ALL CABINET & COUNTER TOP LAYOUTS WITH SHOP DRAWINGS.
11. REFER TO KITCHEN EQUIPMENT DRAWINGS FOR ALL APPLIANCE INFORMATION.

TOILET ACCESSORIES  
LEGEND:


- ITEMS PURCHASED AND INSTALLED BY CONTRACTOR:**
- 1. SWING UP GRAB BARS W/ INTEGRATED TOILET PAPER DISPENSER
  - 1. SHOWER GRAB BAR
  - 3. TOWEL BAR
  - 4. SHOWER TRANSFER SEAT
  - 1. ROSE HOOK
  - 5A. RECESSED MEDICINE CABINET - REFER TO SPECIFICATIONS
- ITEMS PURCHASED BY GOVERNMENT AND INSTALLED BY CONTRACTOR:**
- 6. TOILET PAPER DISPENSERS
  - 7. 24" DOUBLE ROLL BATHROOM DISPENSER (#56784) BY GEORGIA PACIFIC
  - 7. PAPER TOWEL HOLDERS
  - 8. 24" TRANSLUCENT SMOKE DISPENSER (CENTER PULL) (#58200) (SIZE: 11.5" x 9.25" x 8.75") FOR ROLLS
  - 8. SMOKE DISPENSER
  - 9. BACTI-FOAM SOAP DISPENSER (#42723188) FOR BACTI-FOAM SOAP (#E61806) BY ECOLAB
- ITEMS PURCHASED AND INSTALLED BY GOVERNMENT:**
- 9. HANID SANITIZER DISPENSER
  - 10. SHARPS CONTAINER
  - 11. WASTE BASKET
  - 12. GLOVES DISPENSER

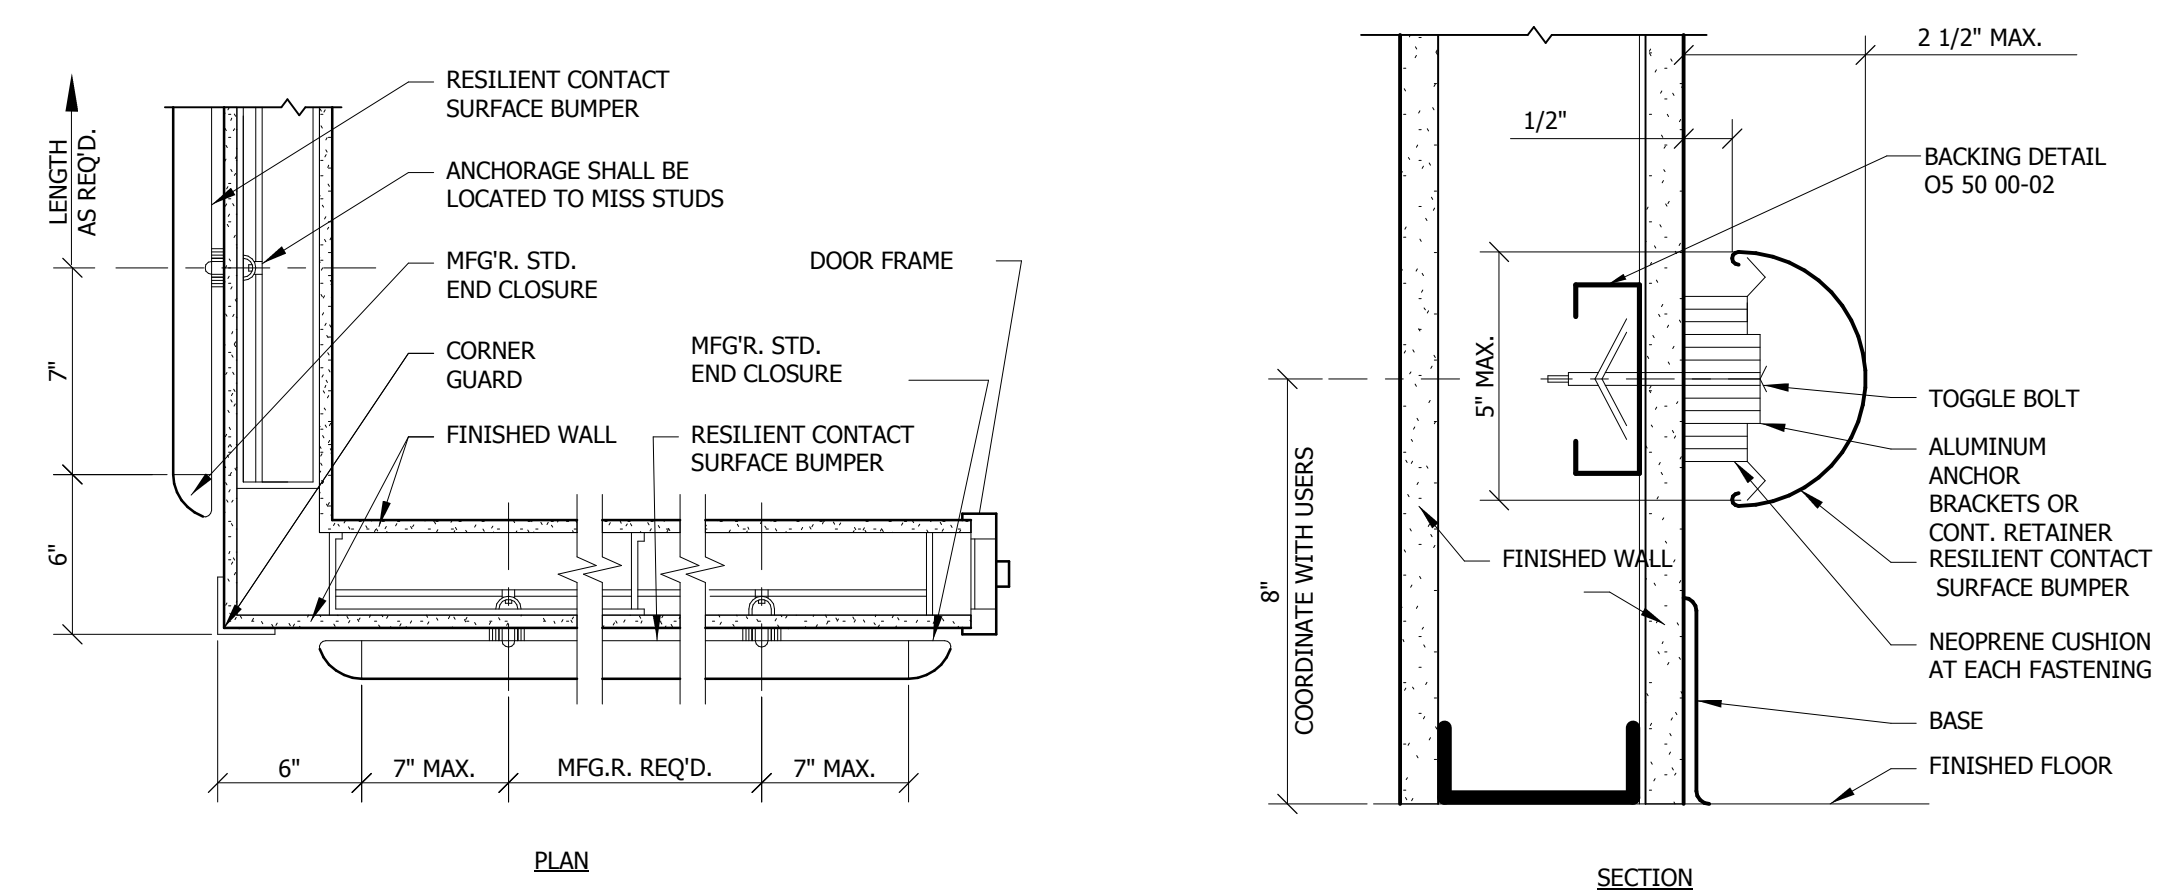


12 WALL GUARDS  
SCALE 1/2" = 1'-0"

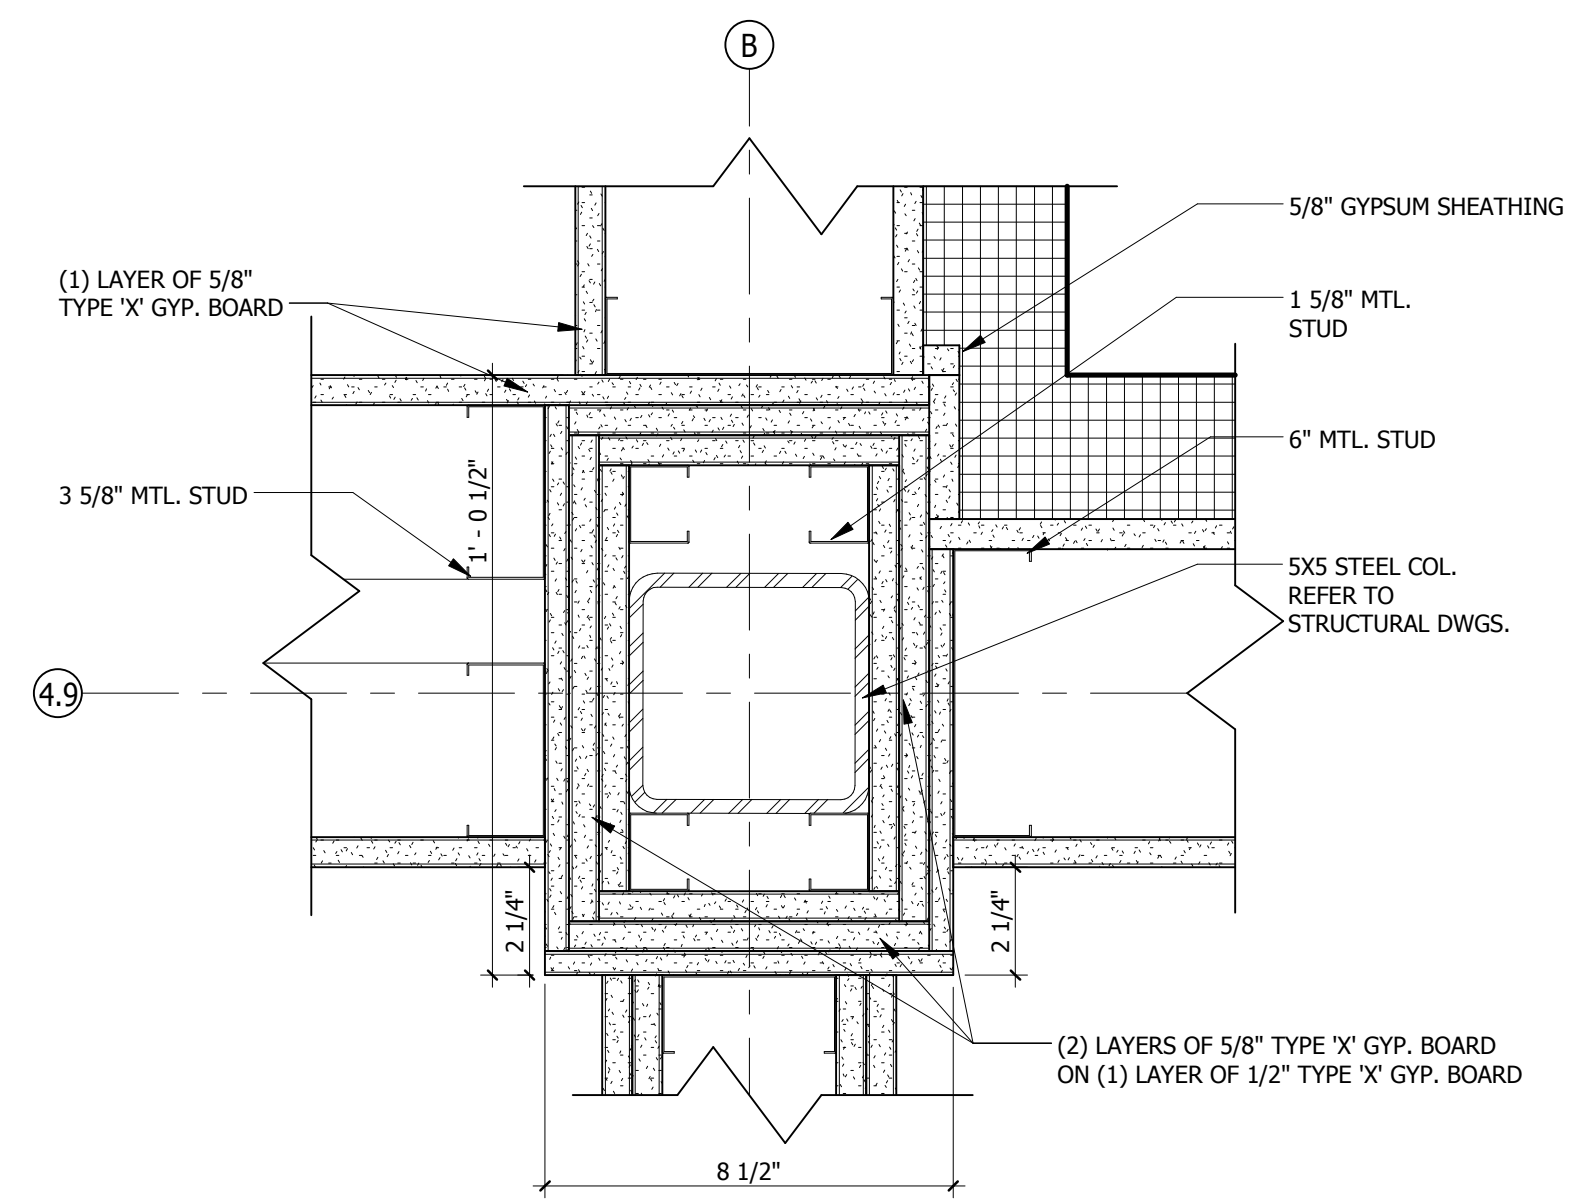


11 PLAN DETAIL  
SCALE 3" = 1'-0"

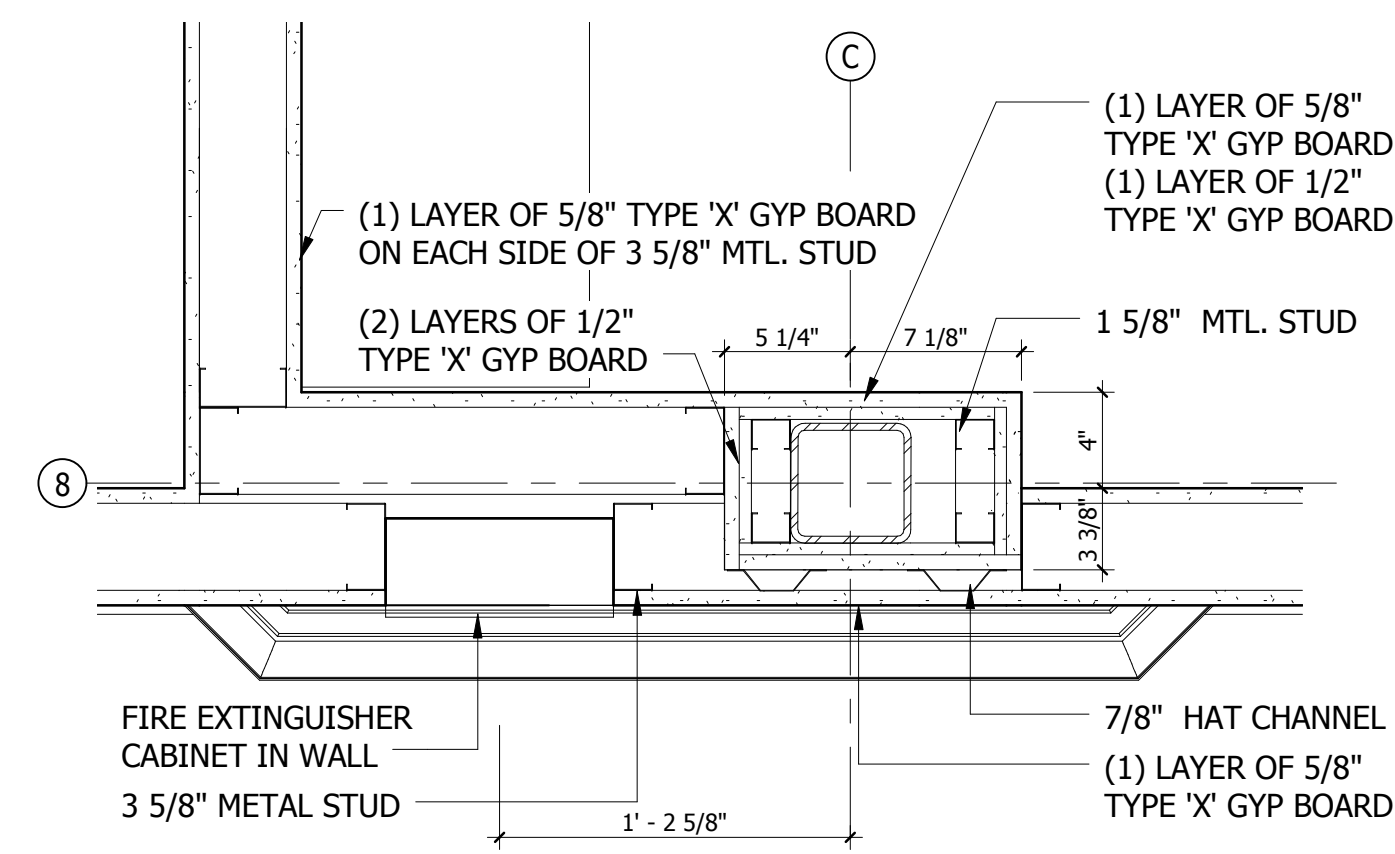


5 COLUMN WRAP DETAIL  
SCALE 1 1/2" = 1'-0"

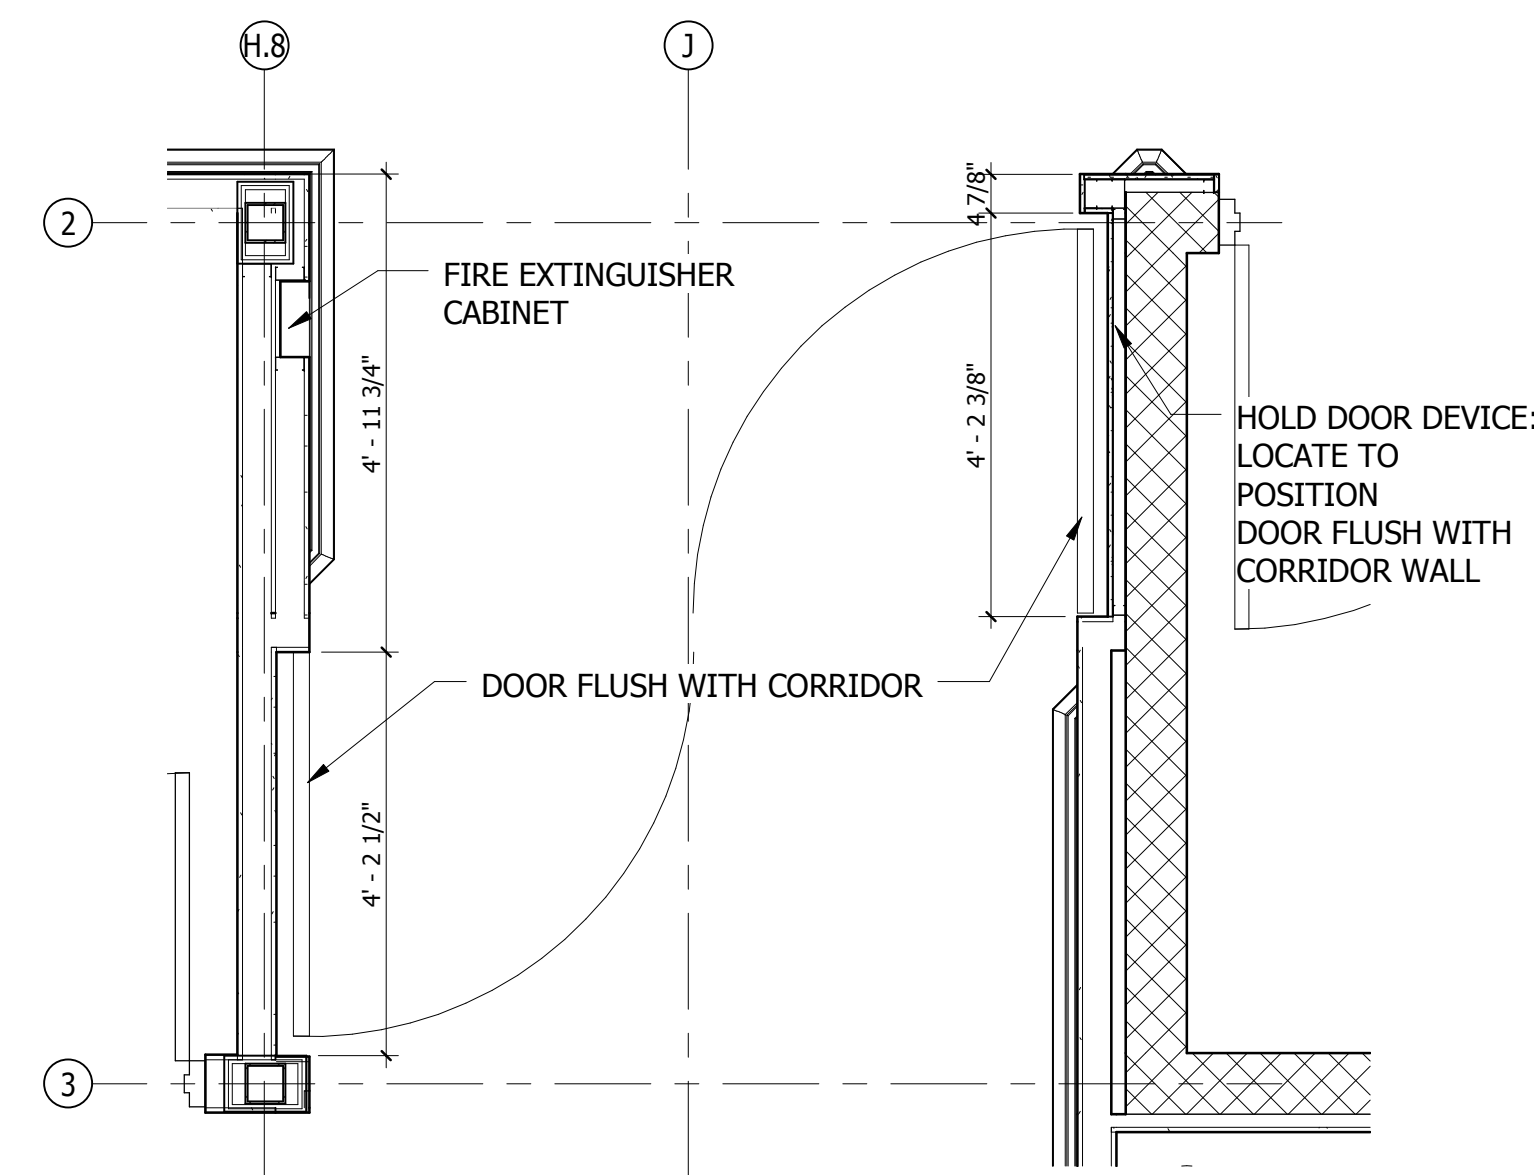


7 INTEGRATED DOOR DETAIL VIEW  
SCALE 1/2" = 1'-0"

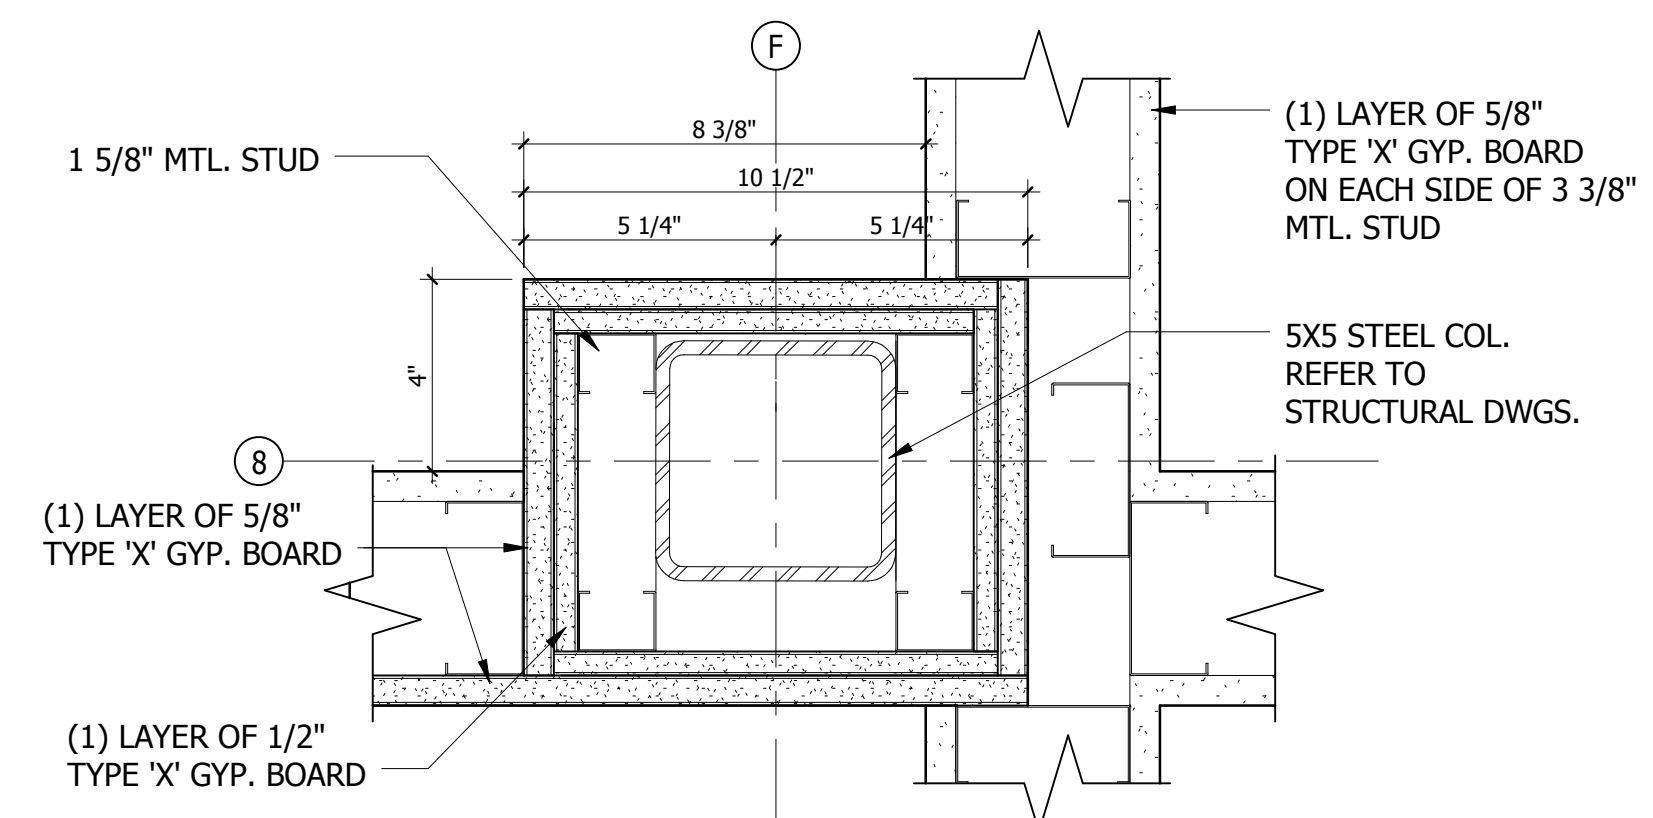


6 COLUMN WRAP  
SCALE 3" = 1'-0"

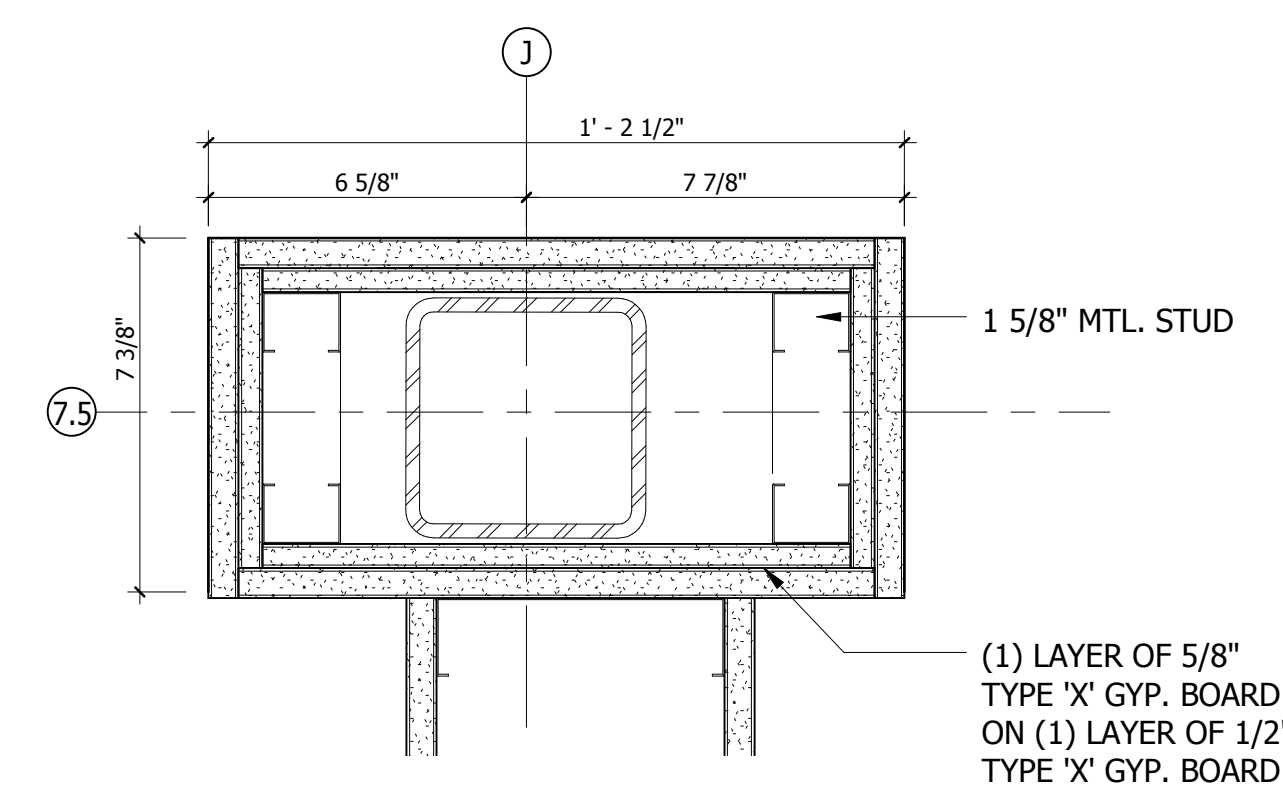


4 COLUMN WRAP DETAIL  
SCALE 3" = 1'-0"

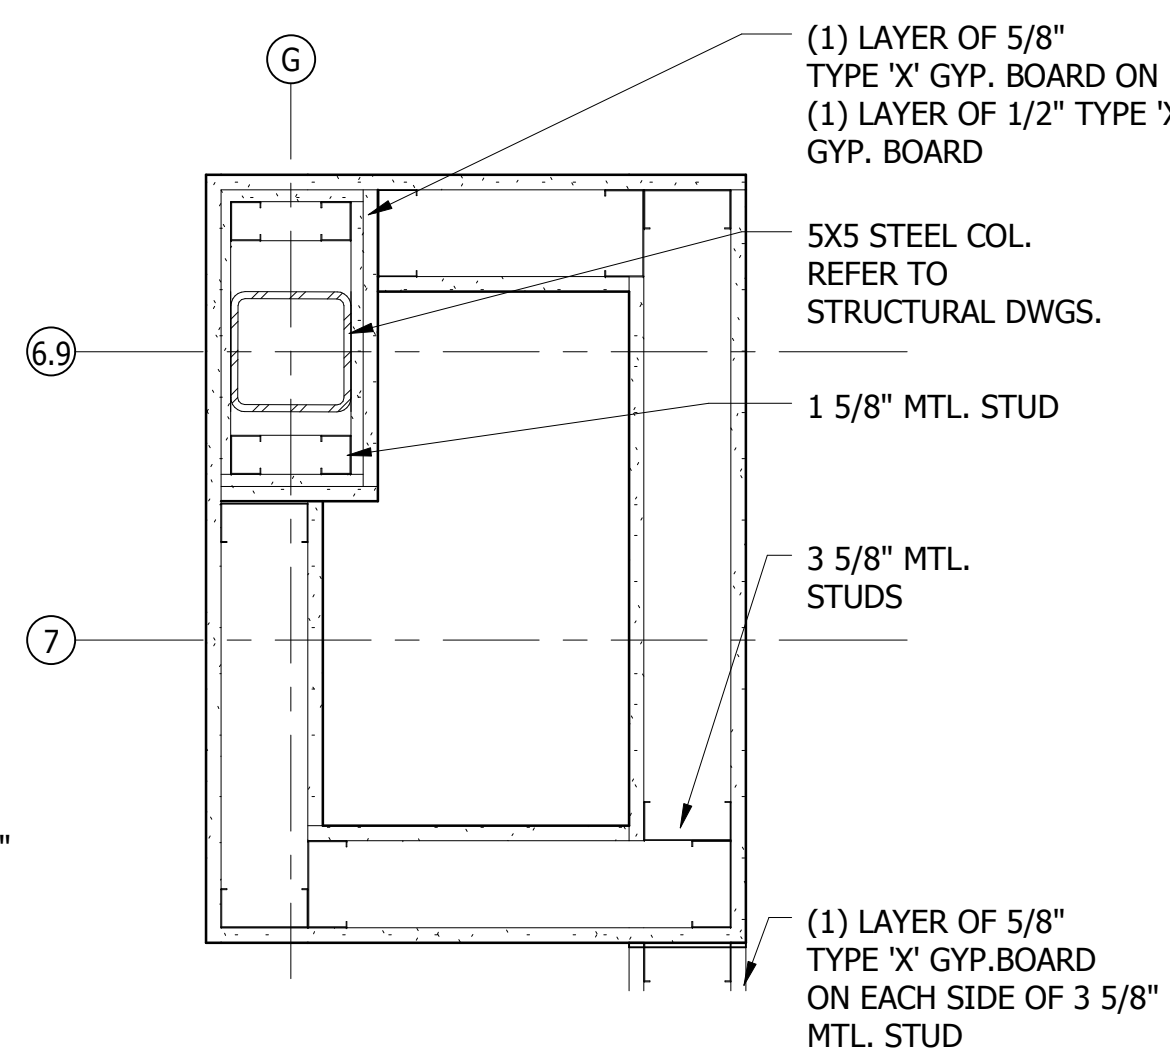

3 COLUMN WRAP DETAIL  
SCALE 1 1/2" = 1'-0"

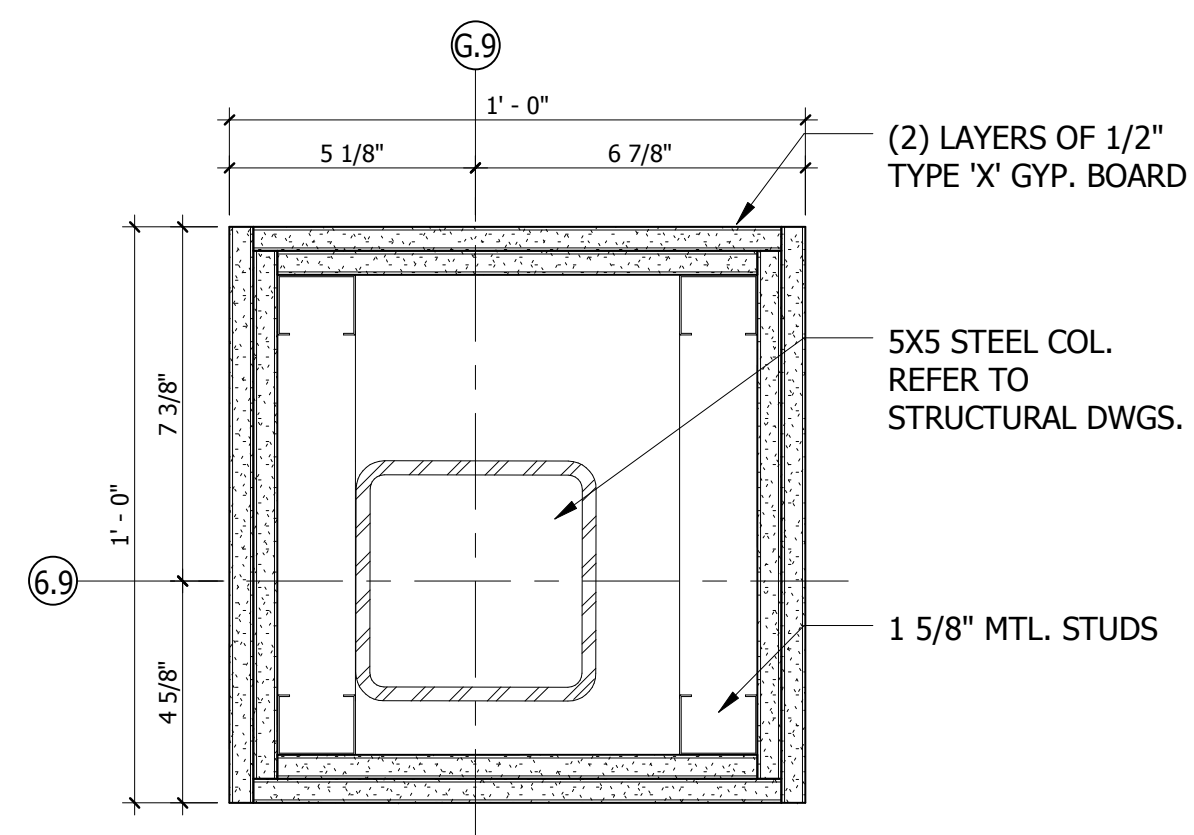

2 COLUMN WRAP DETAIL  
SCALE 3" = 1'-0"

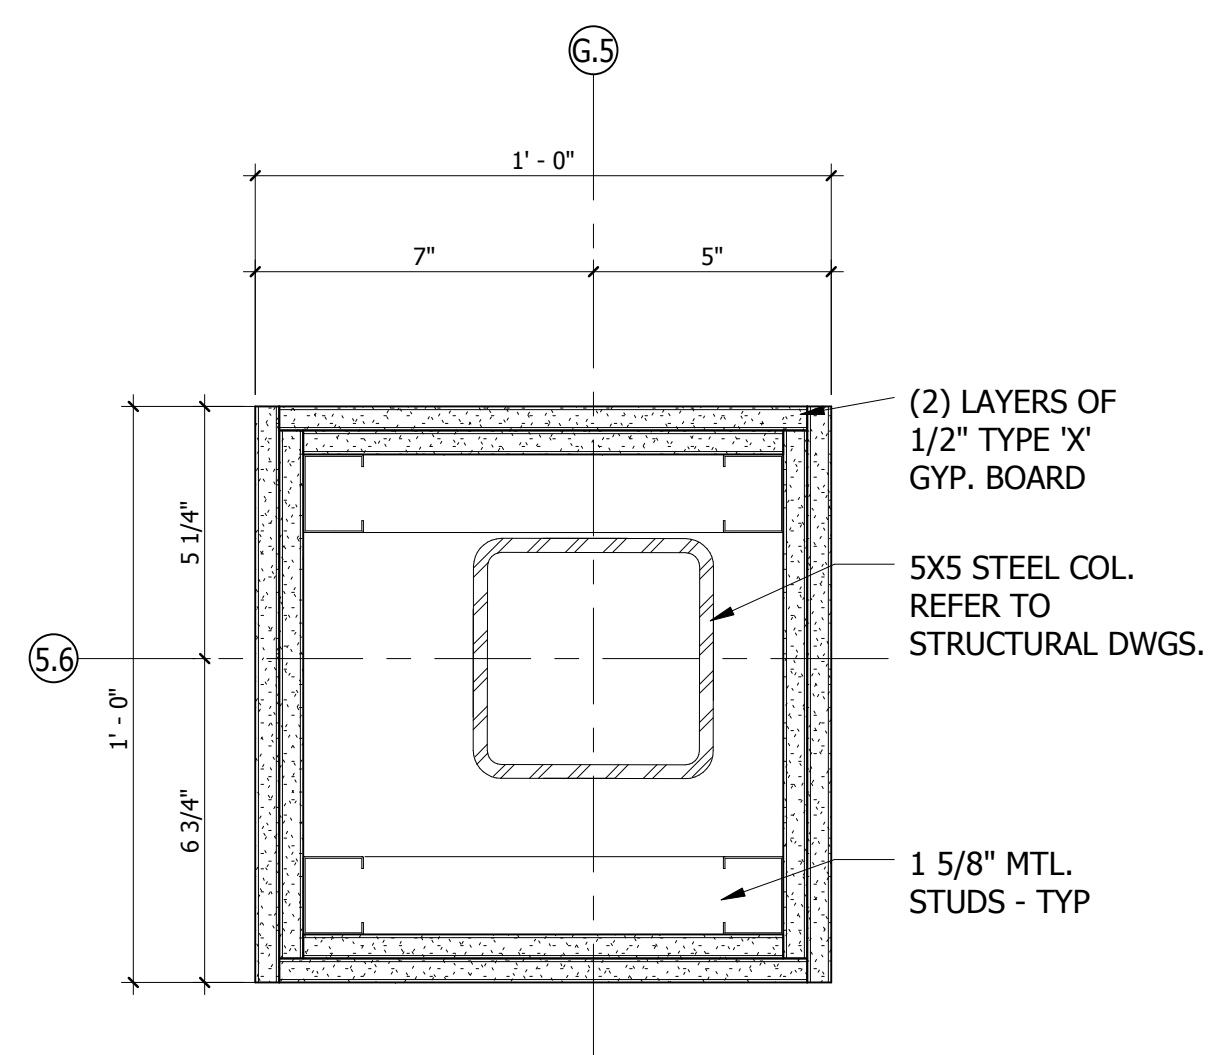

1 COLUMN WRAP DETAIL  
SCALE 3" = 1'-0"

[illegible]