


- PLUMBING GENERAL NOTES**
- 1 REFER TO P-001 FOR PLUMBING ABBREVIATIONS AND SYMBOLS.
 - 2 REFER TO P-501 THROUGH P-502 FOR PLUMBING DETAILS.
 - 3 REFER TO P-701 FOR PLUMBING SCHEDULES.
 - 4 REFER TO P-901 THROUGH P-902 FOR PLUMBING RISER DIAGRAMS.

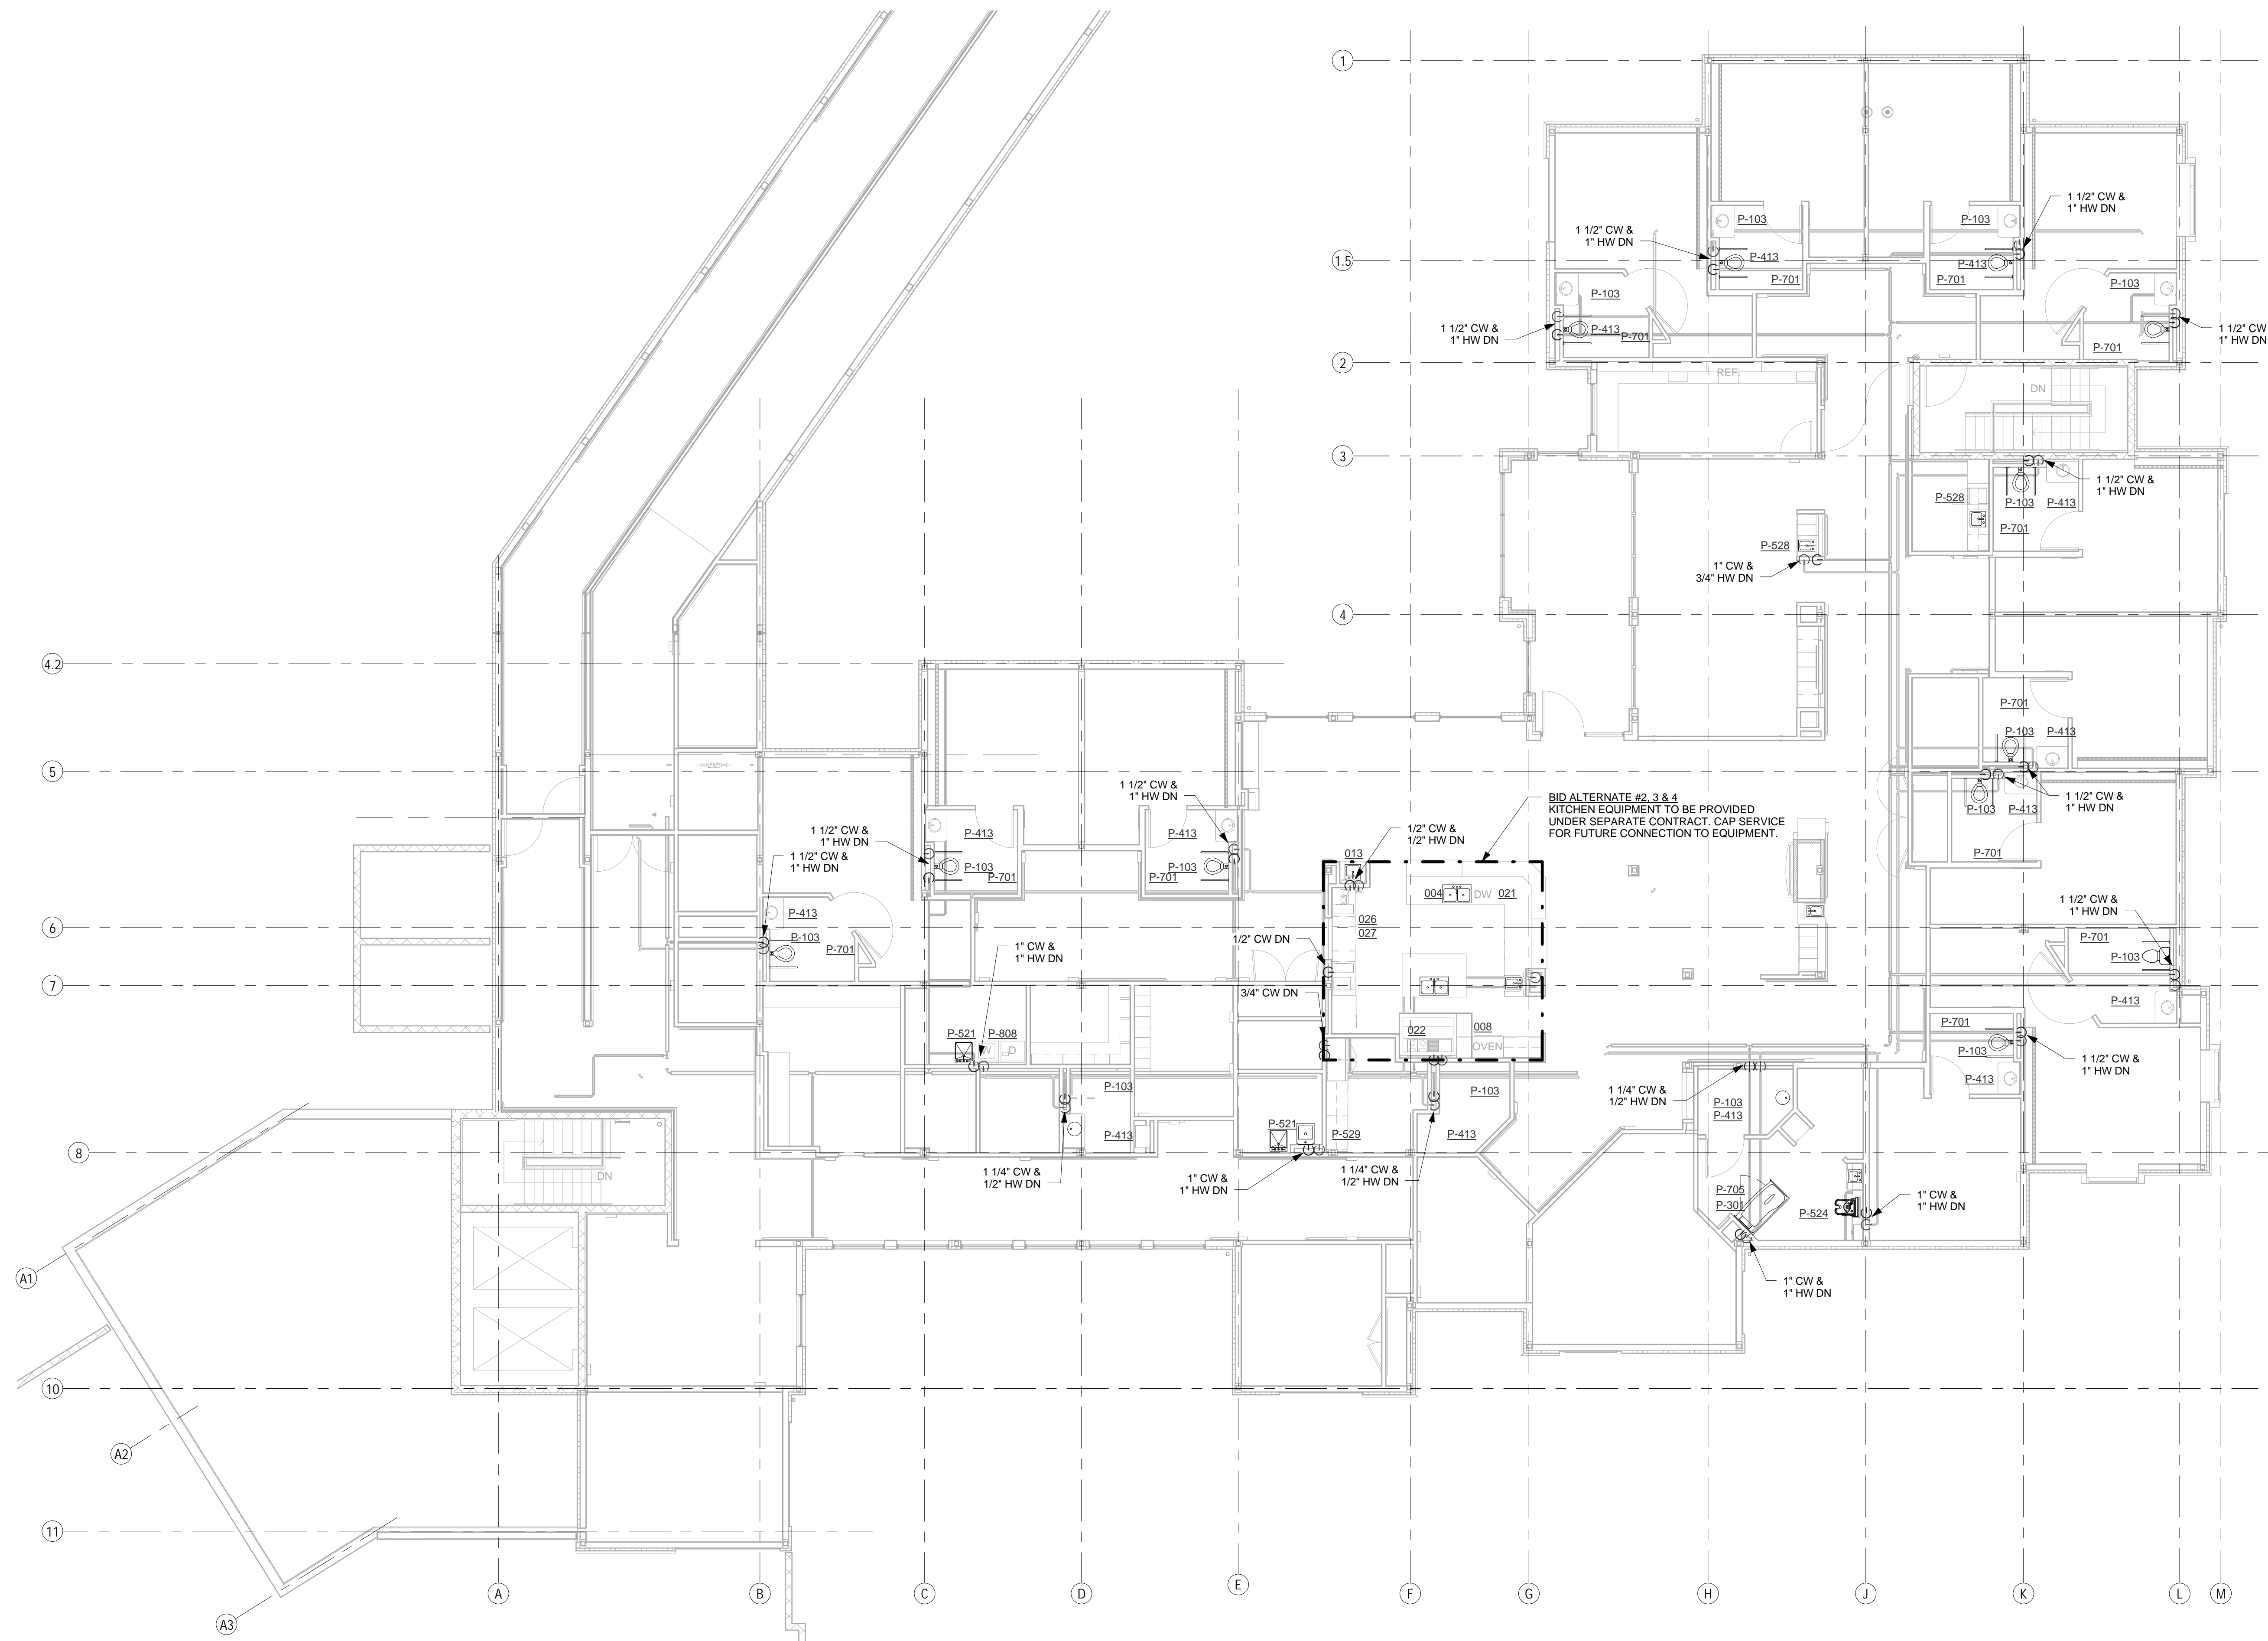

1 2ND FLOOR WATER PLAN
1/8" = 1'-0"

[illegible]