

- LIGHTING GENERAL NOTES
- 1 REFER TO TYPICAL RESIDENT BEDROOM & BATHROOM SWITCHING. REFER TO SHEET E-505 FOR LIGHTING CONTROL DIAGRAMS AND WIRING DETAILS
  - 2 PROVIDE TYPE X1 FOR SINGLE SIDED EXIT SIGNS. PROVIDE TYPE X2 FOR DOUBLE SIDED EXIT SIGNS.
  - 3 PANELBOARD ABBREVIATIONS ARE USED FOR CIRCUITING. REFER TO PANELBOARD HOMERUN ABBREVIATIONS BOXED NOTE ON THIS SHEET FOR DEFINITIONS.
  - 4 PANELBOARD CIRCUIT TAGS ARE DRAWN NEXT TO LIGHTING FIXTURE IN LIEU OF CONVENTIONAL CIRCUIT SEGMENTS.
  - 5 FOR SPACES SHOWN WITH EITHER A WALL SENSOR SWITCH OR SENSOR(S) AND TOGGLE SWITCH(ES), PROVIDE MANUAL ON AND AUTOMATIC OFF CONTROL.
  - 6 EMERGENCY LIGHTING SHALL REMAIN ON CONTINUOUSLY, UNLESS OTHERWISE DESIGNATED OR NOTED TO BE SWITCHED.

- SHEET KEYED NOTES
- 1 PROVIDE ELEC CONNECTION TO GENERATOR TRANSFER DEVICE (GTD) IN ROOM 250. REFER TO DETAIL ON SHEET E505.

PANELBOARD HOMERUN ABBREVIATIONS


L1 = 2NL1  
LS1 = 2EL0,LS1  
LC1 = 2EL-C1

BID ALTERNATE NOTES:

REFER TO SHEET E-003.

1 2ND FLOOR CORRIDOR LINK LIGHTING FLOOR PLAN


1/8" = 1'-0"

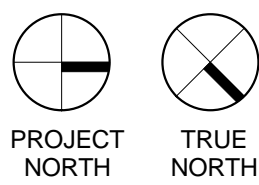

Revisions:	Date

ARCHITECT:

C.C. HODGSON  
ARCHITECTURAL GROUP

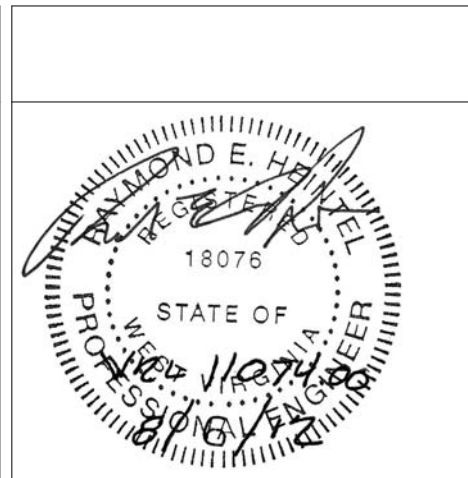

ENGINEERS:

Westlake  
Reed  
Leskosky

1634 EYE ST, NW, STE 900  
WASHINGTON, DC 20006

Drawing Title

ELECTRICAL NEW WORK CORRIDOR LINK LIGHTING PLAN

Approved: Project Director

Project Title

RELOCATE DEMENTIA UNIT

Location

VAMC MARTINSBURG

Date

08/06/2012

Checked

GSL

Drawn

DRW

Project Number

VA PN 613-207

Building Number

513

Drawing Number

EL-103

Dwg. of --

Office of  
Construction  
and Facilities  
Management

Department of  
Veterans Affairs