


one eighth inch = one foot
0 4 8 16
one quarter inch = one foot
0 4 8
one half inch = one foot
0 4 8
three quarters inch = one foot
0 4 8
one inch = one foot
0 6
one and one half inches = one foot
0 6 12

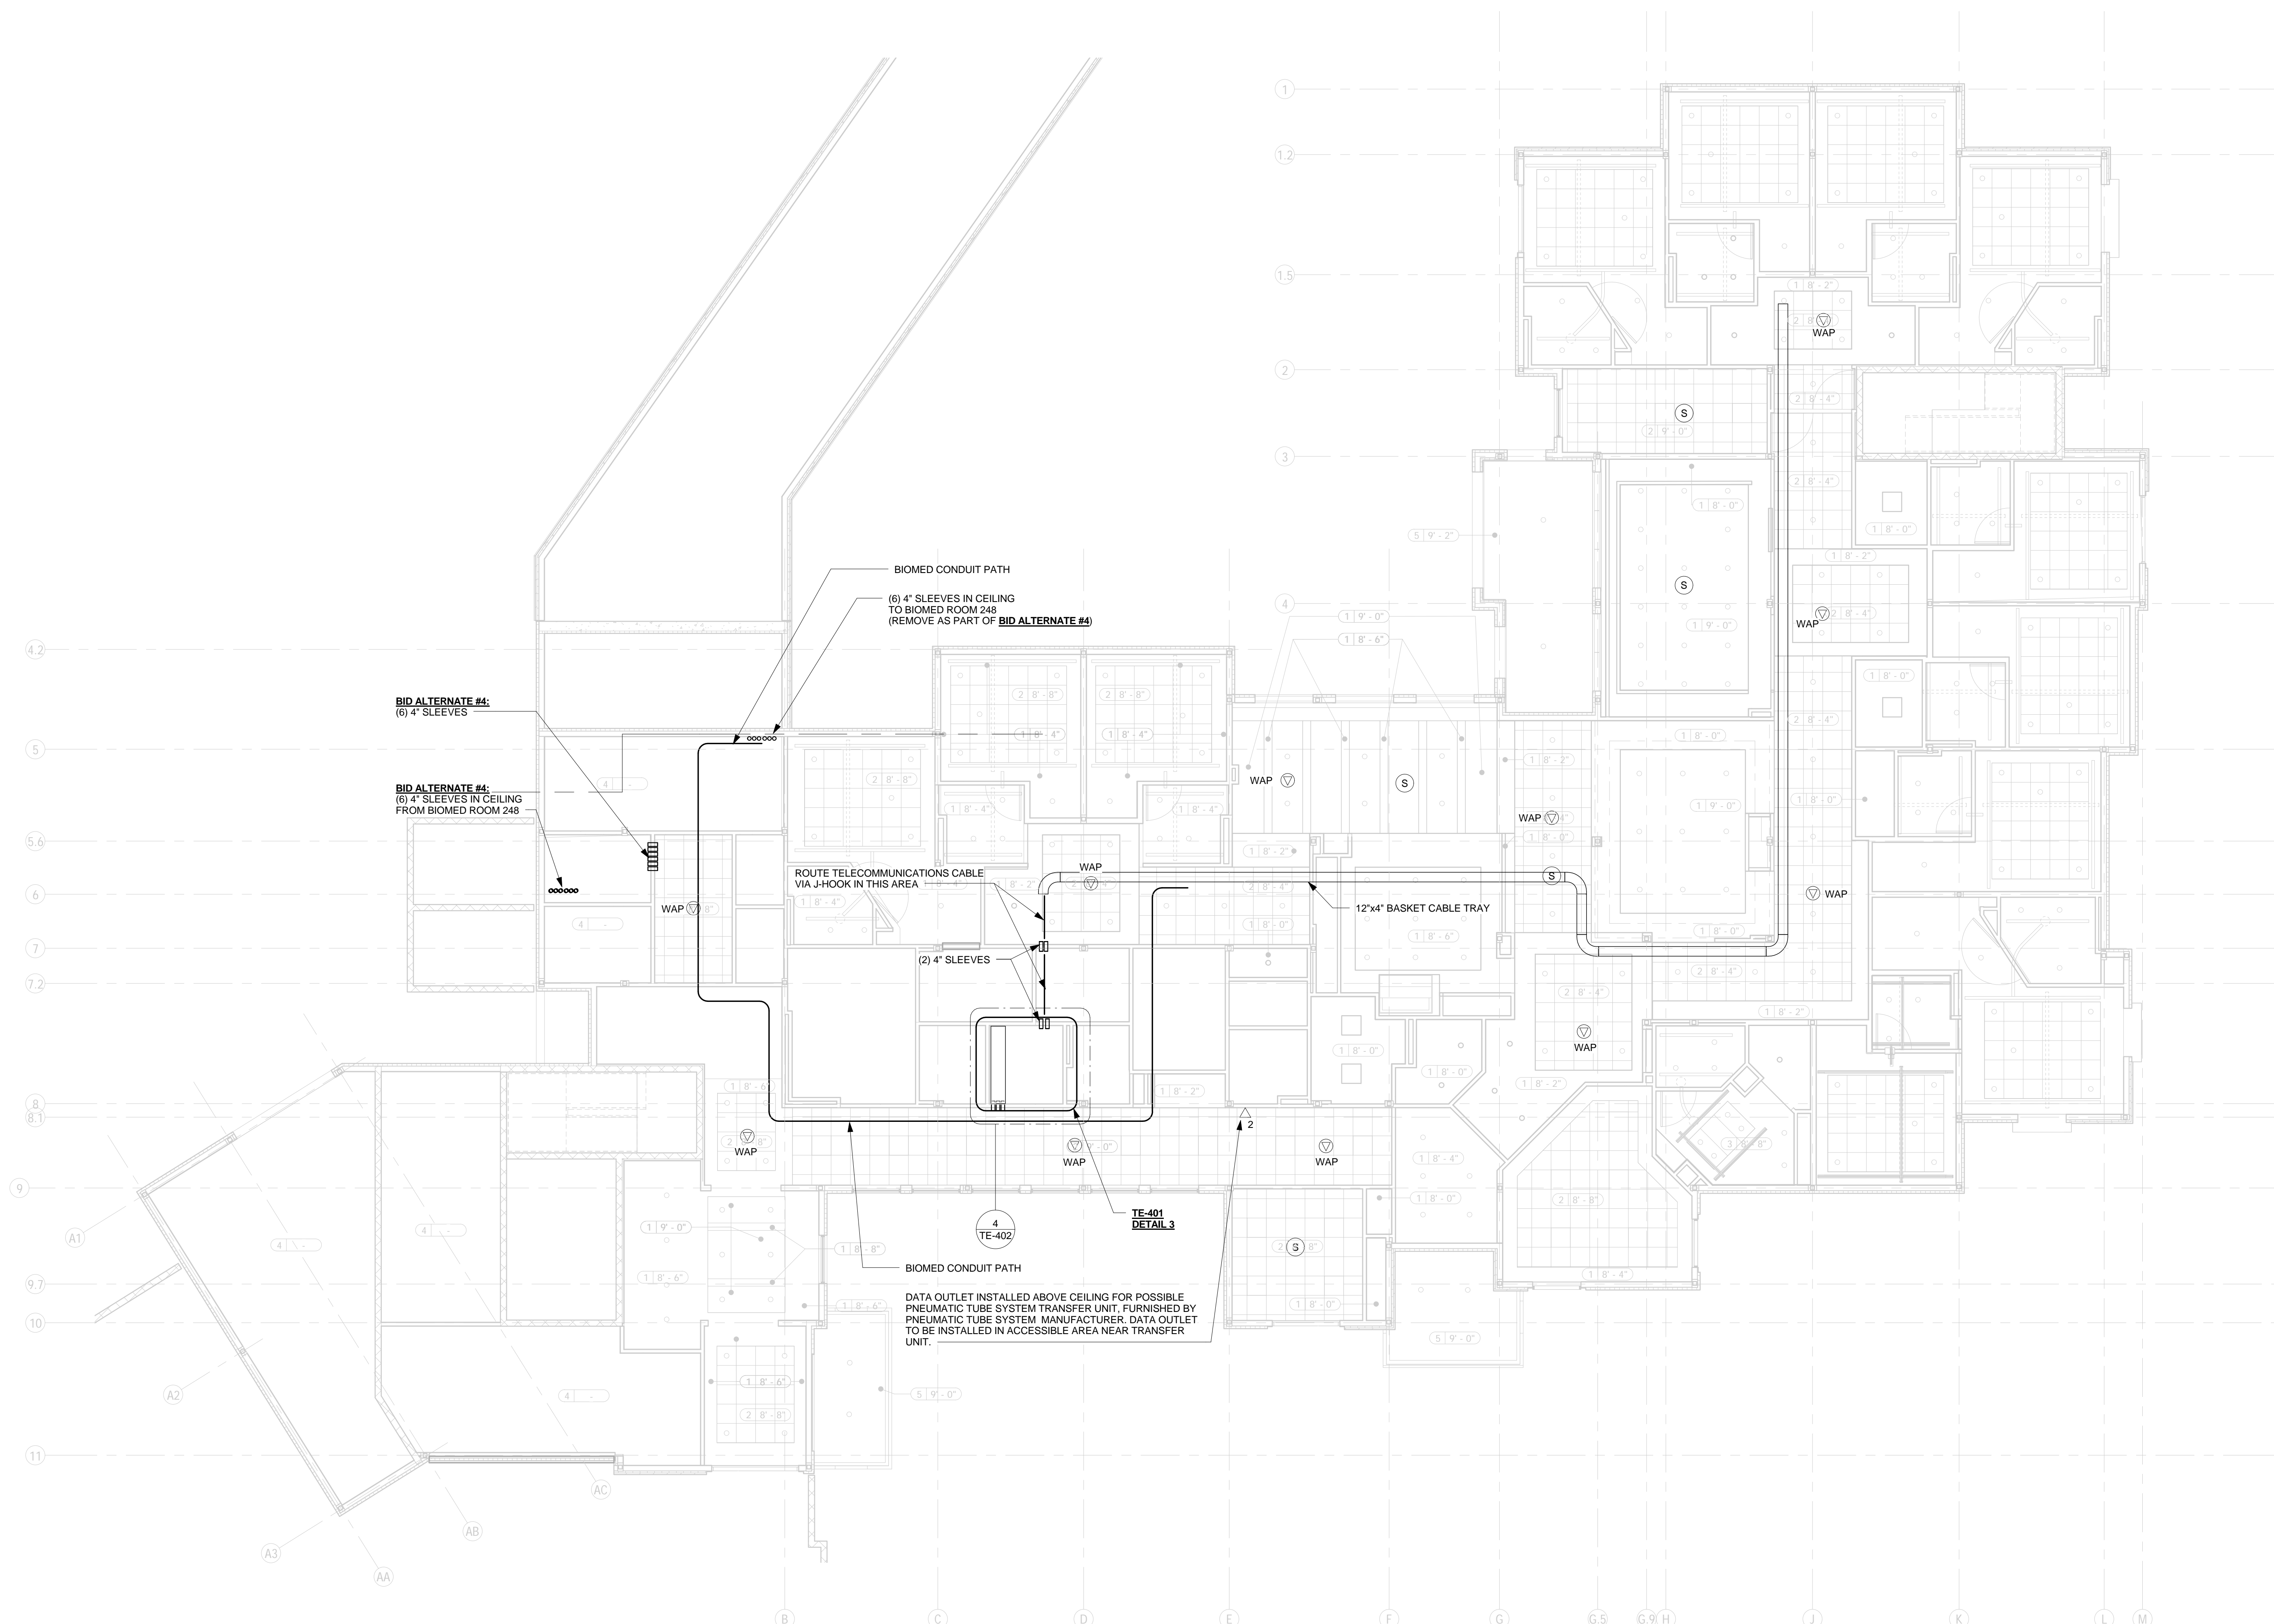

1 1ST FLOOR RCP telecom
1/8" = 1'-0"




BID DOCUMENTS
FULLY SPRINKLERED

Revisions:	Date

ARCHITECT:

C.C. HODGSON
ARCHITECTURAL GROUP, P.C.

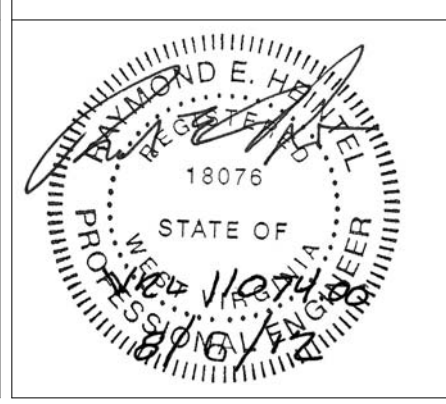

ENGINEERS:

Westlake Reed Leskosky
1634 EYE ST, NW, STE 900
WASHINGTON, DC 20006

Drawing Title
TELECOMMUNICATIONS FIRST FLOOR RCP PLAN

Approved: Project Director

Project Title
RELOCATE DEMENTIA UNIT

Location
VAMC MARTINSBURG

Date
08/06/2012

Checked
REH

Drawn
MWE

Project Number
VA PN 613-207

Building Number
513

Drawing Number
TE-111

Dwg. of --

Office of
Construction
and Facilities
Management

Department of
Veterans Affairs