


Revisions:	Date

ARCHITECT:

C.C. HODGSON
ARCHITECTURAL GROUP

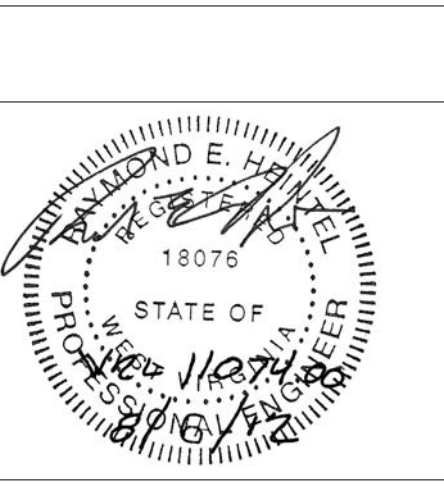

ENGINEERS:

Westlake
Reed
Leskosky

1634 EYE ST, NW, STE 900
WASHINGTON, DC 20006

Drawing Title

TELECOMMUNICATION ISOMETRIC VIEWS

Approved: Project Director

Project Title

RELOCATE DEMENTIA UNIT

Project Number

VA PN 613-207

Building Number

513

Drawing Number

TE-401

Location

VAMC MARTINSBURG

Date

08/06/2012

Checked

REH

Drawn

MWE

Dwg. of

--

Office of
Construction
and Facilities
Management

Department of
Veterans Affairs



BID DOCUMENTS
FULLY SPRINKLERED

ROUTE 48 PAIR SM FIBER OPTIC CABLE FROM EXISTING TELECOMMUNICATIONS ROOM GD-100A THROUGH SERVICE CORRIDOR INTO NEW 2ND FLOOR MAIN TELECOMMUNICATIONS ROOM 246, AND TERMINATE 36 PAIR SM IN RACK MOUNTED CONNECTOR HOUSING.
ROUTE 12 PAIR SM FIBER OPTIC CABLE TO THE 1ST FLOOR IDF AND TERMINATE ALL 12 PAIR SM IN RACK MOUNTED CONNECTOR HOUSING.
ROUTE 800 PAIR CAT 5e COPPER CABLE FROM EXISTING TELECOMMUNICATIONS ROOM GD-100A THROUGH SERVICE CORRIDOR INTO NEW 2ND FLOOR MAIN TELECOMMUNICATIONS ROOM 246, AND TERMINATE ALL 800 PAIR CAT 5e CABLES IN RJ-45 RACK MOUNTED PATCH PANELS.
ROUTE 12 PAIR SM FIBER OPTIC CABLE FROM EXISTING BIOMED ROOM GA-127 THROUGH SERVICE CORRIDOR INTO NEW 2ND FLOOR BIOMED ROOM 248 AND TERMINATE ALL 12 PAIR SM FIBER OPTIC CABLES IN RACK MOUNTED CONNECTOR HOUSING FOR NURSE CALL TIE-IN.