

one and one half inches = one foot
6"
0
2
one inch = one foot
6"
0
2
three quarters inch = one foot
6"
0
2
one half inch = one foot
0
4
one quarter inch = one foot
0
8
one eighth inch = one foot
0
16
0
4
8
0
16

A

B

C

D

E

F

A


B

C

D


E

F

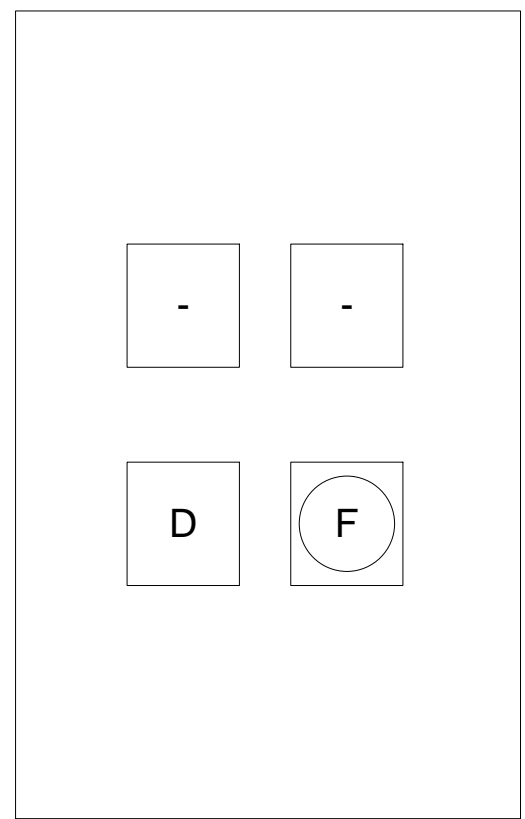


TYPE "TV" VIDEO FACEPLATE

- NOTE
- FACEPLATE AS SHOWN IS FOR WALL MOUNT, AND TERMINATION PURPOSES. ACTUAL FACEPLATE SHALL MATCH EITHER OFFICE FURNITURE OR FLOOR BOX WHEN NECESSARY.
 - 1-1/4" CONDUIT CONCEALED IN WALL TO 6" ABOVE ACCESSIBLE CEILING, OR TO CABLE TRAY IF ROUTING IS ABOVE A NON-ACCESSIBLE CEILING.

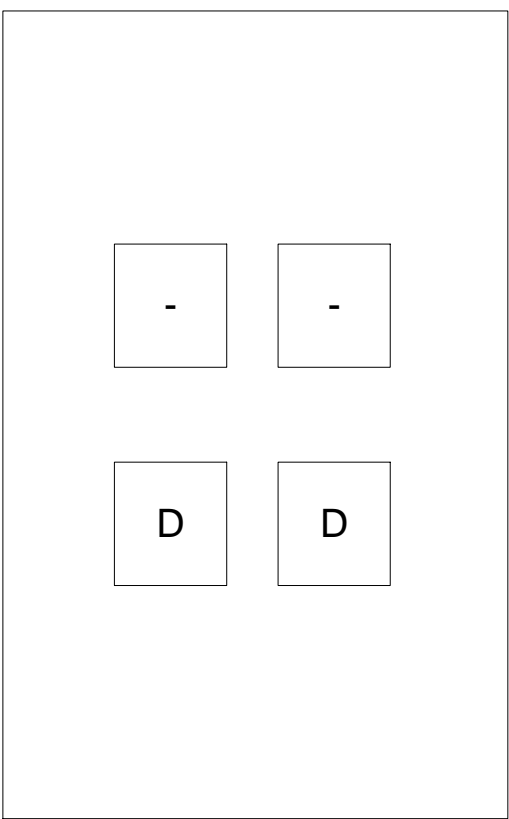

TYPE " 2 " DATA FACEPLATE


- NOTE
- FACEPLATE AS SHOWN IS FOR WALL MOUNT, AND TERMINATION PURPOSES. ACTUAL FACEPLATE SHALL MATCH EITHER OFFICE FURNITURE OR FLOOR BOX WHEN NECESSARY.
 - 1" CONDUIT CONCEALED IN WALL TO 6" ABOVE ACCESSIBLE CEILING, OR TO CABLE TRAY IF ROUTING IS ABOVE A NON-ACCESSIBLE CEILING.

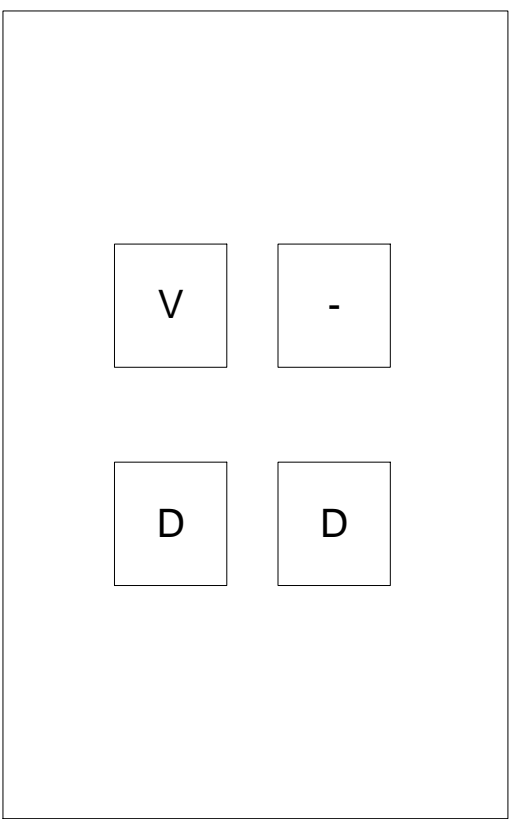


TYPICAL VOICE DATA COMBINATION FACEPLATE

- NOTE
- FACEPLATE AS SHOWN IS FOR WALL MOUNT, AND TERMINATION PURPOSES. ACTUAL FACEPLATE SHALL MATCH EITHER OFFICE FURNITURE OR FLOOR BOX WHEN NECESSARY.
 - 1" CONDUIT CONCEALED IN WALL TO 6" ABOVE ACCESSIBLE CEILING, OR TO CABLE TRAY IF ROUTING IS ABOVE A NON-ACCESSIBLE CEILING.


FACEPLATE TERMINATIONS					
TAG	JACK TYPE	JACK COLOR	CABLE TYPE	CABLE COLOR	USE
D	CAT5e RJ45	BLACK	UTP	DARK BLUE	DATA
F	F	BLACK	RG6/ RG11	BLACK	VIDEO
V	CAT5e RJ11	OFFICE WHITE	UTP	GRAY	VOICE
.	BLANK MODULE	OFFICE WHITE	.	.	.
ALL FACEPLATES SHALL BE OFFICE WHITE					

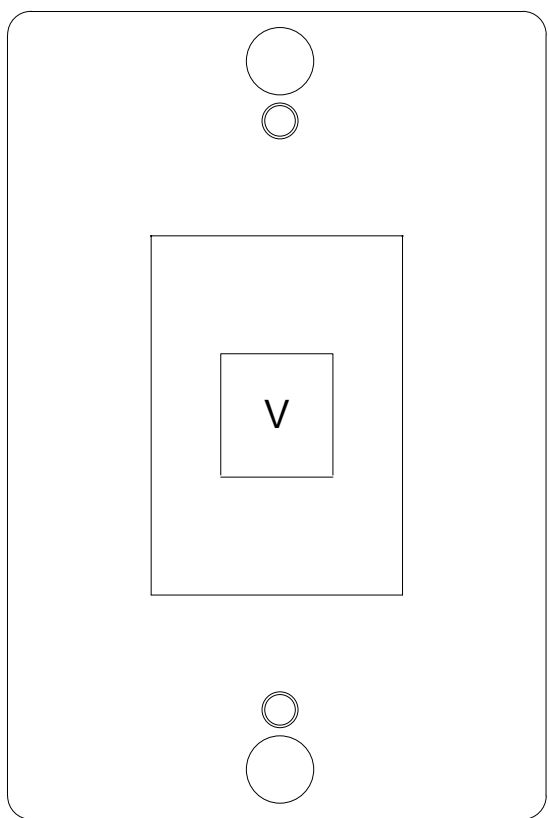


TYPE " W " TELEPHONE FACEPLATE

 

TYPE " BLANK " TELEPHONE FACEPLATE


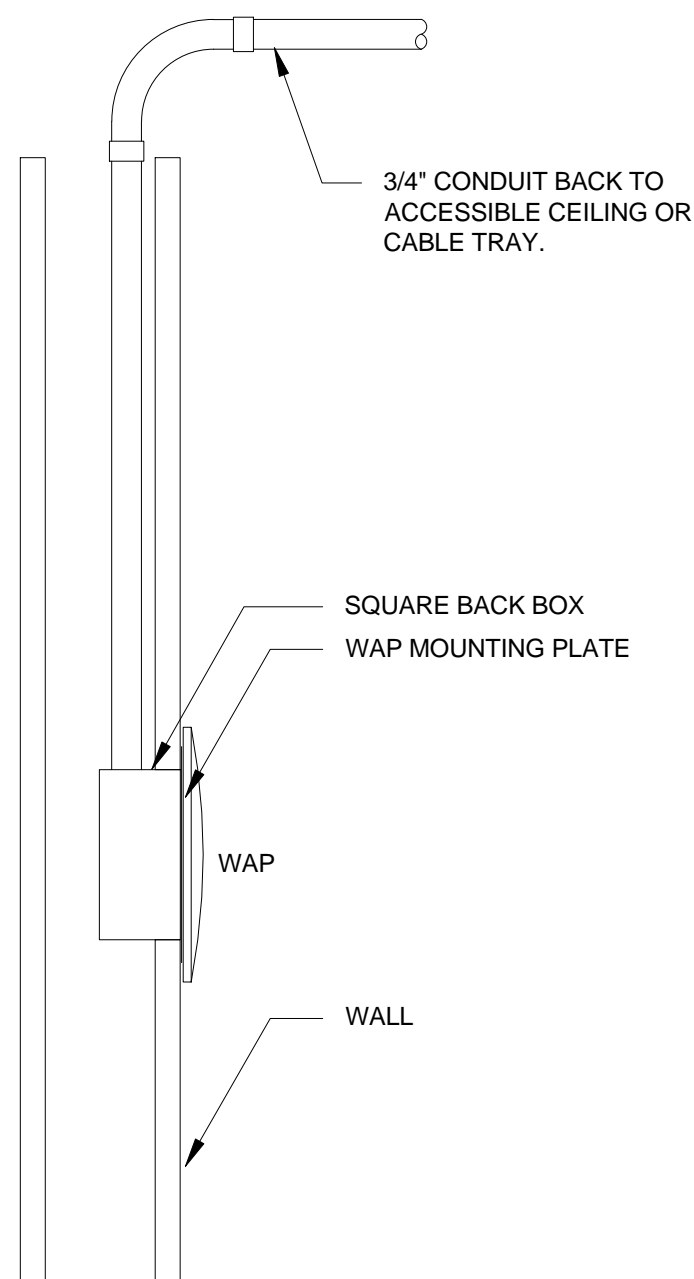


TYPICAL WALL MOUNTED WAP DETAIL

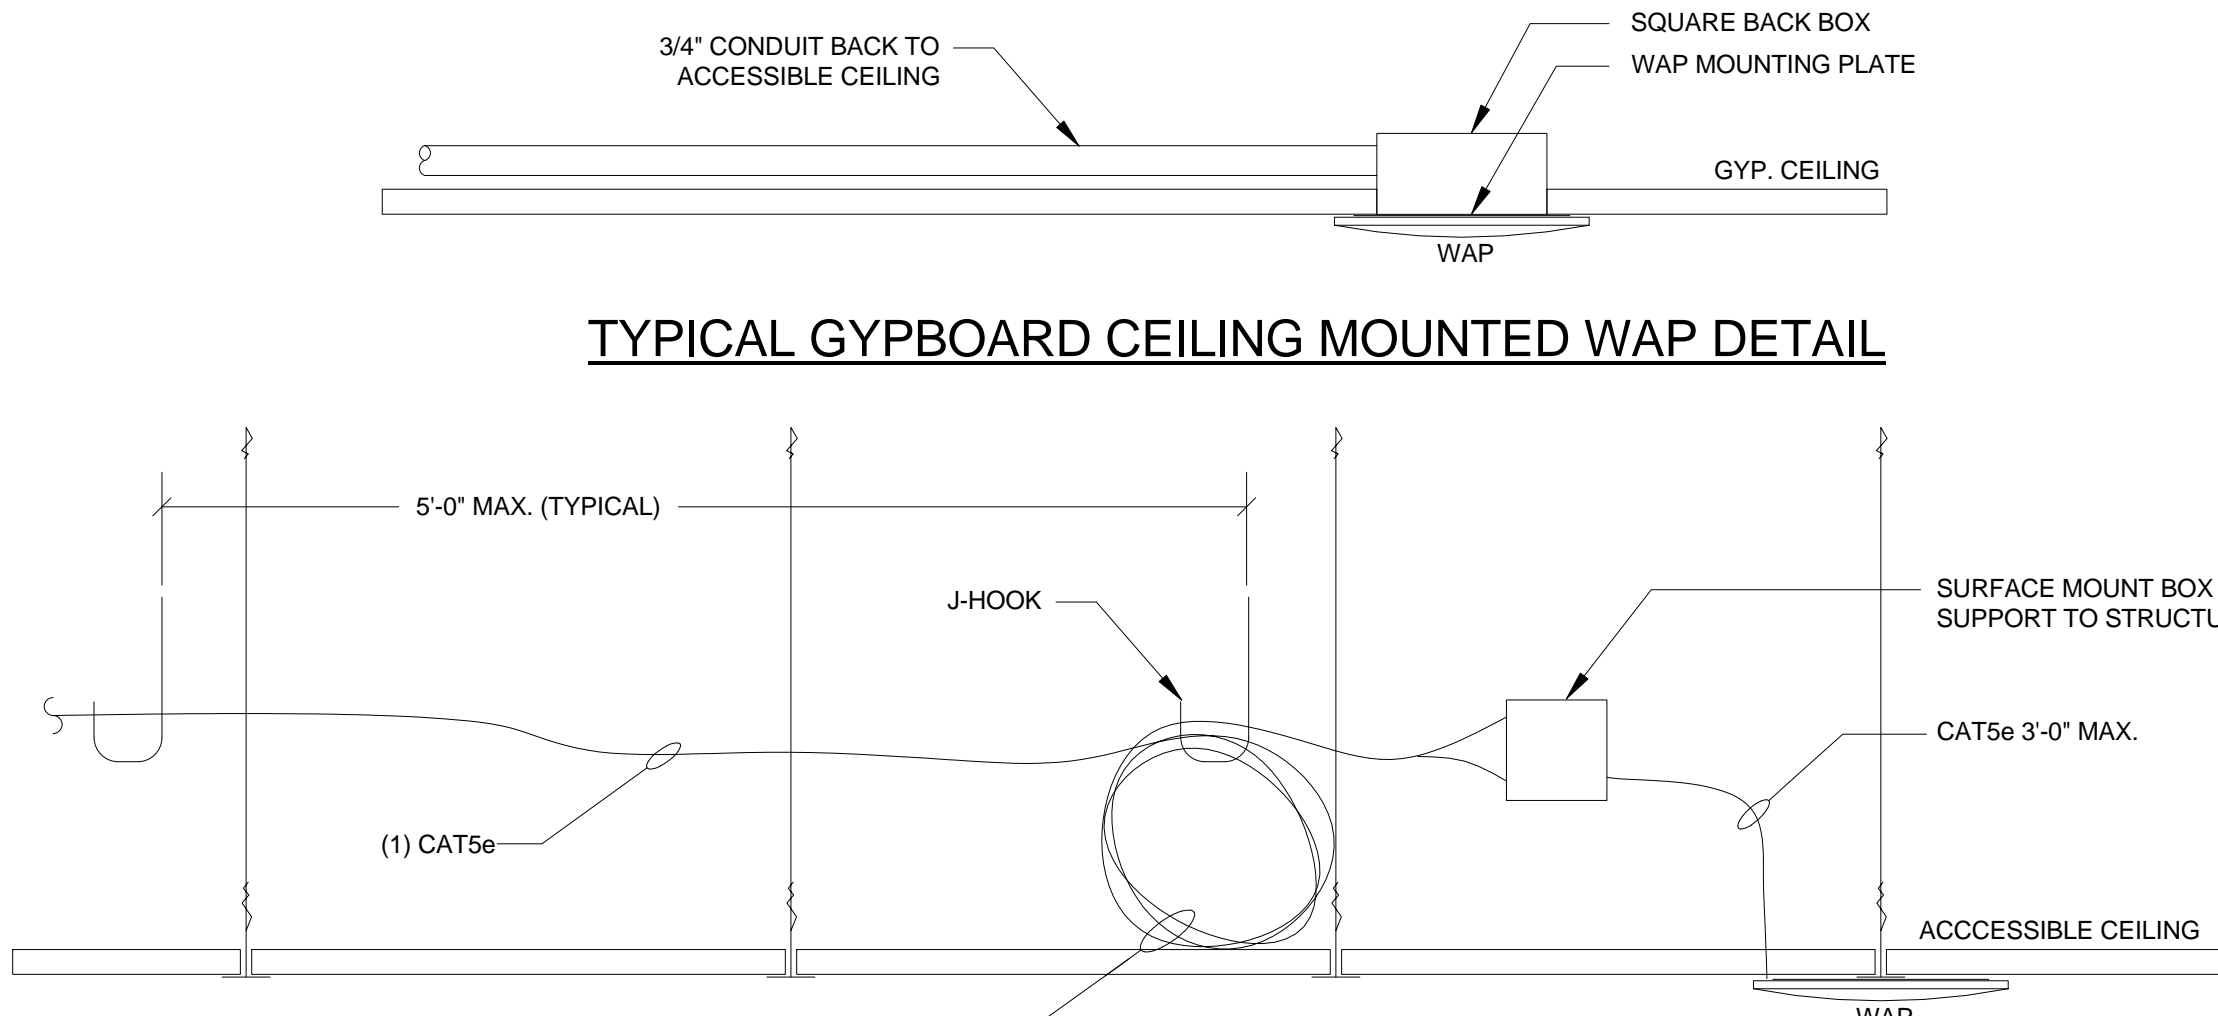


TYPICAL GYPBOARD CEILING MOUNTED WAP DETAIL

TYPICAL ACCESIBLE CEILING MOUNTED WAP DETAIL

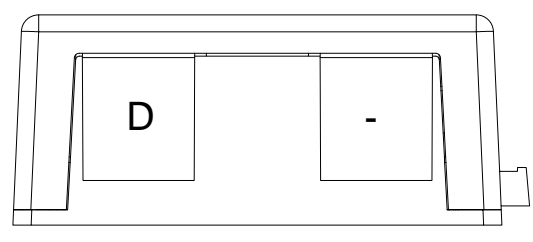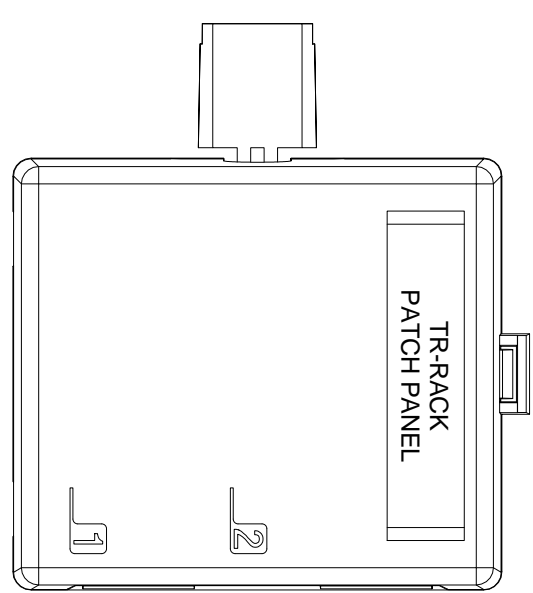

TYPICAL "WAP" BISCUIT

- NOTE
- FOR ACCESSIBLE CEILING LOCATIONS ONLY.

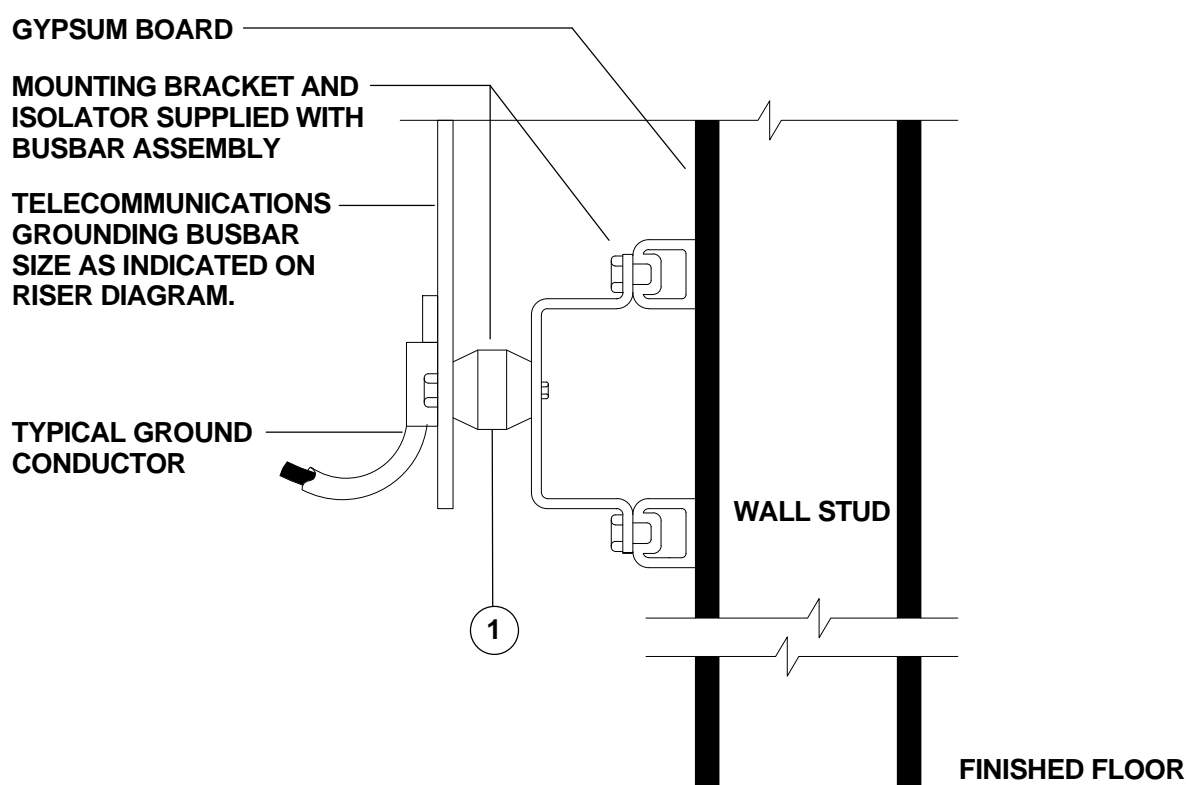

TELECOMMUNICATIONS GROUNDING BUSBAR DETAIL

NO SCALE.

- ISOLATE THE TELECOMMUNICATIONS GROUNDING BUSBAR FROM BUILDING STEEL AS SHOWN.



BID DOCUMENTS
FULLY SPRINKLERED

Revisions:	Date

ARCHITECT:
C.C. HODGSON ARCHITECTURAL GROUP



ENGINEERS:
Westlake Reed Leskosky
1634 EYE ST, NW, STE 900 WASHINGTON, DC 20006

Drawing Title
TELECOMMUNICATIONS DETAILS AND SYMBOLS
Approved: Project Director

Project Title
RELOCATE DEMENTIA UNIT
Project Number
VA PN 613-207
Building Number
513
Drawing Number
TE-501
Dwg. of
--

Office of Construction and Facilities Management
Department of Veterans Affairs