


one and one half inches = one foot
one inch = one foot
one quarter inch = one foot
one eighth inch = one foot

SCHEDULE OF EQUIPMENT			
ITEM NO.	QTY	DESCRIPTION	REMARKS
001	—	Open Number	N/A
002	1	Front Counter	Provided By Contractor
003	1	Work Counter	Provided By Contractor
004	2	Sinks with Faucet	Provided By Contractor
005	1	Double Wall Oven	Provided By Contractor
006	1	Exhaust Hood	Provided By Contractor
006A	1	Fire Suppression System	Provided By Contractor
007	4	Electric Cooktop	Provided By Contractor
008	1	Refrigerator/Freezer	Provided By Government
009	1	Beverage Counter	Provided By Contractor
010	1	Wall Cabinet	Provided By Contractor
011	1	Waste Disposer	Provided By Contractor
012	3	Waste Container	Provided By Government
013	1	Hand Sink with Faucet	Provided By Contractor
014	1	Front Counter	Provided By Contractor
015	1	Work Counter	Provided By Contractor
016	1	Work Counter	Provided By Contractor
017	1	Under Counter Microwave	Provided By Government
017A	—	Open Number	N/A
018	1	Holding/Retherm Unit	Provided By Government
019	1	Work Table	Provided By Government
020	1	Coffee Maker	Provided By Government
021	1	Undercounter Dishwasher	Provided By Contractor
022	1	Hand Sink	Provided By Contractor
023	1	Reach In Refrigerator	Provided By Government
024	1	Reach In Freezer	Provided By Government
025	2	Wall Shelf	Provided By Contractor
026	1	Hot Beverage Dispenser	Provided By Government
026A	1	Water Filter	Provided By Contractor
027	1	Juice Dispenser	Provided By Government
028	1	Blender	Provided By Government
029	1	Soap and Towel Dispenser	Provided By Government
030	1	Cabinet with Doors	Provided By Contractor
031	1	Ice Dispenser	Provided By Government
031A	1	Water Filter, Ice	Provided By Contractor

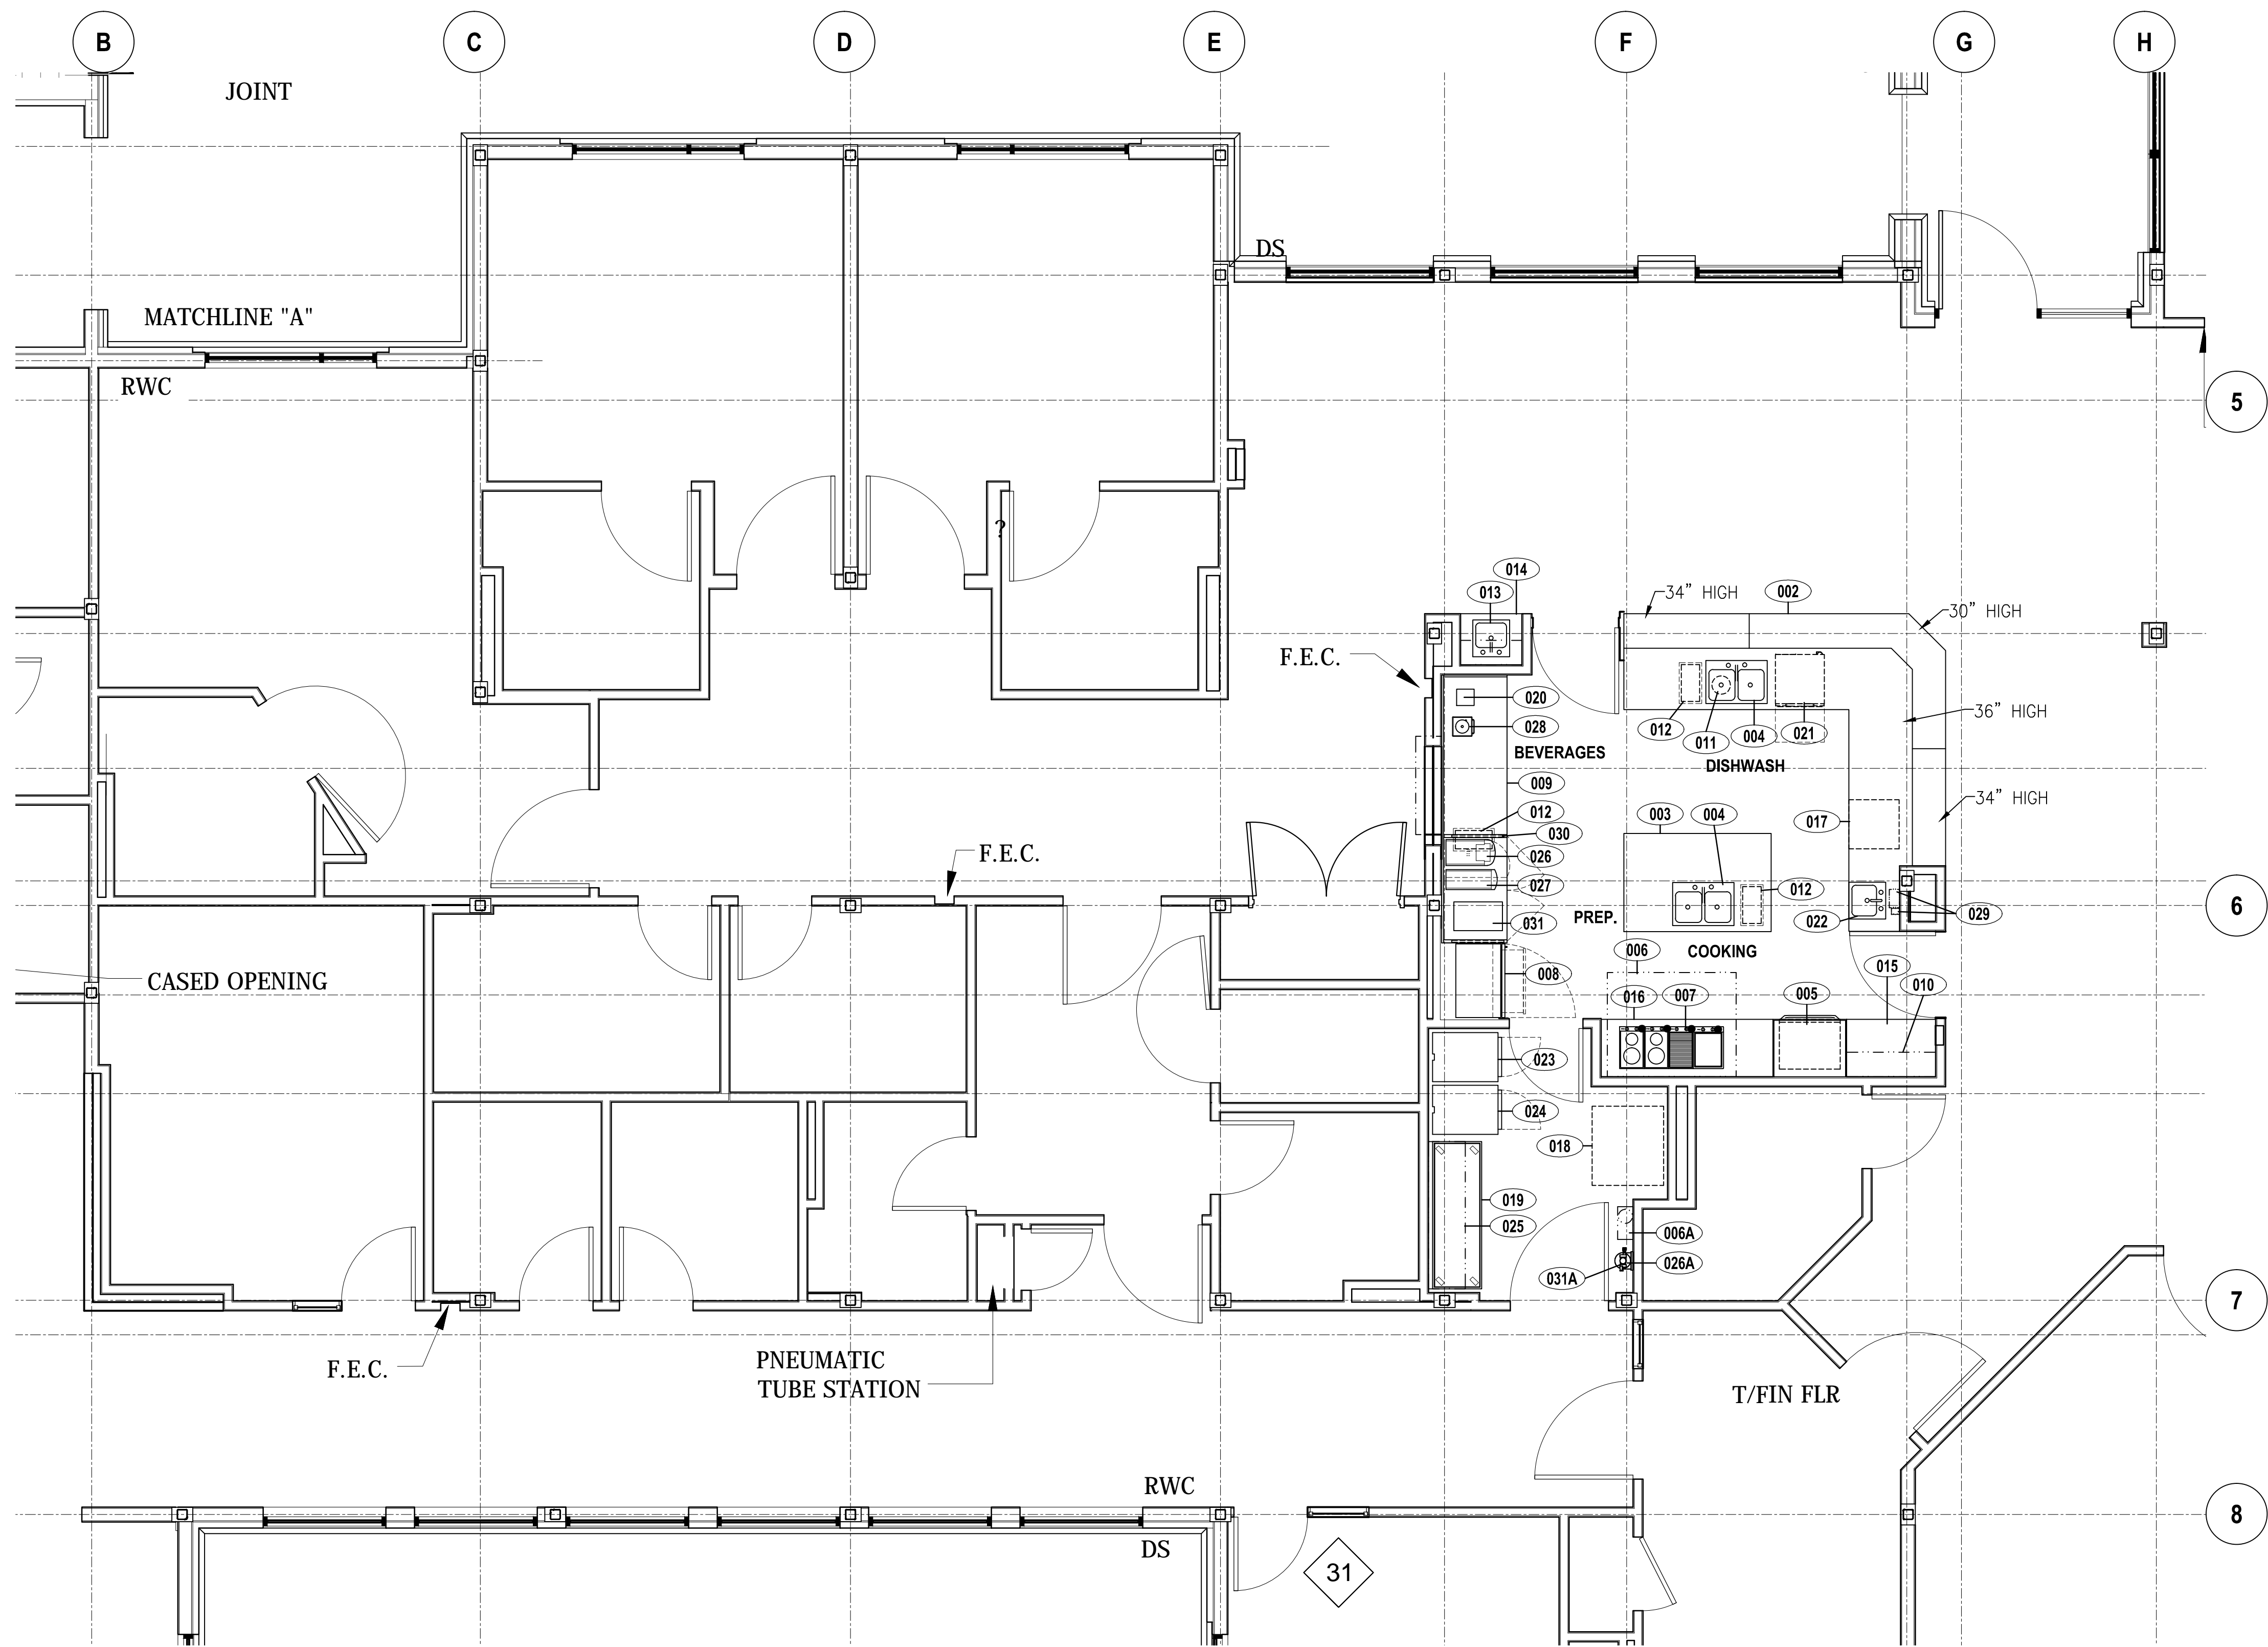

BID DOCUMENTS
FULLY SPRINKLERED

Revisions:		Date:		CONSULTANTS:		ARCHITECT/ENGINEERS:		Drawing Title		Project Title		Project Number		Office of Construction and Facilities Management 			
				 CINILITTLE INTERNATIONAL, INC. 20251 CENTURY BOULEVARD, SUITE 375 GERMANTOWN, MD 20874-1114 USA 301-528-9700 OFFICE 301-528-9711 FAX www.cinilittle.com				Foodservice Equipment Plan and Schedule		RELOCATE DEMENTIA UNIT		VA PN 613-107					
								Approved: Project Director		Location VAMC MARTINSBURG		Building Number 513					
								Date 8/6/2012		Checked LKL		Drawn CAD		Drawing Number QF101			
												Dwg. of --					