

A

B

C

D

E

F

A

B

C

D

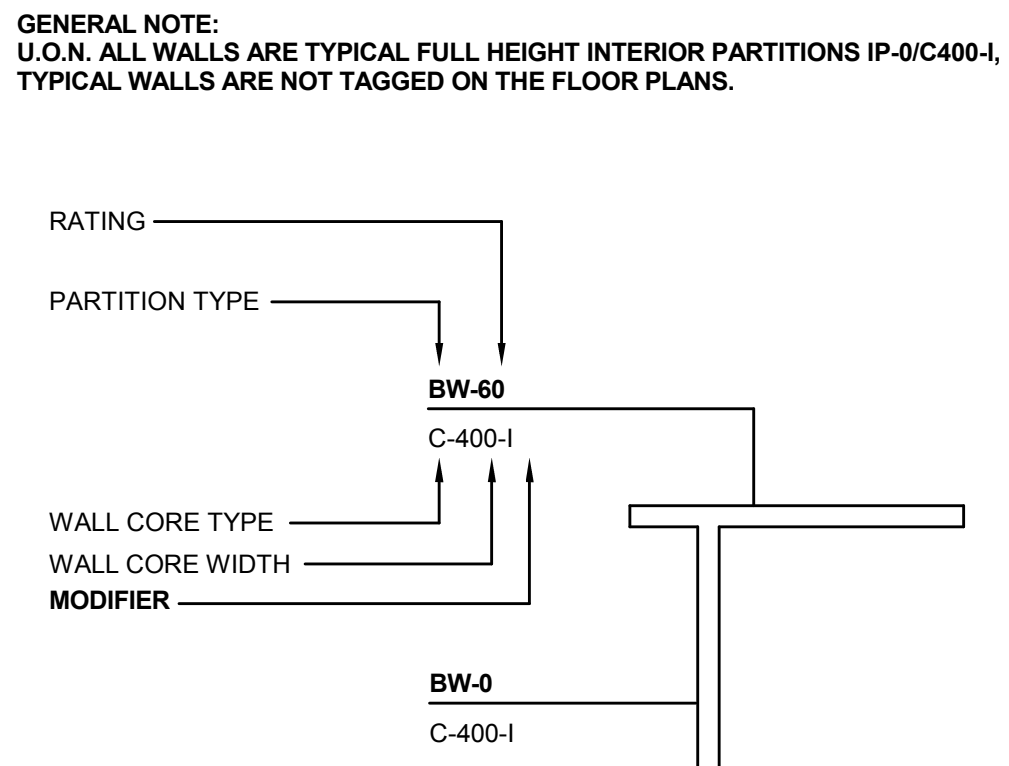
E

F

## ABBREVIATIONS

PERPENDICULAR	DICT.	DICATION	ICBO.	INTERNATIONAL CONFERENCE OF	PLAST.	PLASTER	U.L.	UNDERWRITER'S LABORATORY
ANGLE	DIFF.	DIFFUSER	BUILDING OFFICIAL	BUILDING OFFICIAL	PLBG.	PLUMBING	UNF.	UNFINISHED
NUMBER/POUNDS	DIM.	DIMENSION	I.C.U.	INTENSIVE CARE UNIT	PLYWD.	PLYWOOD	U.O.N.	UNLESS OTHERWISE NOTED
AND	DISP.	DISPOSAL	ID	INSIDE DIAMETER (DIMENSION)	PNT	PAINT(ED)	UR	URNAL
	DIV.	DEIONIZED WATER	IDF	INTERMEDIATE DISTRIBUTION FRAME	P.O.C.	POINT OF CONNECTION	U.S.	ULTRASOUND
@	DN.	DOWN	ILLUM.	ILLUMINATOR	POL.	POLISHED	UTIL.	UTILITY
	D.O.	DOOR OPENING	IMG.	IMAGING	PR.	PAIR		
¢	DOBAS/	DEPARTMENT OF BUILDING & SAFETY	IMP.	IMPRINTER	PROJ.	PROJECTION/PROJECT	V	VACUUM
	DADLA	(DISABLE ACCESS DIVISION, LOS ANGELES)	IN.	INCH	PSYCH	PSYCHIATRIC	V.C.	VALUE CABINET
□	D.P.S.	DRY PIPE SYSTEM CABINET	INSUL.	INSULATION	PT.	POINT/PAINT	V.C.T.	VINYL COMPOSITION TILE
□	DR.	DOOR / DOCTOR	INT.	INTERIOR	P.T.D.	PAPER TOWEL DISPENSER	VEND.	VENDING
└	D.R.M.	DINING ROOM	ISO.	ISOLATION	P.T.D. & R	COMBINATION PAPER TOWEL	VENT.	VENT
└	DRW.	DRAWER	I.V.	INTRAVENOUS		DISPENSER & RECEPTACLE	VERT.	VERTICAL
└	D.S.	DOWN SPOUT	I.V.T.	INTRAVENOUS TRACK	P.T.R.	PAPER TOWEL RECEPTACLE	VEST.	VESTRIBLE
└	D.S.P.	DRY STAND PIPE			P.T.S.	PNEUMATIC TUBE SYSTEM	V.T.S.	VISION GLASS
	DW	DISHWASHER	JAN.	JANITOR	PUB.	PUBLIC	V.T.R.	VENT THROUGH ROOF
	D.W.	QUIMWATER	JST.	JOIST	P.W.	PASS WINDOW	V.W.C.	VINYL WALL COVERING
	DWG.	DRAWING	JT.	JOINT	PVC.	POLY-VINYL CHLORIDE		
A.	AIR (MEDICAL)							
A.B.	ACHOR BOLT							
ABBR.	ABBREVIATION	E	EAST				W.	WEST / WIDE / WIDTH / WASTE / WALL
ABV.	ABOVE	(E)	EXISTING				W/	WITH
AC	AIR CONDITIONING	EA	EACH			Q.T.	QUARRY TILE	
ACP	ACOUSTIC CEILING PANEL	E.E.G.	ELECTROENCEPHALOGRAPH	KIT.	KITCHEN			W/C
A.C.P.	ASPHALTIC CONCRETE PAVING	EENT	EAR, EYE, NOSE, THROAT			R.	RISER	WHEELCHAIR LAVATORY
ACT	ACOUSTIC TILE	E.D.	EMERGENCY DEPARTMENT					W.C.
ACOUS.	ACOUSTICAL	E.J.	EXPANSION JOINT	L.	LENGTH	R.A.	RETURN AIR	WOOD
A.D.	AREA DRAIN	E.K.G.	ELECTROCARDIOGRAM	LAB.	LABORATORY	RAD.	RADIUS / RADIOLOGY	WIRE GUARD / GLASS
ADA	AMERICANS WITH DISABILITIES ACT	E.L.C.G.	ELECTROCARDIOGRAM	LAFM.	LOS ANGELES FIRE MARSHAL	R.D.	ROOF DRAIN	WEIGHT
ADH.	ADHESIVE	ELEVATION	ELECTRICAL	LAM.	LAMINATE	R.O.D.	ROOF DRAIN LEADER	WATER HEATER
ADJ.	ADJUSTIBLE	ELEV.	ELEVATOR	LAND.	LANDSCAPED	R.O.	RECEPTION / IST	WARNOCK HERSEY INTERNATIONAL
ADMIN.	ADMINISTRATION / ADMITTING	ELEV.	ELEVATOR	LAV.	LAVATORY	RECP.T.	RECEPTACLE	INC. CLASSIFICATION
AESS	ARCHITECTURAL EXPOSED STRUCTURAL STEEL	EMER.	EMERGENCY	LBS.	POUNDS	RECT.	RECTANGULAR	W.I.
AFD	AUTOMATIC FIRE DAMPER	EMG.	ELECTROMYOGRAPHY	LG.T.	LIGHT	REF.	REFERENCE	WROUGHT IRON
AFF	ABOVE FINISHED FLOOR	ENCL.	ENCLOSURE	L.H.	LEFT HAND	REFRIG.	REFRIGERATOR	WOODWORK INSTITUTE
AGG	AGGREGATE	ENG.	ELECTRONYSTAGMOGRAPHY	LIN.	LINEN	REG.	REGISTER	OF CALIFORNIA
ALT.	ALTERNATE	EQ.	ELECTRICAL PANEL/ EVOKED POTENTIALS	LKR.	LOCKER	REINFOR.	REINFORCEMENT	WITHOUT
ALUM.	ALUMINUM	EQ.	EQUAL	LN.	LIQUID NITROGEN	REQD.	REQUIRED	WATERPROOF
ANOD.	ANODIZED	EQUIP.	EQUIPMENT	LP.	LOW POINT	RESIL.	RESILIENT	GYPSUM ASSOCIATION WALL
A.O.U.	AMBULATORY OBSERVATION UNIT	ETO.	ETHYLENE OXIDE	LUM.	LUMINOUS	RESP.	RESPIRATORY	PARTITION ASSEMBLY NUMBER
A.P.	ACCESS PANEL	E.VAC.	ELECTRIC WATER COOLER	LYRS	LAYERS	RET.	RETAINING / RETURN	WATER RESISTANT
APPROX.	APPROXIMATELY	EVS.	ENVIRONMENTAL SERVICES			REV.	REVERSE	WASTE REPTICAL
ARCH.	ARCHITECTURAL	E.W.	ELECTRIC WATER COOLER	M.	MALE	R.F.	RADIOLOGY FLOUROSCOPY	WOOD SCREW
ASSY.	ASSEMBLY	EXAM.	EXAMINATION	M.A.	MEDICAL AIR	R.H.	RIGHT HAND	WAINSCOT
AUTO.	AUTOMATIC	EXH.	EXHAUST	MACH.	MACHINE	R.H.M.S.	ROUND HEAD METAL SCREW	WET STAIRPIPE
		EXP.	EXPANSION	MAINT.	MAINTENANCE	R.H.W.S.	ROUND HEAD WOOD SCREW	WELDED WIRE FABRIC
		EXPO.	EXPOSED	MAS.	MASONRY	RM.	ROOM	
		EXST'G	EXISTING	MAX.	MAXIMUM	RMS.	ROOMS	
B.	BATH	EXT.	EXTERIOR	M.B.	MACHINE BOLT	R.O.	ROUGH OPENING	

## WALL LEGEND



FOR ALL WALL TYPES SEE SHT. AE760 FOR CONSTRUCTION INFORMATION.

ALL WALL TYPES SHOWN SCREENED OR HALFTONED REPRESENT EXISTING CONSTRUCTION.

PARTITION TYPE LEGEND	WALL CORE TYPE LEGEND
LP Low Partition	C "Metal "C" Stud"
CH Ceiling Height Partition	CC "2 x Metal "C" Stud"
BW Bearing Wall	CO Concrete
IP Interior Partition	CH Concrete Masonry Unit
FU Furred Wall	FC Furring Channel
SP Smoke Partition	RC Resilient Channel
SB Smoke Barrier	EE "2 x Metal "E" Stud"
SR Smoke Resistant	WD Wood
FW Fire Wall	
FB Fire Barrier	


MODIFIERS
A LEAD LINED GYPSUM WALL BOARD (ONE SIDE) < 5/8"
B LEAD LINED GYPSUM WALL BOARD (TWO SIDES) < 5/8"
C LEAD LINED GYPSUM WALL BOARD (ONE SIDE) > 5/8"
D LEAD LINED GYPSUM WALL BOARD (TWO SIDES) > 5/8"
E SOLID SURFACE (ONE SIDE)
F SOLID SURFACE (TWO SIDES)
G ADDITIONAL LAYER GYPSUM WALL BOARD (ONE SIDE)
H ADDITIONAL LAYER GYPSUM WALL BOARD (TWO SIDES)
I INSULATION
J SKIM COAT PLASTER (ONE SIDE)
K SKIM COAT PLASTER (TWO SIDES)
L CERAMIC TILE (ONE SIDE) - LEAD LINED GYPSUM WALL (ONE SIDE) - 5/8"
T 1/2" DUROCK WITH CERAMIC TILE (ONE SIDE FOR SHOWER)
U 1/2" DUROCK WITH CERAMIC TILE (TWO SIDES)
V 1/2" GYPSUM WALL BOARD WITH CERAMIC TILE (ONE WALL ADJACENT TO SHOWER)
W REVEALS TO MATCH EXISTING EXTERIOR WALL CONDITION
X METAL PANEL TO MATCH EXISTING AT EXTERIOR SIDE
Y EXTERIOR SHEATHING AND PLASTER FINISH AT EXTERIOR SIDE
Z PORCELAIN TILE (ONE SIDE)
ZZ PORCELAIN TILE (TWO SIDES)
23 PORCELAIN TILE (ONE SIDE) SOLID SURFACE (ONE SIDE)

WALL CORE WIDTH	WALL RATINGS
0" 0"	0
0.75" 0.75"	60
0.75" 0.75"	120
2" 2"	180
2.5" 2.5"	240
3.5" 3.5"	NO RATING
3.625" 3.625"	1 HOUR
4" 4"	2 HOUR
5.5" 5.5"	3 HOUR
5.625" 5.625"	4 HOUR
6" 6"	
7.5" 7.5"	
7.625" 7.625"	
8" 8"	
10" 10"	
12" 12"	
14" 14"	





FIRE & LIFE SAFETY LEGEND
NEW EXISTING
ONE-HOUR-RATED OCCUPANCY SEPARATION PARTITION WITH 90-MINUTE-RATED DOORS
TWO-HOUR-RATED OCCUPANCY SEPARATION PARTITION WITH 90-MINUTE-RATED DOORS
THREE-HOUR-RATED OCCUPANCY SEPARATION PARTITION WITH 3-HOUR-RATED DOORS
FOUR-HOUR-RATED OCCUPANCY SEPARATION PARTITION WITH NO OPENINGS ALLOWED
ONE-HOUR-RATED SMOKE PARTITION PARTITION WITH 90-MINUTE-RATED SMOKE DOORS
TWO-HOUR-RATED SMOKE PARTITION PARTITION WITH 90-MINUTE-RATED SMOKE DOORS
THREE-HOUR-RATED SMOKE PARTITION PARTITION WITH 90-MINUTE-RATED SMOKE DOORS
FOUR-HOUR-RATED SMOKE PARTITION PARTITION WITH 90-MINUTE-RATED SMOKE DOORS
CHAIR RAIL (CHR-01)
HIGH IMPACT WALL COVERING (HIC-01)
HANDRAIL, REFER TO SPEC SECTION 09 06 00 - SEE ALSO SPEC SECTION 05 52 13 & 05 73 16 - SEE DWGS IN210, IN211, IN212 FOR PLACEMENT
OUTSIDE CORNER GUARD - SEE DWG IN210, IN211, IN212 FOR PLACEMENT
HORIZONTAL BLINDS SYMBOL IDENTIFIES BLIND CONTROL LOCATION - SEE DWG IN210, IN211, IN212 FOR PLACEMENT

NOTE: SCREENED OR HALFTONED VERSIONS OF ALL SYMBOLS REPRESENT EXISTING CONSTRUCTION.

## SYMBOLS LEGEND

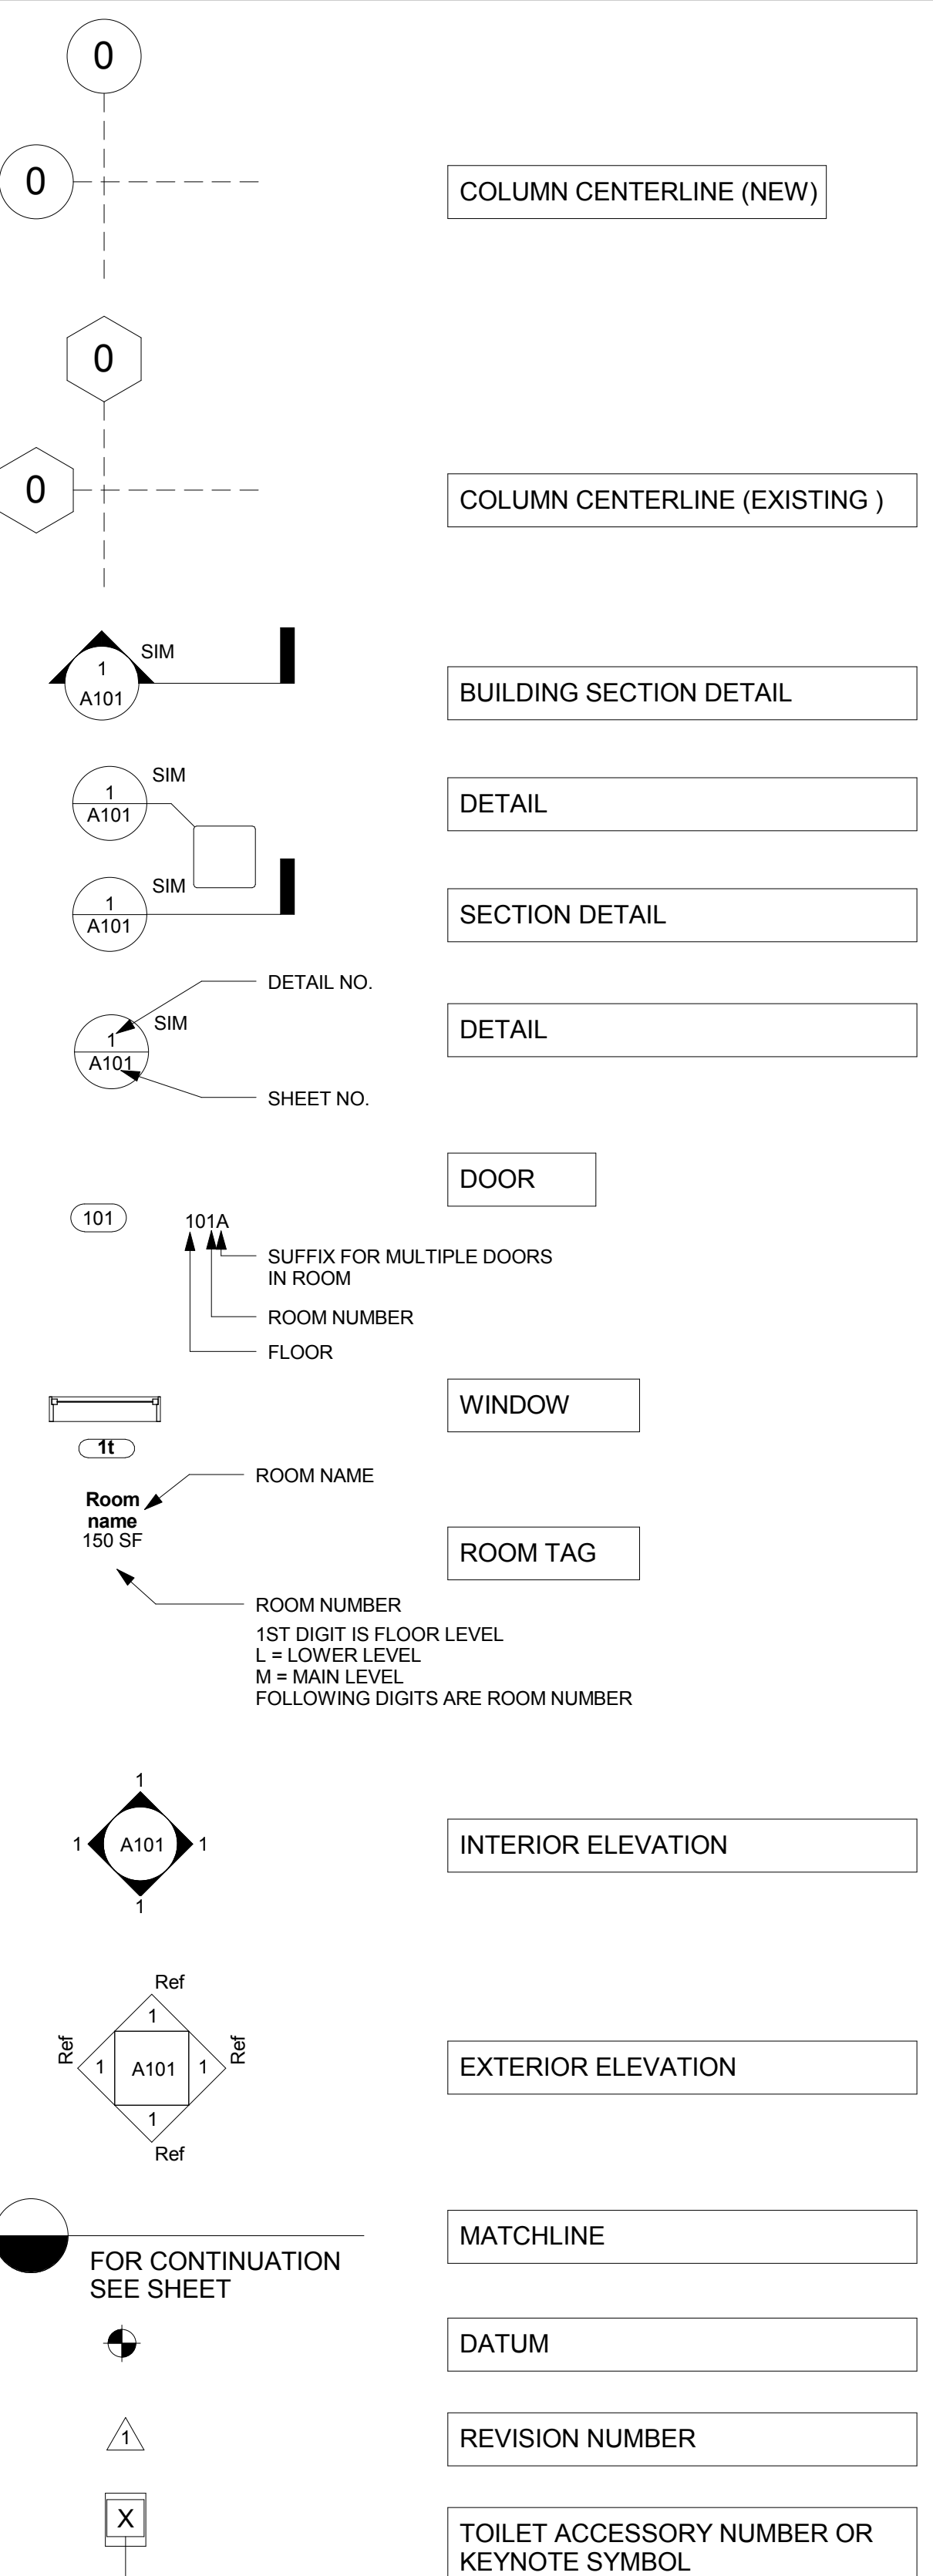

## MISCELLANEOUS SYMBOLS

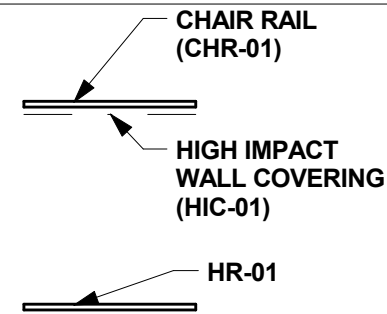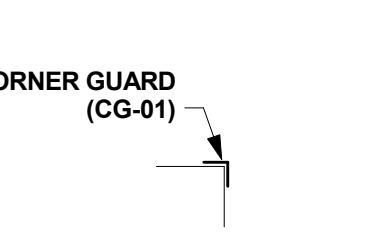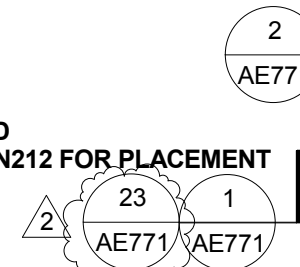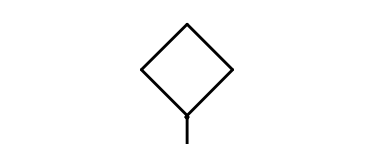ANNOTATIONS	
000000	6 DIGIT NUMBERS REFER TO SPECIFICATION SECTION NUMBER U.O.N.
000000.A01	6 DIGIT NUMBERS WITH MODIFIERS TO DISTINGUISH DIFFERENT MATERIAL NOTES REFER TO SPECIFICATION SECTION NUMBER U.O.N.
WALL PROTECTION	
<div data-bbox="2021 1547 2163 1661">  <p>CHAIR RAIL (CHR-01)</p> <p>HIGH IMPACT WALL COVERING (HIC-01)</p> <p>HR-01</p> </div>	<div data-bbox="2172 1547 2404 1661"> <p>CHAIR RAIL &amp; HIGH IMPACT WALL COVERING, REFER TO SPEC SECTION 09 06 00</p> <p>- SEE ALSO SPEC SECTION 05 52 13 &amp; 05 73 16</p> <p>- SEE DWGS IN210, IN211, IN212 FOR PLACEMENT</p> <p>HANDRAIL, REFER TO SPEC SECTION 09 06 00</p> <p>- SEE ALSO SPEC SECTION 05 52 13 &amp; 05 73 16</p> <p>- SEE DWGS IN210, IN211, IN212 FOR PLACEMENT</p> </div>
<div data-bbox="2021 1671 2163 1759">  <p>CORNER GUARD (CG-01)</p> </div>	<div data-bbox="2172 1671 2404 1759"> <p>OUTSIDE CORNER GUARD</p> <p>- SEE DWG IN210, IN211, IN212 FOR PLACEMENT</p> <div data-bbox="2294 1667 2404 1764">  </div> </div>
<div data-bbox="2021 1768 2163 1820">  </div>	<div data-bbox="2172 1768 2404 1820"> <p>HORIZONTAL BLINDS SYMBOL IDENTIFIES BLIND CONTROL LOCATION</p> <p>- SEE DWG IN210, IN211, IN212 FOR PLACEMENT</p> </div>

NOTE: NOT ALL SYMBOLS OR WALL TYPES MAY APPEAR ON THIS PROJECT. THESE ARE INTENDED FOR STANDARD SYMBOL INDICATIONS ONLY.

**Consultants**

**COLLABORATIVE**  
DESIGN  
STUDIO architecture of experience and place

www.collaborativedesignstudio.com  
T 775.348.7777 F 775.348.0904  
11770 Bernardo Plaza Court, Suite 116 San Diego, CA 92128  
t+1.858.673.5845 | f+1.858.673.5849 | www.aonrpe.com  
9444 DOUBLE R BLVD SUITE B | RENO NV 89521

**Reviewing Agency - Fire Protection**

**Aon**  
Fire Protection Engineering  
Aon Fire Protection Engineering Corporation  
1770 Bernardo Plaza Court, Suite 116 San Diego, CA 92128  
t+1.858.673.5845 | f+1.858.673.5849 | www.aonrpe.com  
Fire Protection | Code | Risk | Life Safety | Security

**LICENSED ARCHITECT**  
ARTHUR E. BORDEN  
12010012

**Architects/Engineers**

**RBB ARCHITECTS INC**  
10980 Wilshire Boulevard  
Los Angeles, California  
90024-3905  
Telephone 310 473 3555  
Facsimile 310 473 3555  
www.rbbinc.com

917 7th St. 2nd Floor Ste. 3  
Sacramento, California  
95814  
Telephone 310 473 3555  
Facsimile 310 473 3555  
www.rbbinc.com

**Drawing Title**  
ABBREVIATIONS, SYMBOLS, & LEGENDS

**Scale**  
As indicated

**Approved Project Director**

**Project Title**  
VA RENO HEALTHCARE SYSTEM COMMUNITY LIVING CENTER EXPANSION

**Project No.**  
#1017200

**Location**  
975 KIRMAN AVE., RENO, NV

**Date**  
06/01/2012

**Checked**  
RP

**Drawn**  
TC

**VA Project No.**  
654-317

**Building No.**

**Drawing No.**  
AE020

**Office of Construction and Facilities Management**

**Department of Veteran Affairs**