



A three inches = one foot
 B one and one-half inches = one foot
 C one inch = one foot
 D three-quarters inch = one foot
 E one-half inch = one foot
 F three-eighths inch = one foot
 one-quarter inch = one foot
 one-eighth inch = one foot


A
 B
 C
 D
 E
 F

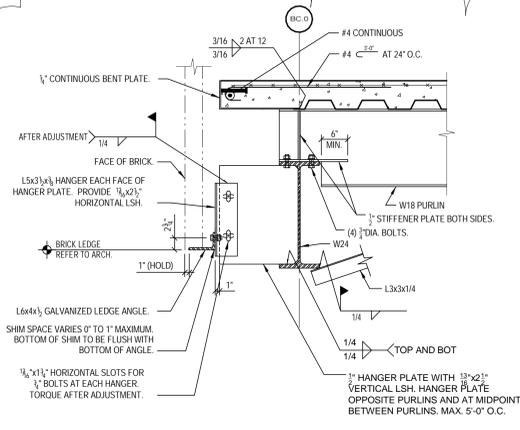


25 DETAIL
 2.3S303 3/4" = 1'-0"

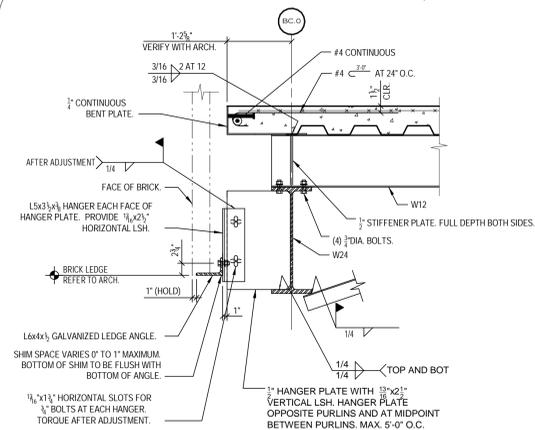

26 DETAIL
 2.3S303 3/4" = 1'-0"

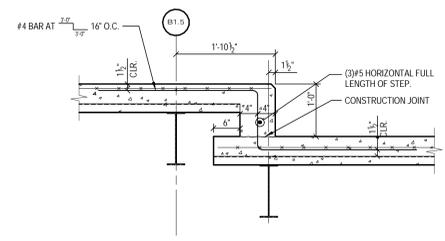

27 DETAIL
 2.3S303 3/4" = 1'-0"

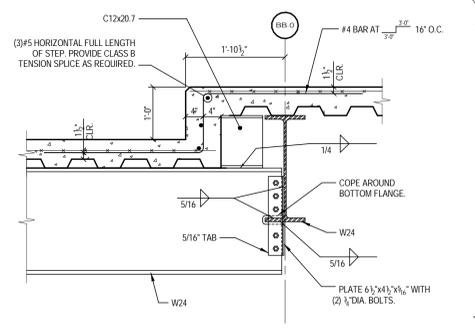


28 DETAIL
 2.3S303 3/4" = 1'-0"

Revisions	Date	Description
1	09.04.12	ADDENDUM #1

CONSULTANTS:

ARCHITECT/ENGINEERS:

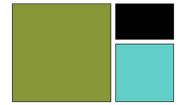

thinkchamplin.com
 424 East Fourth Street
 Cincinnati, OH 45202
 T 513.241.4474 F 513.241.0081
CHAMPLIN
 ARCHITECTURE THINK CREATE REALIZE

Drawing Title
FRAMING DETAILS
 PHASE 3
 Approved: Project Director

Project Title
**RELOCATE SHORT TERM REHAB
 COMMUNITY LIVING CENTER**

Location
 Enter address here

Date
 9/4/12

Checked
 STE

Drawn
 VLB

Project No.
 VA Project No. 539-324
 THP Project No. 08260.XX

Building Number
2

Drawing Number
2.3S303

Office of
 Construction
 and Facilities
 Management



Department of
 Veterans Affairs