
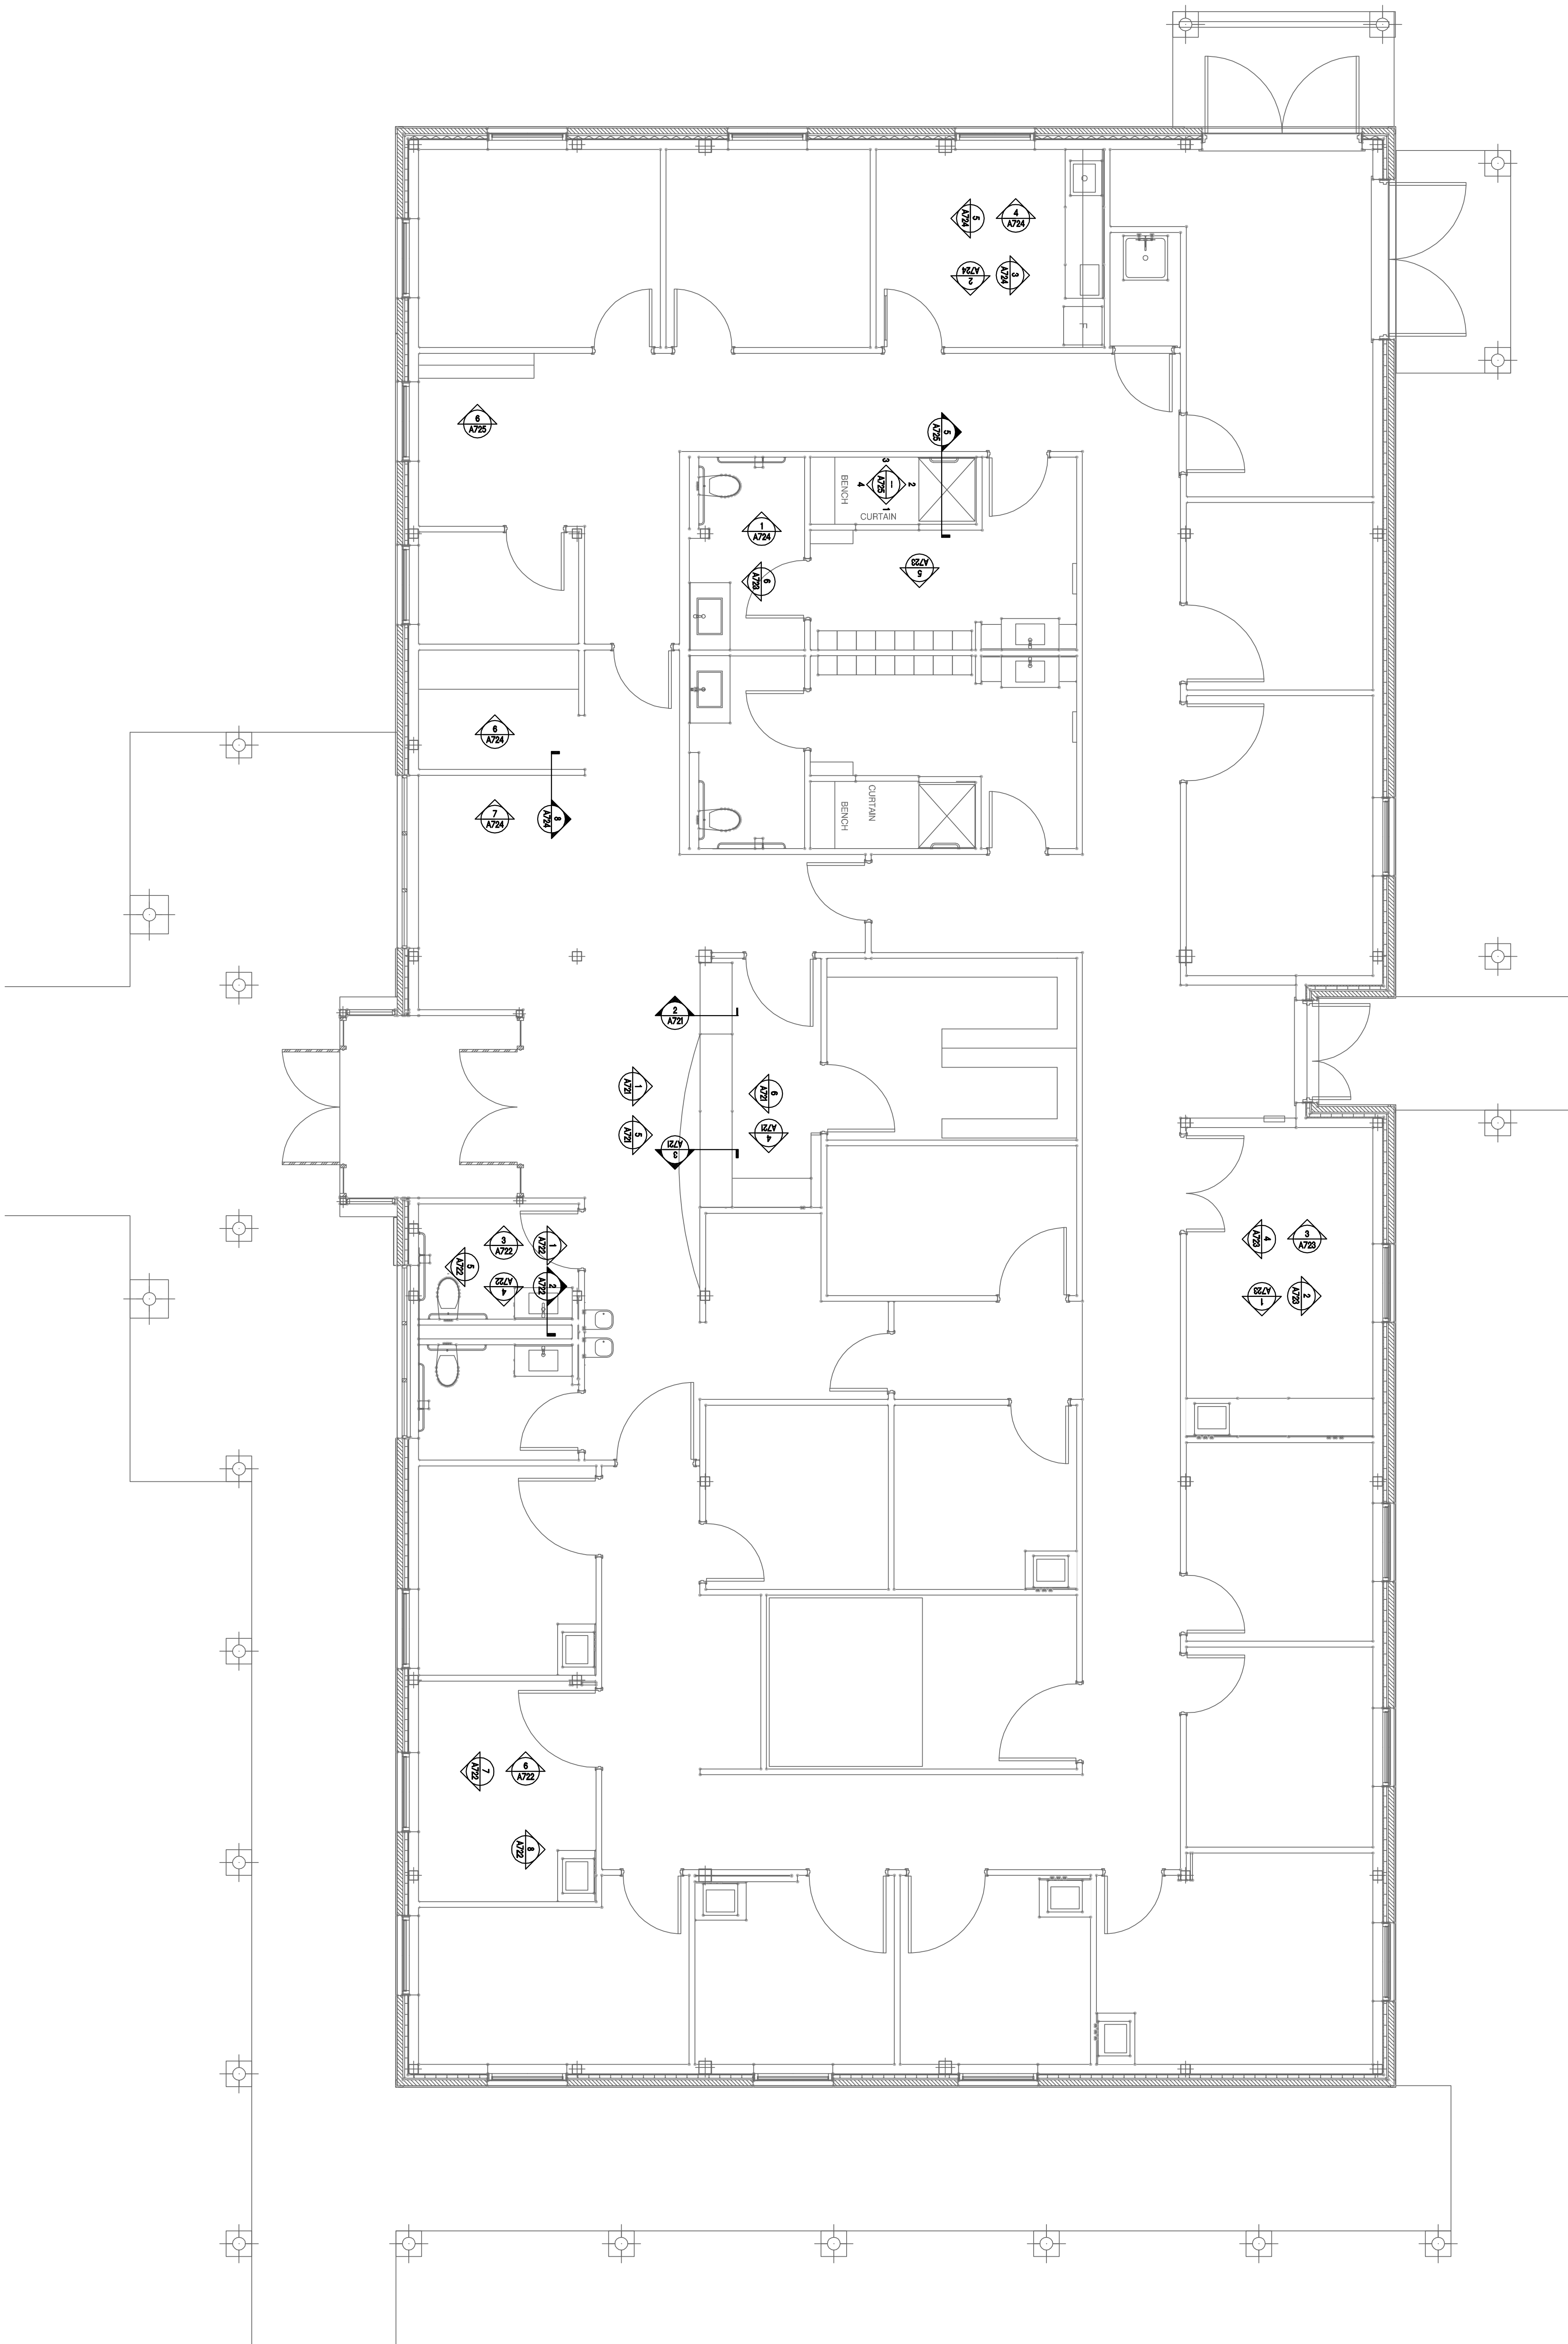


A
A401
1/4" = 1'-0"



ELEVATION PLAN

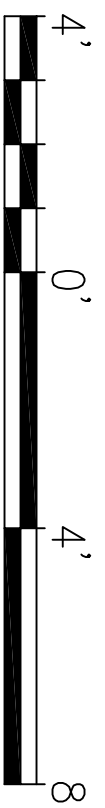

FINAL SUBMISSION
SEPTEMBER 5, 2012

IF SHEET IS LESS THAN (30"x42") IT IS
A REDUCED PRINT. SCALE ACCORDINGLY.

A401

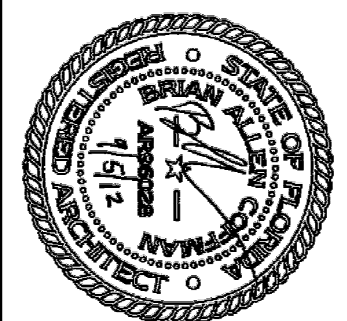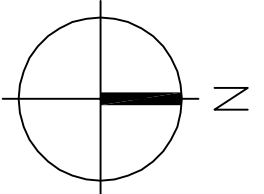

BES DESIGN/BUILD INC. ARCH. & ENGR. SEAL 706 MOBILE ST., PANAMA, FL 32402 261-906-0778		NATURAL RESOURCES & ENVIRONMENTAL AFFAIRS P.W. DWG. NO.		DEPARTMENT OF THE NAVY NAVAL SUPPORT ACTIVITY PANAMA CITY, FLORIDA	
DESIGNER TO DATE		SAFETY DEPARTMENT		DRAWN BY AAC	
SUPERVISOR TO DATE		FIRE DEPARTMENT		CHECKED BY KAM	
PUBLIC WORKS SUPERVISOR		APPROVED		DATE	
TO DATE		PUBLIC WORKS OFFICER		DATE	
SITE SCALE		CODE IDENT. NO.		N.A.T.F. & C. DRAWING NO.	
PROJ. NO.		CONSTR. CONTR. NO.		N/A	
IMACC.		T.O.#		SHEET 18 OF 32	