


CABINETS	MELAMINE
CAB BOX MATERIAL	MELAMINE
CAB BOX COLOR	T.B.D.
DOOR MATERIAL	WOOD
DOOR COLOR	T.B.D.
DOOR STYLE	T.B.D.
COUNTERTOP/SINK/FAUCET:	
COUNTERTOP MATERIAL/TYPE	CORIAN/ LOOSE
COLOR NAME/NUMBER	T.B.D.
SINK TYPE	CORIAN INTEGRAL DBL
SINK DIMENSION	13.625" x 16.625" x 8.875"
FAUCET TYPE	DWYER EURO
FAUCET FINISH	CHROME
APPLIANCES:	
REFRIG TYPE	17.7 C.F. REF
REFRIG COLOR	STAINLESS STEEL
RANGE TYPE/SIZE	30" DBL WALL OVEN
RANGE COLOR	STAINLESS STEEL
COOKTOP	36" ELECTRIC
HOOD SIZE/COLOR	T.B.D.
DISHWASHER SIZE/COLOR	24" DISHWASHER
MICROWAVE TYPE	0.7 C.F./ COUNTER
MICROWAVE SIZE/COLOR	18" / T.B.D.
ICEMAKER	BY OWNER
ACCESSORIES:	
BACKWALL SHIELD MATERIAL/ COLOR	MOSAIC TILE
ENDWALL SHIELD MATERIAL/ COLOR	N/A
DISPOSAL	N/A
UNDERCABINET LIGHT	N/A

Notes:	1. KITCHEN CABINETRY AND APPLIANCES MUST BE INSTALLED AT FINISHED FLOOR HEIGHT (FOR REMOVABILITY).				
	2. REFER TO SHEET 2 FOR ROUGHING-IN DETAIL.				
	3. SPECIFICATIONS SUBJECT TO CHANGE.				
	4. LINEAR DIMENSIONS ARE SHOWN IN INCHES[MM].				
DATE:	05/02/12	DRAWN:	JK	REP:	JF1
REVISION DESCRIPTION					

MODEL:	MELAMINE	No of Units:	1
STYLE:	MELAMINE		
LAYOUT ORIENTATION	<input type="checkbox"/> FREE STANDING <input checked="" type="checkbox"/> FULL RECESSED <input type="checkbox"/> LEFT RECESSED <input type="checkbox"/> RIGHT RECESSED		

PROJECT:	KC-23283
	BIRMINGHAM VA
	DEMONSTRATION KITCHEN
	PLAN VIEW
APPROVAL SIGNATURE:	X

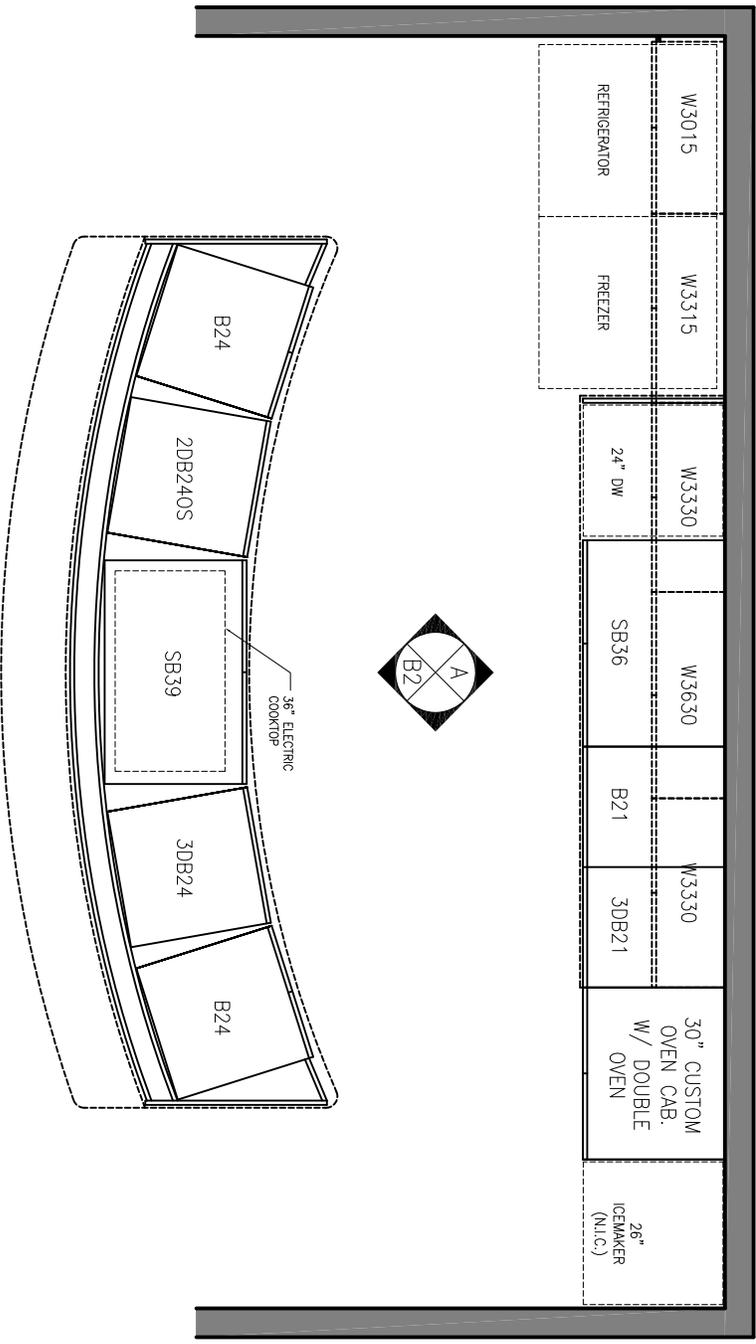

SCALE = DRAWING NOT TO SCALE



www.dwyerkitchens.com
 Phone: 800-822-0092 Fax: 630-741-7974

THIS DOCUMENT IS THE PROPERTY OF DWYER KITCHENS AND MAY NOT BE REPRODUCED OR DISCLOSED WITHOUT THE WRITTEN CONSENT OF DWYER KITCHENS AND MUST BE RETURNED IMMEDIATELY UPON FIRST REQUEST TO DWYER KITCHENS. © COPYRIGHT