



NOTE: ALL STRUCTURAL ELEMENTS NOT PROVIDED BY SKY FACTORY AS REFERENCE ONLY.

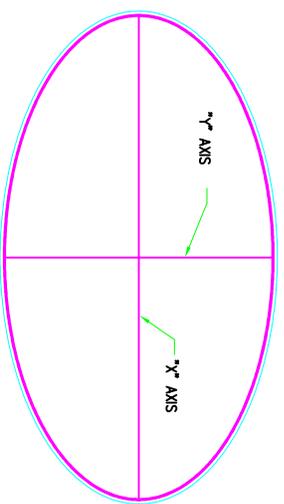

ROOMING DETAILS SHOWN AS REFERENCE ONLY

12' - 0" FINISHED OPENING "Y" AXIS / 8' - 0" FINISHED OPENING "X" AXIS
 11'-10 3/4" SWICELING "Y" AXIS / 7'-10 3/4" SWICELING "X" AXIS

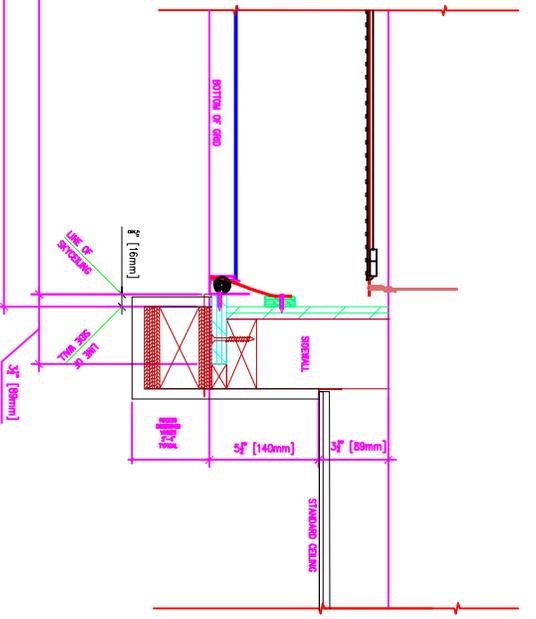

PO BOX 1177
 Fairfield, Iowa 52556
 Phone: 641-472-1747
 www.TheSkyFactory.com

PRODUCT

8' X 12' ELLIPTICAL LED LUMINOUS SKYCEILING CROSS SECTION

REVISIONS		DRAWN BY	RA	DATE CREATED	04-30-12
DATE	COMMENTS				