
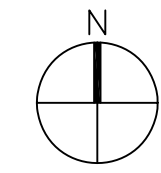


LEGEND:


- EXISTING PROPERTY LINE
- EXISTING FENCE
- NEW FENCE
- EXISTING WOODLINE/VEGETATION
- NEW WOODLINE/VEGETATION
- EXISTING WATERLINE
- EXISTING GAS LINE
- EXISTING SANITARY SEWER FORCE MAIN
- EXISTING OVERHEAD UTILITIES
- POINT NUMBER (X) MARKS POINT LOCATION

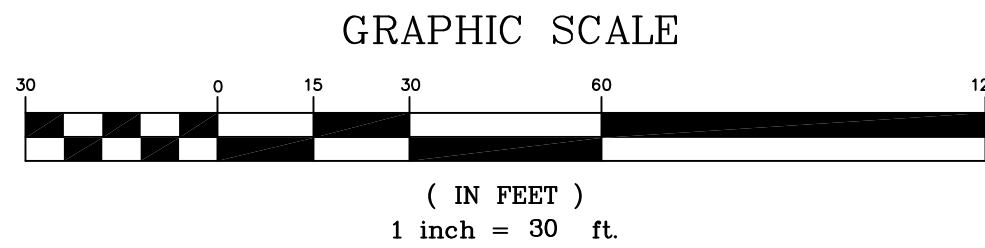

KCI TBM#6
N: 424086.06
E: 1575082.77
ELEV: 16.50

POINT #	NORTHING	EASTING
1	423969.2087	1575211.1397
2	424072.0866	1575410.5449
3	423955.6580	1575408.2858
4	423958.0949	1575282.6944
5	423933.5309	1575245.4593
6	424110.6721	1575828.2059
7	424104.6799	1575954.5520
8	424011.0184	1575952.3551
9	424011.4360	1575930.8361
10	424036.5812	1575912.1037
11	424037.4394	1575867.8730

POINT #	NORTHING	EASTING
12	424071.0996	1575862.9168
13	424109.4163	1575881.2478
14	424105.6757	1575912.4927
15	423733.7862	1575864.2340
16	423732.7774	1575916.2243
17	423774.4559	1575917.0330
18	423773.6871	1575953.7902
19	423608.7093	1575949.9205
20	423609.7419	1575898.1398
21	423667.9829	1575875.3289
22	423680.5899	1575863.2019

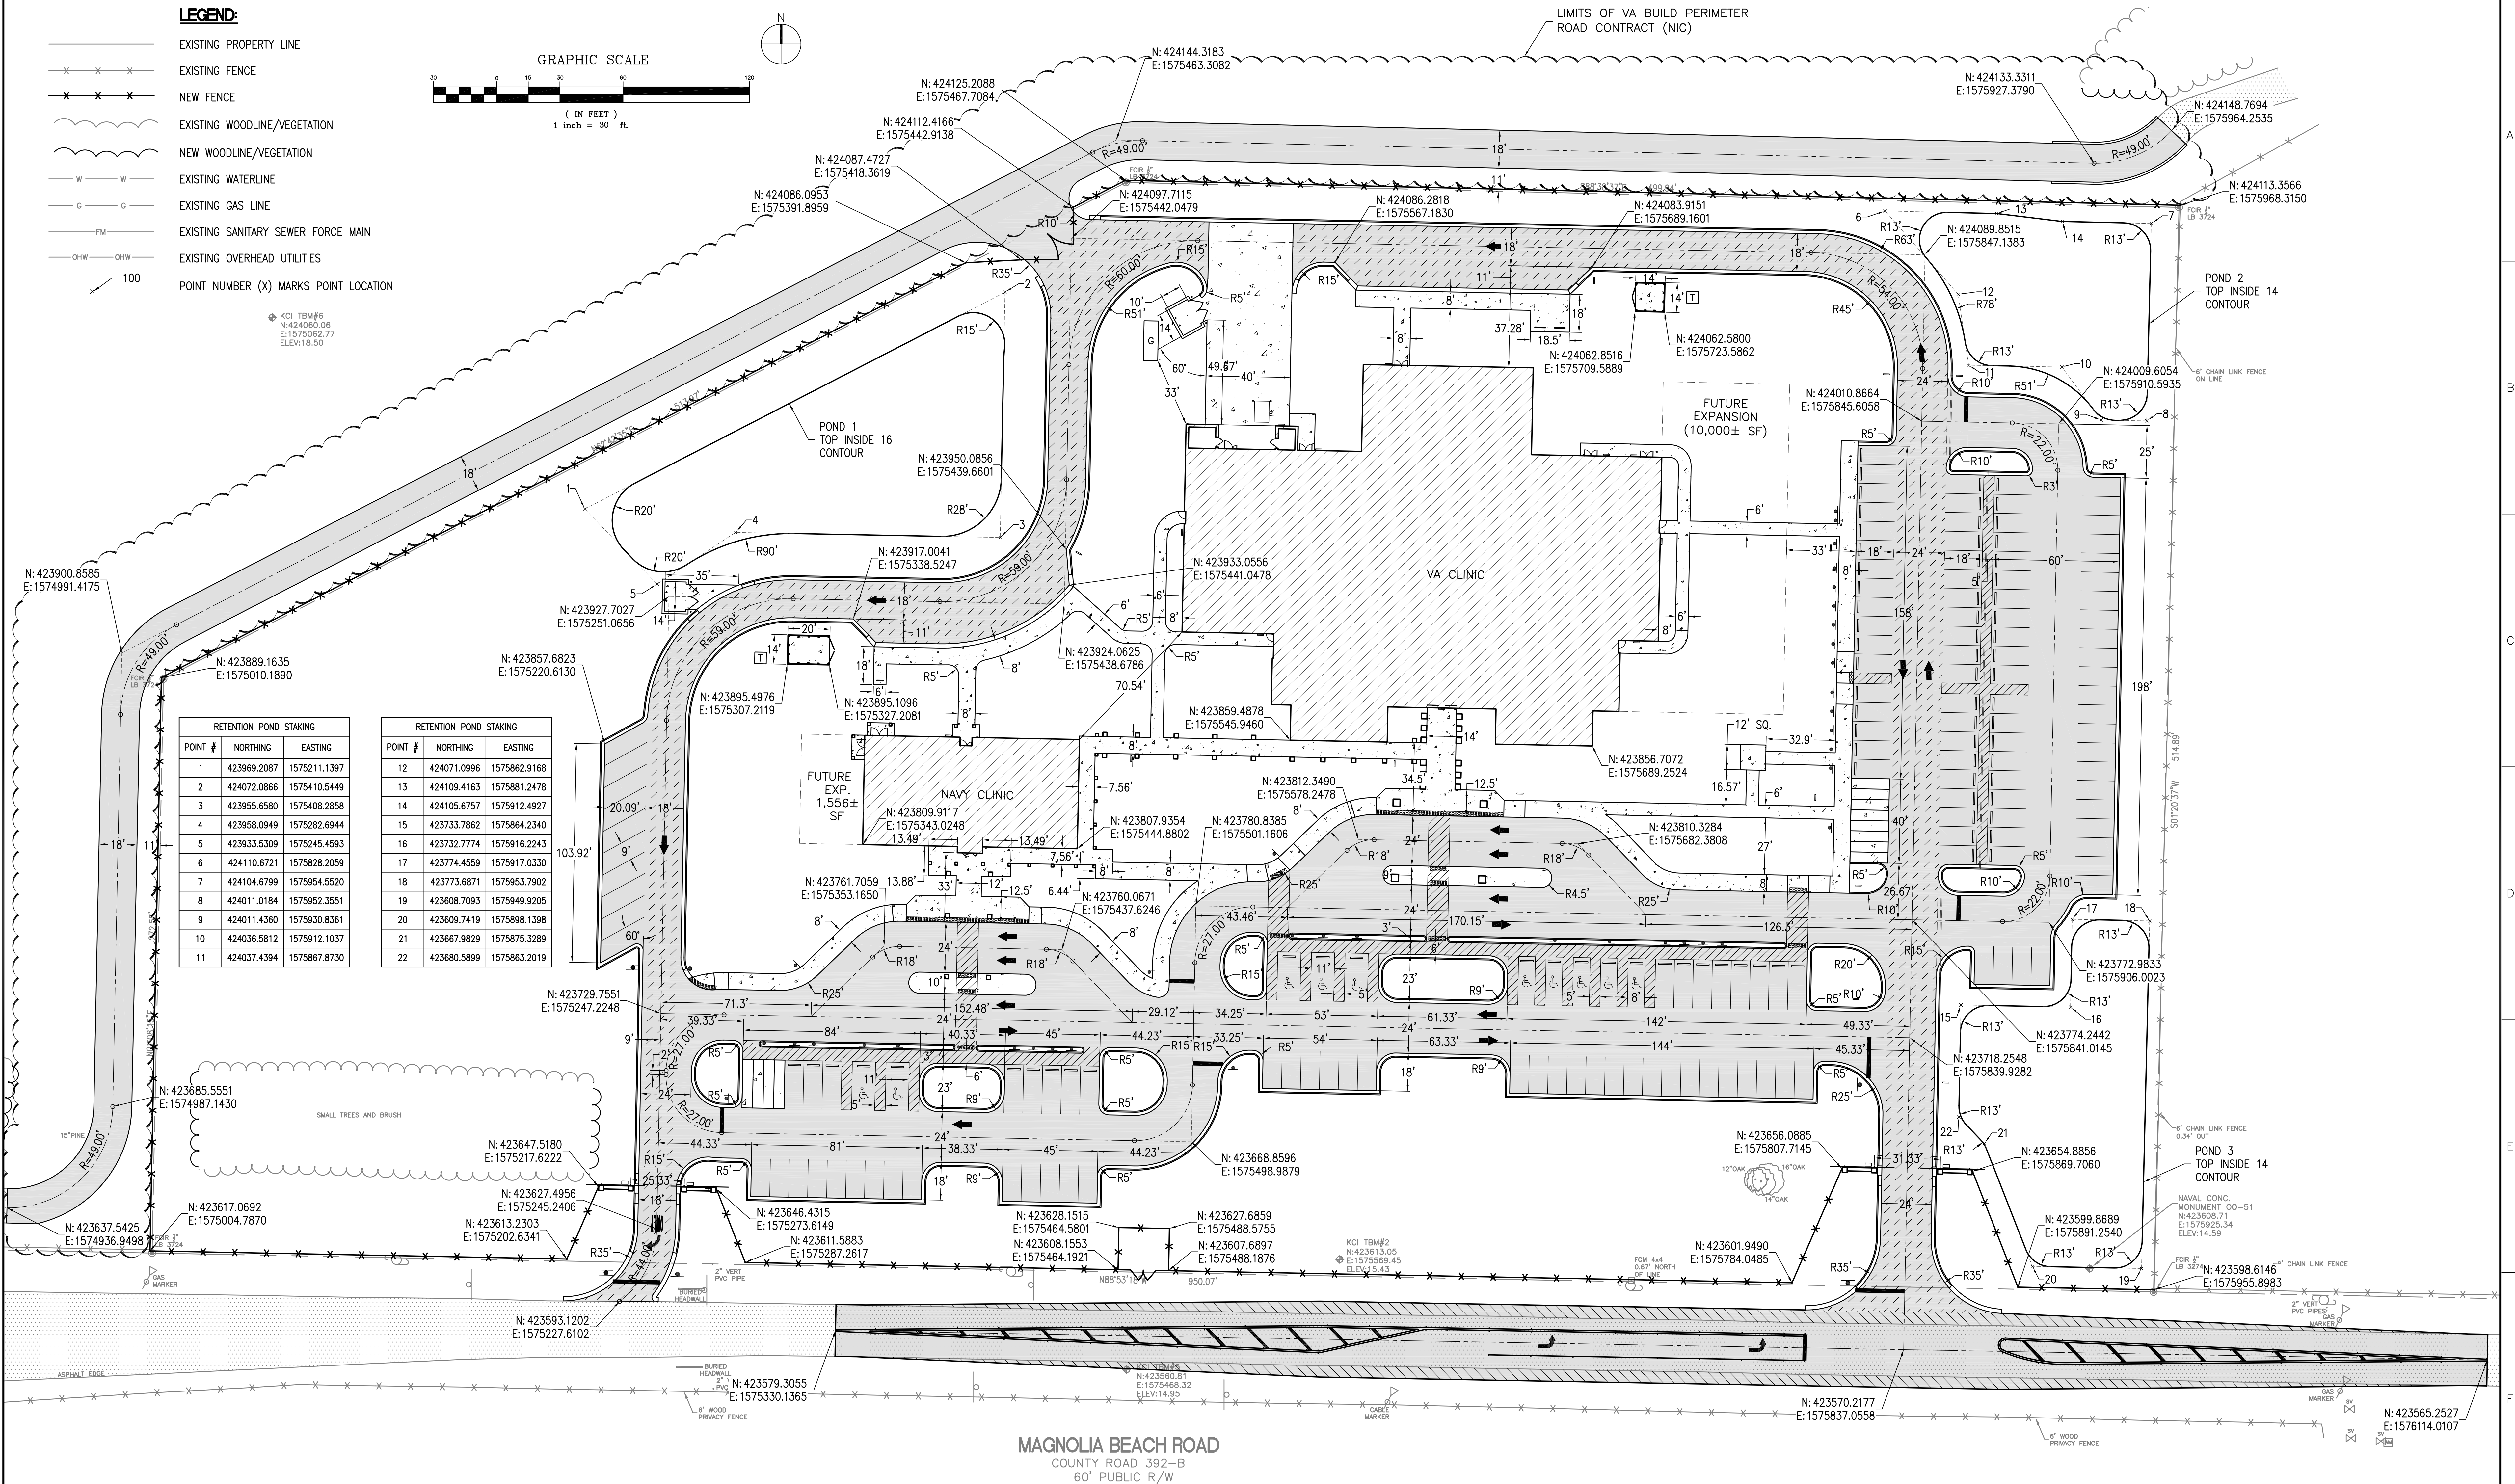

MAGNOLIA BEACH ROAD
COUNTY ROAD 392-B
60' PUBLIC R/W

FINAL SUBMISSION

CONSULTANTS:

CIVIL:
KENNETH HORNE & ASSOCIATES
7201 NORTH 9TH AVENUE, STE. 6
PENSACOLA, FLORIDA 32504
PH: (850) 471-9005
FX: (850) 471-0093

COMM/IDS:
SCHMIDT CONSULTING GROUP, INC.
40 S. PALAFOX PLACE, STE. 300
PENSACOLA, FLORIDA 32502
PH: (850) 438-0050
FX: (850) 432-8631


LANDSCAPE ARCHITECT:
CSA GROUP, INC.
6300 PICCADILLY SQUARE DRIVE
MOBILE, ALABAMA 36609
PH: (251) 344-4023
FX: (251) 344-4052

ARCHITECTURE:
BULLOCK TICE ASSOCIATES, INC.
909 EAST CERVANTES STREET
PENSACOLA, FL 32501
PH: (850) 434-5444
FX: (850) 432-5208

ARCHITECT/ENGINEERS:



BES DESIGN/BUILD, LLC
766 Middle St, Fairhope, AL 36532
Phone: 251.990.5778 Fax: 251.990.3716

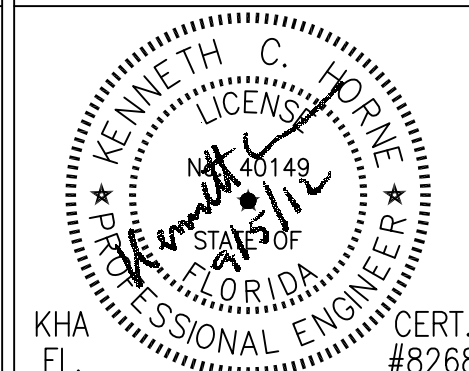

Drawing Title
SITE GEOMETRY PLAN

Approved Project Director

Project Title
PANAMA CITY
JOINT OUTPATIENT CLINIC
VA GULF COAST HEALTH CARE

Location
PANAMA CITY, FLORIDA

Date
SEPTEMBER 5, 2012

Checked
KCH

Drawn
LFR

Project Number
520-326

Building Number
-

Drawing Number
CS102

Dwg 4 of 21

Office of
Construction
and Facilities
Management

