



three inches = one foot  
one and one half inches = one foot  
one inch = one foot  
three quarters inch = one foot  
one half inch = one foot  
three eighths inch = one foot  
one quarter inch = one foot  
one eighth inch = one foot

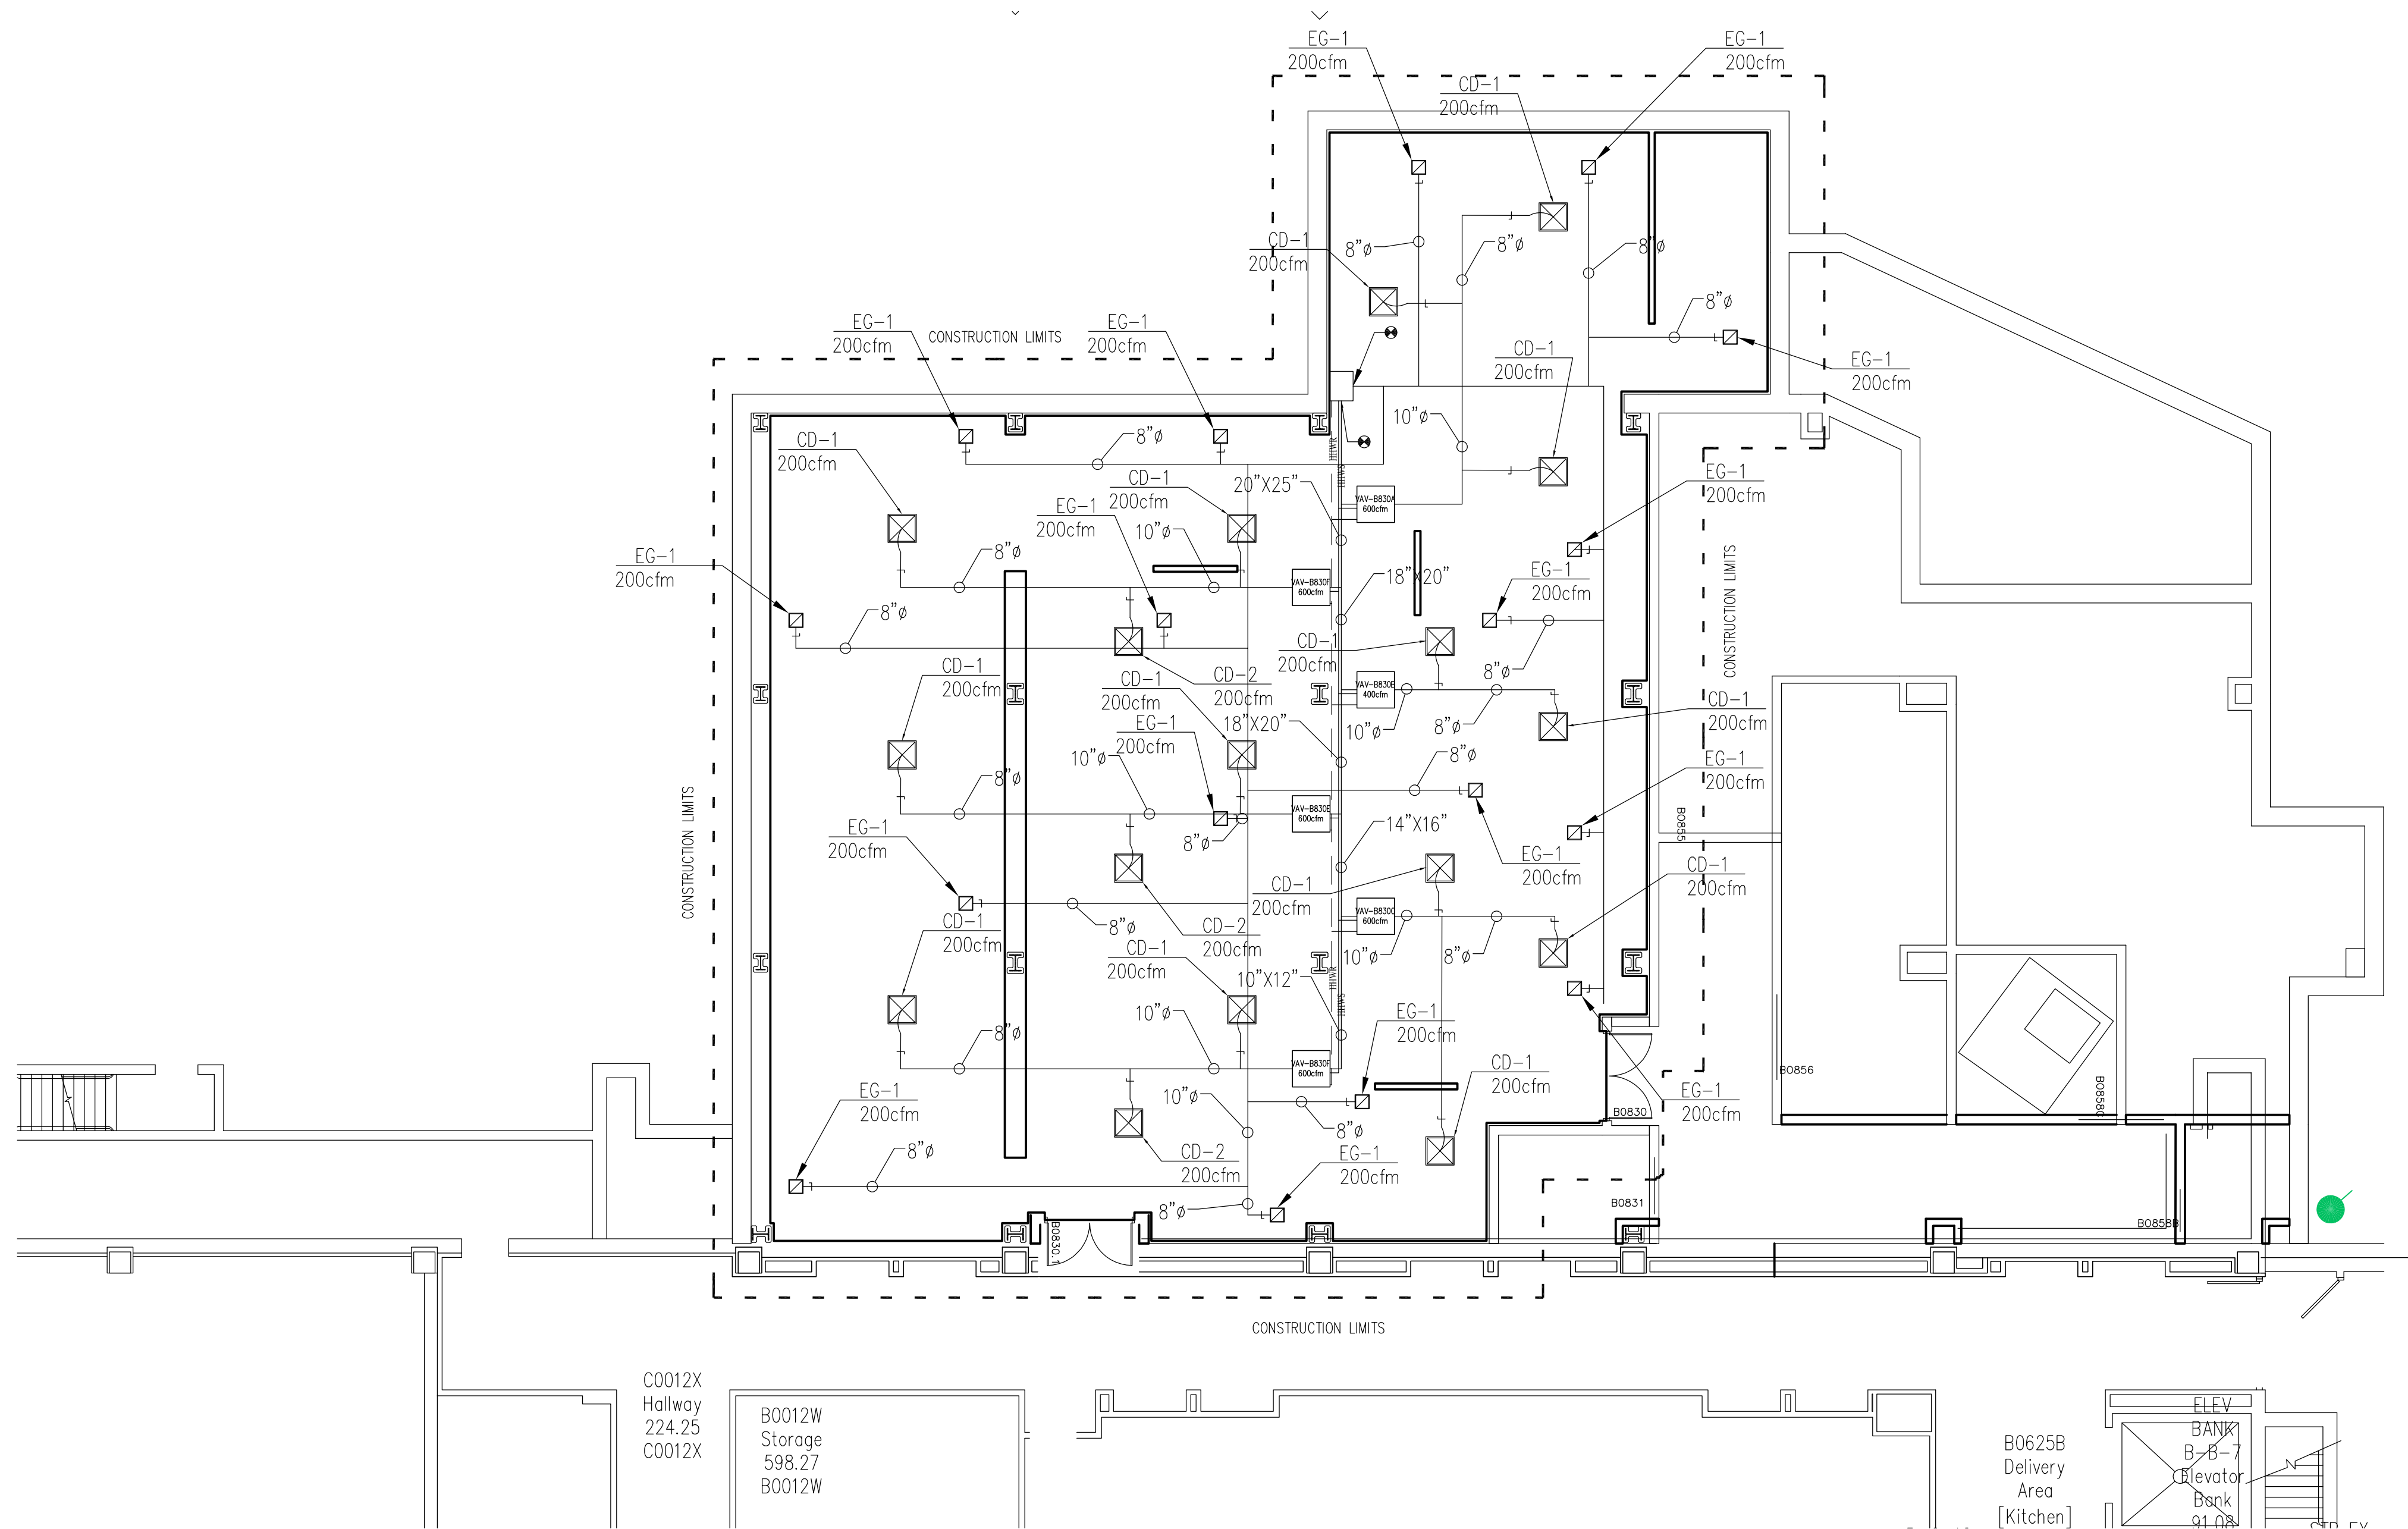

- GENERAL NOTES:
- CONTRACTOR IS RESPONSIBLE FOR ALL REQUIRED CUTTING AND PATCHING ASSOCIATED WITH WORK. PATCHING TO MATCH EXISTING ADJACENT CONSTRUCTION.
  - UNLESS OTHERWISE NOTED, DUCT RUNOUTS TO DIFFUSERS TO MATCH DIFFUSER NECK SIZE.
  - UNLESS OTHERWISE NOTED, DUCT RUNOUTS TO VAV TERMINAL UNITS TO MATCH INLET SIZE ON VAV TERMINAL UNITS.
  - VAV TAGS TO BE COMPLETED UPON RECEIPT OF ROOM NUMBERS FROM USER

- LEGEND
- RETURN GRILLE
  - SUPPLY GRILLE.
  - VAV-B830B 400cfm VAV TERMINAL UNIT

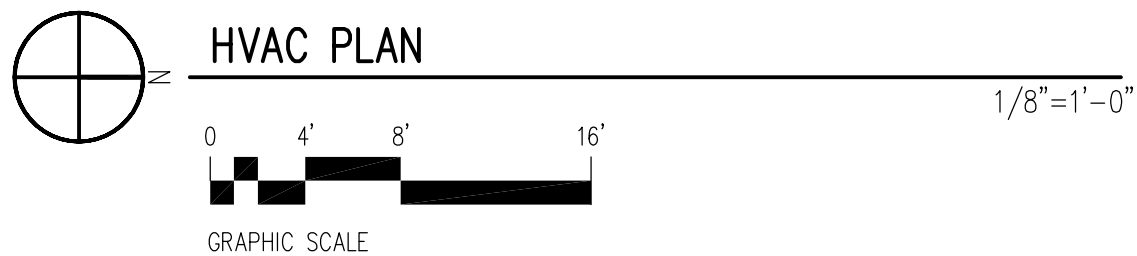

Revisions:	Date:	Dept. of Veterans Affairs Medical Center 5000 W. National Avenue Milwaukee, WI	P:\111001-01\Production\111prod.dwg	KEY PLAN: 	ENGINEER:	ARCHITECT:	Drawing Title HVAC - New Supply and Return Plan Cube City Approved: Project Director	Project Title 111 Upgrade Prosthetics Product Line Improvements Location VA Medical Center, Milwaukee, WI Date 31 May 2012 Checked - Drawn -	Project Number 695-11-115 Building Number Building 111 Drawing Number MH200V	Office of Construction and Facilities Management Department of Veterans Affairs
------------	-------	---	-------------------------------------	---------------	-----------	------------	---	--	---	--