


A
B
C
D
E
F

three inches = one foot
one and one half inches = one foot
one inch = one foot
three quarters inch = one foot
one half inch = one foot
three eighths inch = one foot
one quarter inch = one foot
one eighth inch = one foot

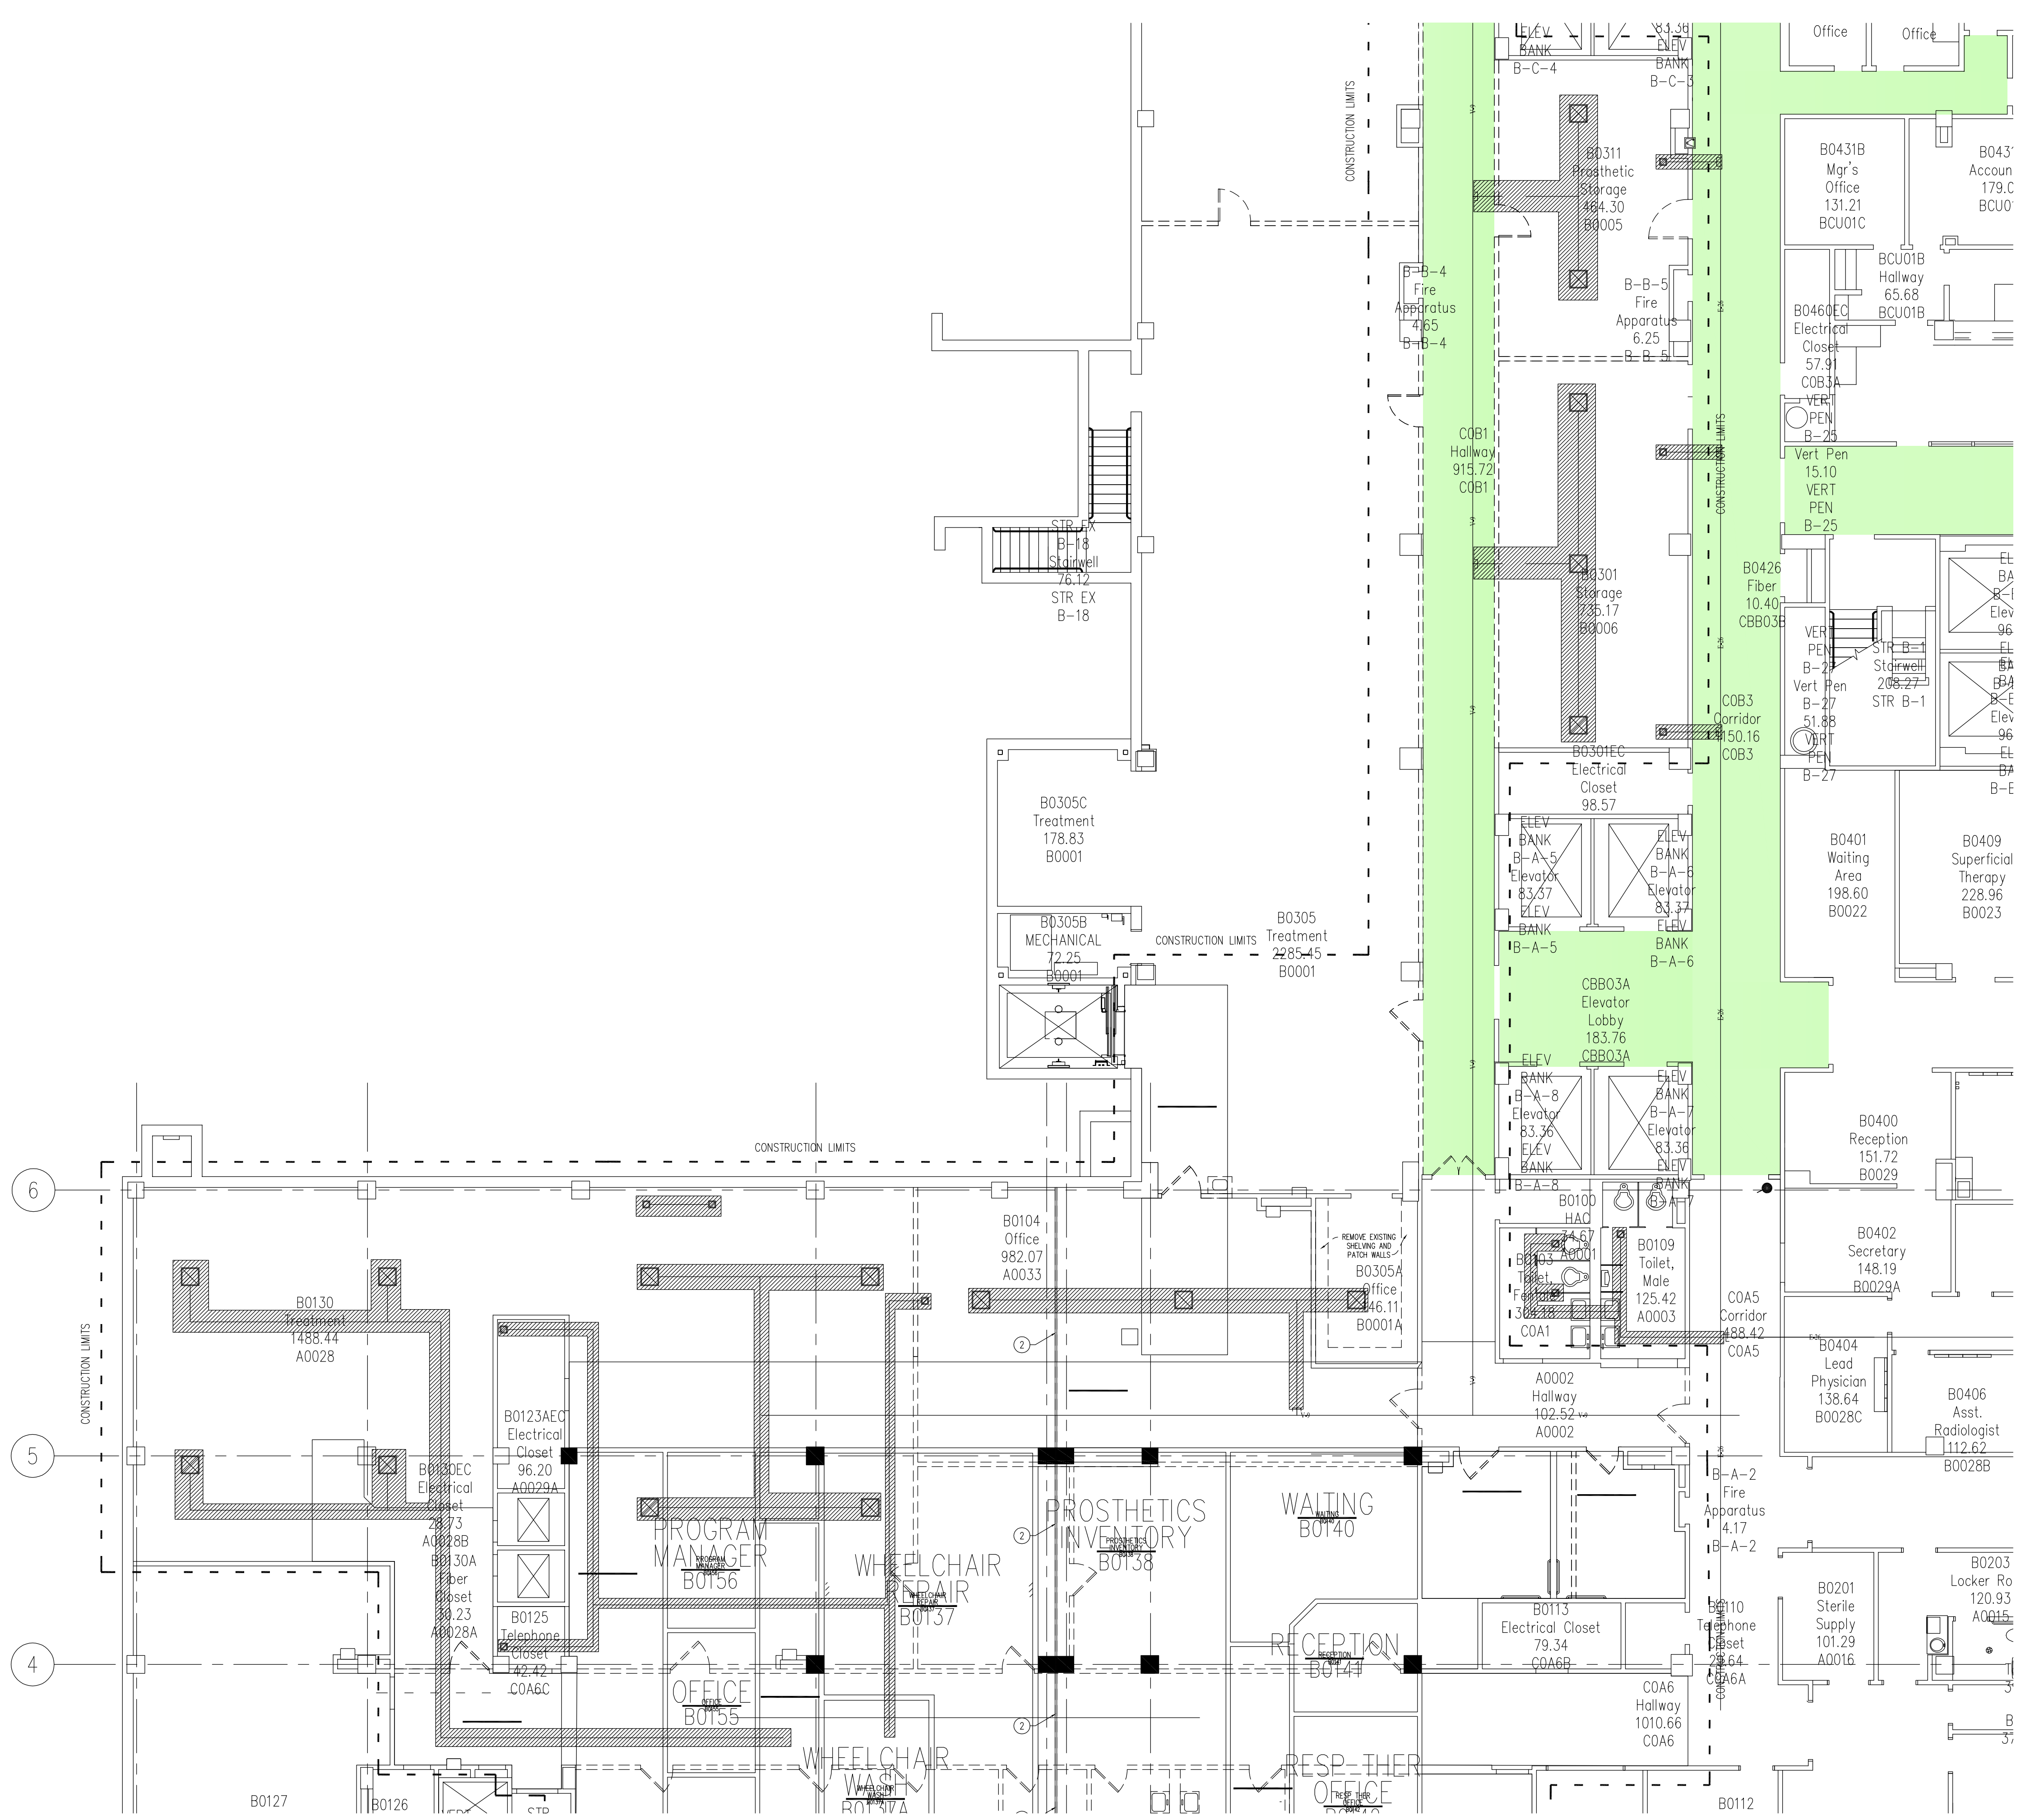

- GENERAL NOTES:
1. CONTRACTOR IS RESPONSIBLE FOR ALL REQUIRED CUTTING AND PATCHING ASSOCIATED WITH WORK. PATCHING TO MATCH EXISTING ADJACENT CONSTRUCTION.
 2. UNLESS OTHERWISE NOTED, DUCT RUNOUTS TO DIFFUSERS TO MATCH DIFFUSER NECK SIZE.
 3. UNLESS OTHERWISE NOTED, DUCT RUNOUTS TO VAV TERMINAL UNITS TO MATCH INLET SIZE ON VAV TERMINAL UNITS.
 4. VAV TAGS TO BE COMPLETED UPON RECEIPT OF ROOM NUMBERS FROM USER.

LEGEND

HVAC TO BE DEMOLISHED



Revisions:	Date:	Dept. of Veterans Affairs Medical Center 5000 W. National Avenue Milwaukee, WI	P:\1000-07\production\mopel\skew2.jpg	KEY PLAN: → 	ENGINEER:	ARCHITECT:	Drawing Title Mechanical Demolition Plan OT/PT Approved: Project Director	Project Title 111 Upgrade Prosthetics Product Line Improvements Location VA Medical Center, Milwaukee, WI Date 31 May 2012	Project Number 695-11-115 Building Number Building 111 Drawing Number MDH100V	Office of Construction and Facilities Management Department of Veterans Affairs
------------	-------	---	---------------------------------------	-----------------	-----------	------------	---	---	--	---

F