



FLAT TOP
SIDE VIEW

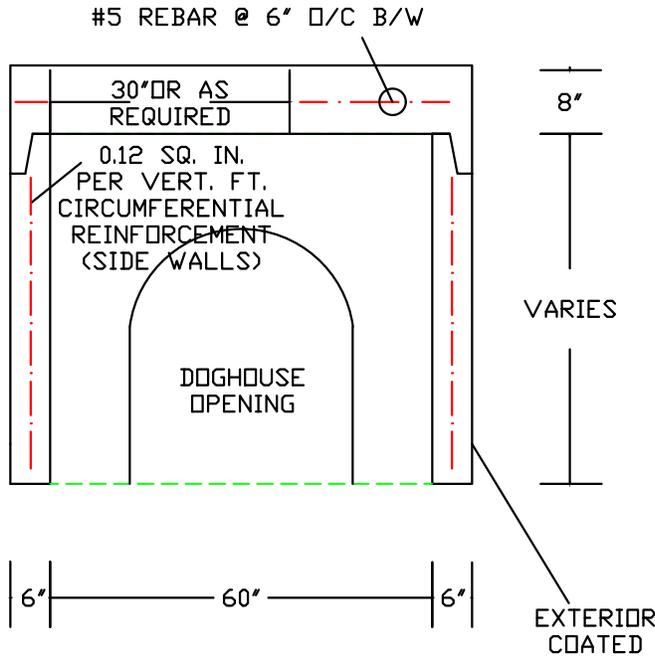

RISER SECTION

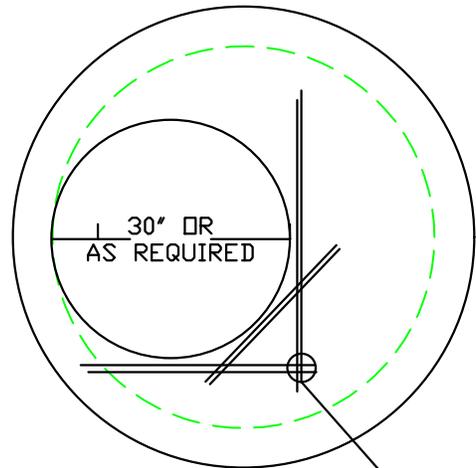

TWO ADDITIONAL #5 REBAR
AROUND OPENING
ALL SIDES

FLAT TOP
TOP VIEW

60" DIA. SANITARY MANHOLE CUSTOM DOGHOUSE

NOTES:

- CONCRETE 5,000 PSI @ 28 DAYS
- REINFORCING: AS SPECIFIED, GRADE 60 REBAR
- MANUFACTURED IN ACCORDANCE WITH ASTM C-478
- LOAD RATING: HS-20
- STEPS: DOT APPROVED, STEEL REINFORCED POLYPROPYLENE COATED

CONTRACTOR:	
JOB:	
STRUCTURE: 60" DIA. MANHOLE	SCALE: VARIES
PEERLESS CONCRETE PRODUCTS 246 MAIN STREET BUTLER, NJ 07405 973-838-3060 WWW.PEERLESSCONCRETE.COM	