[illegible]

CONSULTANTS:


WITTENBERG, DELONY & DAVIDSON
ARCHITECTS
400 WEST CAPITOL AVE., LITTLE ROCK, AR 72201
(501) 376-6681

BERNHARD TME ENGINEERS
1 ALLIED DRIVE, SUITE 2600, LITTLE ROCK, AR 72202
(501) 666-6776





ARCHITECT/ENGINEERS:

JOHNSON DANFORTH & ASSOCIATES
2200 N. RODNEY PARHAM RD., SUITE 210, LITTLE ROCK, AR 72212
(501) 404-4481

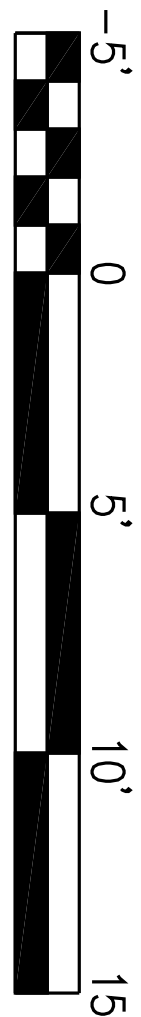

GROUND FLOOR DEMOLITION PLAN - STRUCTURAL

SCALE: 1/4"=1'-0"

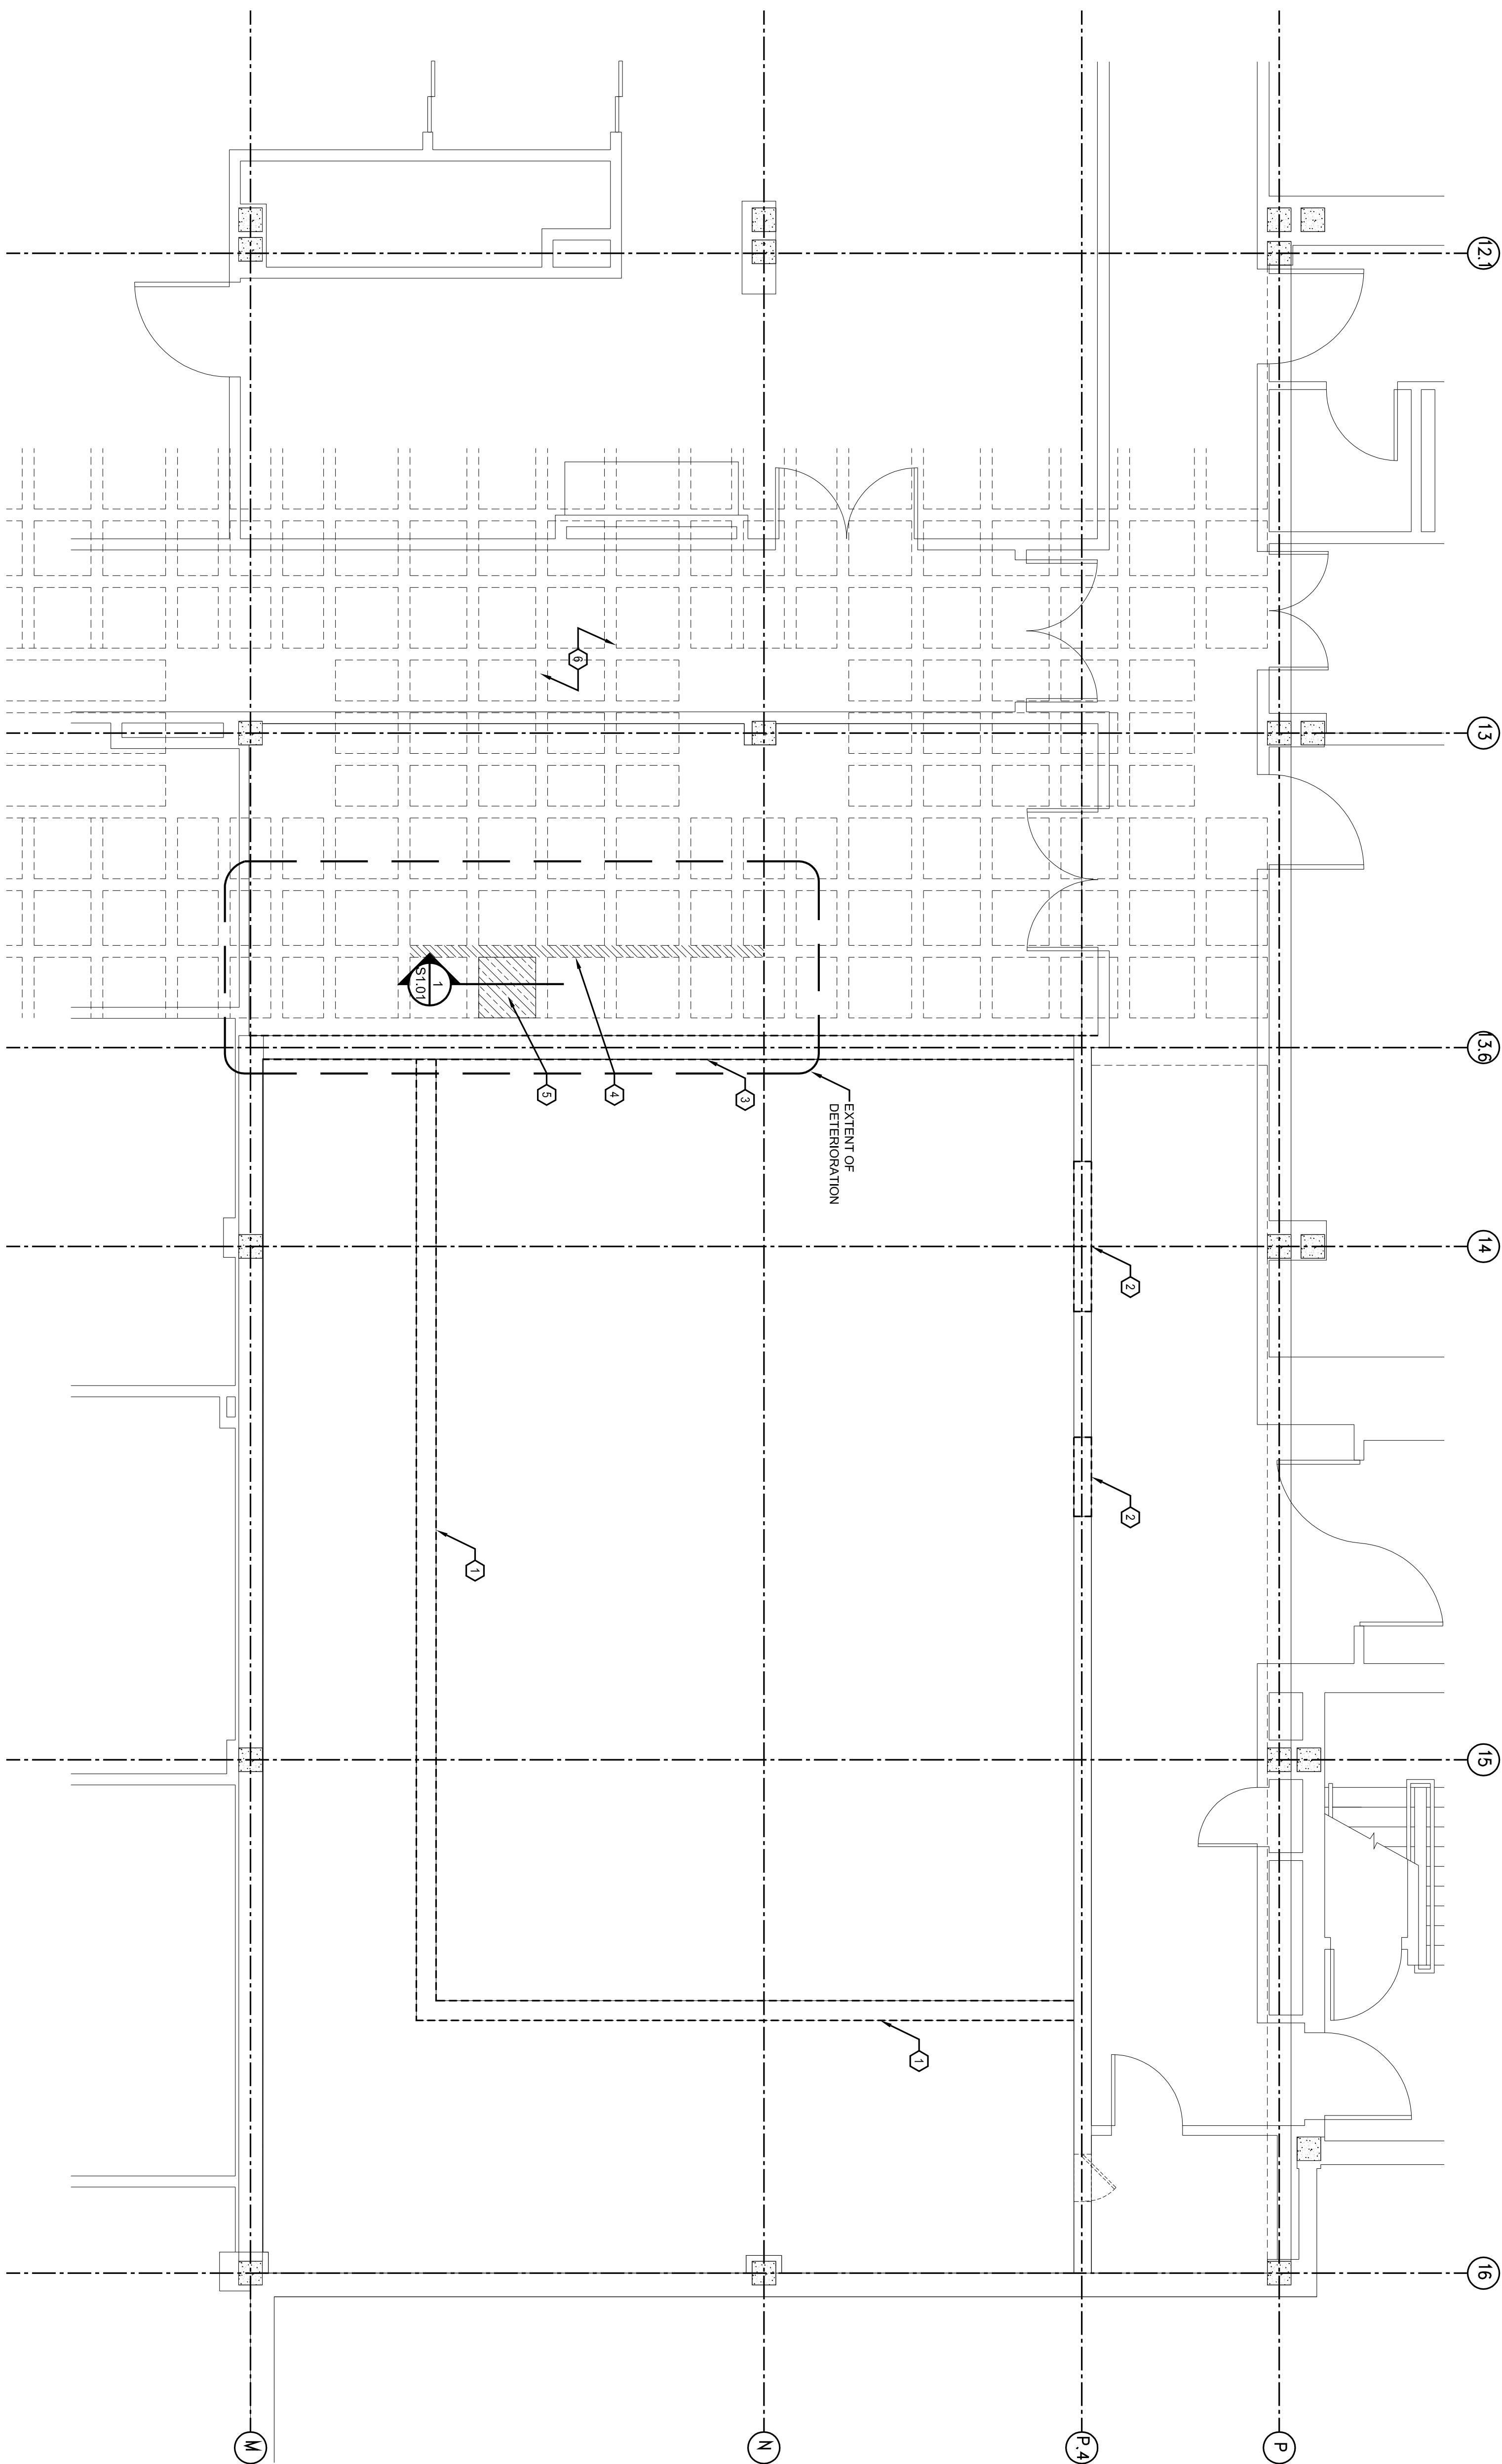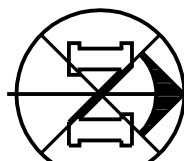

DEMOLITION AND RESTORATION OF DETERIORATED AREAS NOTES:

1. REFER TO ARCH SHEETS FOR DEAD PLANS
 2. CONNECTION TO FIELD REIN. ALL EXISTING REIN. TO REMAIN TO ANY DEGREE OR NEW CONSTRUCTION.
- KEYED NOTES:**
- ① REMOVE EXISTING CONCRETE WALLS WHERE INDICATED.
 - ② REMOVE PART OF EXISTING WALL FOR NEW DOOR OPENING. SEE DETAIL 1583.03
 - ③ REMOVE TOP PORTION OF EXISTING CONCRETE WALL. SEE DETAIL 253.03.01
 - ④ MATCHED AREA - CONCRETE JOIST SHOWING MOST DETEIORATION.
 - ⑤ MATCHED AREA - DEADN LOCATION WHERE LEAKING IS OCCURRING. DRAWING AND SURROUNDING CONCRETE BETWEEN THE CONCRETE JOISTS TO BE REMOVED. NEW DRAIN TO BE INSTALLED. SEE FLOWING DRAWINGS.
 - ⑥ EXISTING CONCRETE WAFLE SLAB COMPOSED OF 4-1/2" SLAB AND 10" DEEP CONCRETE JOISTS.

KEYED NOTES:

1. REFER TO ARCH SHEETS FOR DEMO PLANS
2. CONTRACTOR TO FIELD VERIFY ALL EXISTING CONDITIONS PRIOR TO ANY DEMO OR NEW CONSTRUCTION.

SHEET NOTES:

1. REFER TO ARCH SHEETS FOR DEMO PLANS
2. CONTRACTOR TO FIELD VERIFY ALL EXISTING CONDITIONS PRIOR TO ANY DEMO OR NEW CONSTRUCTION.

