

- SHEET NOTES:**
1. REFER TO ARCH SHEETS FOR DEMO PLANS
 2. CONTRACTOR TO FIELD VERIFY ALL EXISTING CONDITIONS PRIOR TO ANY DEMO OR NEW CONSTRUCTION.
 3. CONTROL JOINTS IN CONC SLAB ON GRADE @ 15'-0" O.C. (MAX)

- KEYED NOTES:**
- (1) EXISTING FOOTING
 - (2) EXISTING CONC COLUMN
 - (3) EXISTING FLOOR TO REMAIN
 - (4) NEW HSS COLUMN ON EXISTING CONC WALL
 - (5) NEW HSS COLUMN ON CONC PEDESTAL & FOOTING
 - (6) NEW 6" CONC SLAB
 - (7) NEW 8" CONC HOUSE KEEPING PAD SEE ARCH FOR EXTENTS
 - (8) NEW HYDRO THERAPY UNIT, SEE ARCH FOR EXACT LOCATION
 - (9) EPOXY DOWEL WALL REINFORCING AND GRADE BEAM REINFORCING INTO EXISTING WALL w/ HILTI HIT-HY 200 ADHESIVE (6" MIN EMBEDMENT)

COLUMN SCHEDULE


MARK	COLUMN SIZE	BASE PLATE SIZE	ANCHOR BOLTS	NOTES
C1	HSS6X6X3/8	B1	4 - 3/4" Ø F1554 GR 36	GRAVITY

PAD FOOTING SCHEDULE

MARK	FOOTING SIZE	THICKNESS	REINFORCING
F6	6'-0"x6'-0"	1'-6"	10-#5 EA WAY BOT
F8	8'-0"x8'-0"	1'-6"	8-#6 EA WAY BOT
FA	SEE PLAN	1'-6" MIN MATCH DEPTH OF ADJACENT FOOTING	#6 @ 7" O.C. BOT (TRANSVERSE DIR) #6 @ 7" O.C. BOT (LONGITUDINAL DIR)

- PAD FOOTING SCHEDULE NOTES:**
1. PAD FOOTINGS ARE CENTERED UNDER COLUMNS UNLESS NOTED OTHERWISE.
 2. EQUALLY SPACE REINFORCING WITHIN EACH PAD FTG SIZE.

GROUND FLOOR FOUNDATION PLAN — STRUCTURAL

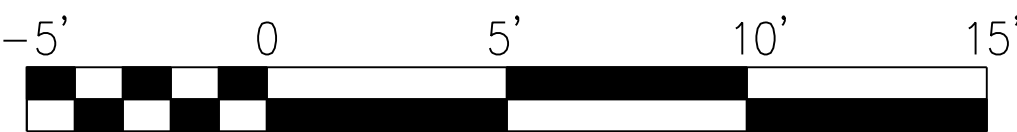

CONSULTANTS: WITTENBERG, DELONY & DAVIDSON ARCHITECTS 400 WEST CAPITOL AVE., LITTLE ROCK, AR 72201 (501) 376-6681 BERNHARDTME ENGINEERS 1 ALLIED DRIVE, SUITE 2600, LITTLE ROCK, AR 72202 (501) 666-6776				ARCHITECT/ENGINEERS: JD JOHNSON DANFORTH & ASSOCIATES 2200 N. RODNEY PARHAM RD. SUITE 210, LITTLE ROCK, AR 72212 (501) 404-4481		Drawing Title GROUND FLOOR FOUNDATION PLAN - STRUCTURAL Approved: Project Director - VAPAHCS PLANNING AND ENGINEERING		Project Title RENOVATE PHYSICAL MEDICINE AND REHABILITATION POOL AREA Location MEMPHIS TN Date 10/18/17 Checked DKB Drawn LEB		Project Number 614-16-112 Building Number - Drawing Number S1.03 Dwg. 1 of 1		Office of Construction and Facilities Management	
Revisions:		Date:											