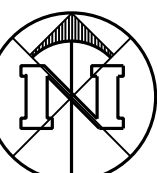



SHEET NOTES:

1. REFER TO ARCH SHEETS FOR DEMO PLANS
2. CONTRACTOR TO FIELD VERIFY ALL EXISTING CONDITIONS PRIOR TO ANY DEMO OR NEW CONSTRUCTION.
3. DO NOT CUT ANY REINFORCING WHEN ATTACHING UNISTRUT SYSTEM TO UNDERSIDE OF SLAB.

KEYED NOTES:

- ① UNISTRUT ATTACHED TO EXISTING STRUCTURAL CONC DECK ABOVE FOR OVERHEAD PATIENT LIFT SYSTEM. SEE ARCH FOR EXACT LOCATION. SEE UNISTRUT NOTES ON SHEET S0.01
- ② 7 1/2" THICK CONCRETE SLAB BTWN GRIDS 14&16 AND P&M
- ③ EXISTING 36" WIDE x 30" DEEP CONCRETE BEAM.
- ④ EXISTING 14 1/2" DEEP 2-WAY CONC WAFFLE SLAB BTWN GRIDS 13&14 AND P&M

① ROOF PLAN - STRUCTURAL:  SCALE: 1/4"=1'-0"

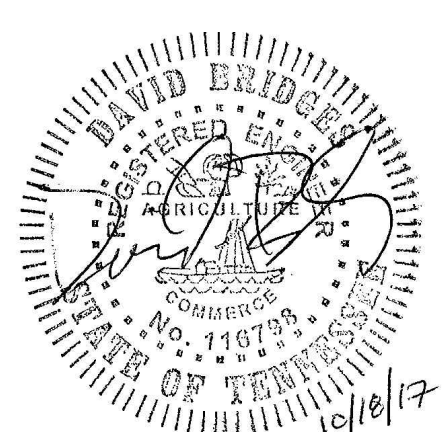		CONSULTANTS:			ARCHITECT/ENGINEERS:		Drawing Title ROOF PLAN - STRUCTURAL		Project Title RENOVATE PHYSICAL MEDICINE AND REHABILITATION POOL AREA			Project Number 614-16-112		Office of Construction and Facilities Management
		WITTENBERG, DELONY & DAVIDSON ARCHITECTS 400 WEST CAPITOL AVE., LITTLE ROCK, AR 72201 (501) 376-6681			JOHNSON DANFORTH & ASSOCIATES 2200 N. RODNEY PARHAM RD. SUITE 210, LITTLE ROCK, AR 72212 (501) 404-4481		Approved Project Director - VAPAHCS PLANNING AND ENGINEERING		Location MEMPHIS TN		Building Number -			
		BERNHARD TME ENGINEERS 1 ALLIED DRIVE, SUITE 2600, LITTLE ROCK, AR 72202 (501) 666-6776					Date 10/18/17		Drawing Number S1.05		Dwg. 1 of 1			
Revisions:		Date												