


three inches = one foot
 one and one half inches = one foot
 one inch = one foot
 three quarters inch = one foot
 one half inch = one foot
 three eighths inch = one foot
 one quarter inch = one foot
 one eighth inch = one foot

SHEET NOTES:
 1. REFER TO ARCH SHEETS FOR DEMO PLANS
 2. CONTRACTOR TO FIELD VERIFY ALL EXISTING CONDITIONS PRIOR TO ANY DEMO OR NEW CONSTRUCTION.

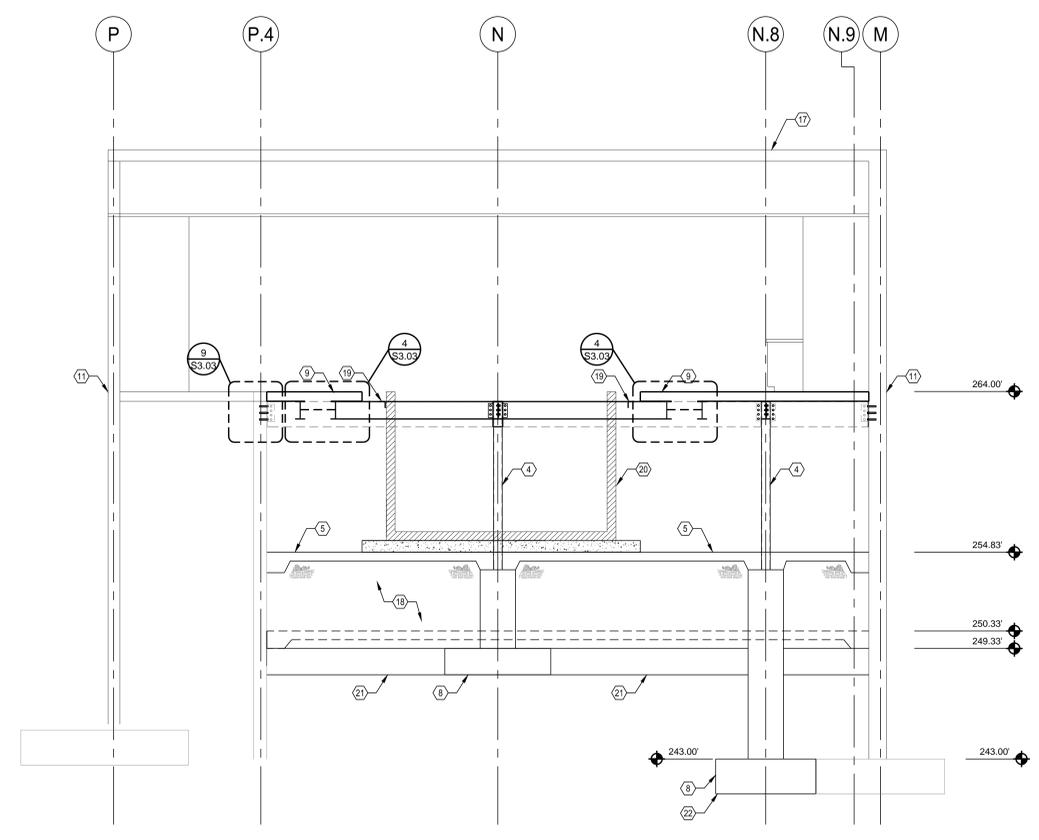

- KEYED NOTES:**
- ① EXISTING FOOTING
 - ② EXISTING CONC COLUMN
 - ③ EXISTING FLOOR
 - ④ NEW HSS COLUMN
 - ⑤ NEW 6" CONC SLAB
 - ⑥ NEW 8" CONC SLAB
 - ⑦ 6" CONC PAD
 - ⑧ NEW PAD FTG
 - ⑨ 6 1/2" CONC SLAB ON 2" MTL DECK
 - ⑩ NEW STL BEAM (TYP)
 - ⑪ EXISTING CONC WALL
 - ⑫ EXISTING CONC WALL TO BE REMOVED
 - ⑬ HYDRO THERAPY POOL DESIGNED AND PROVIDED BY POOL SUPPLIER. SEE ARCH FOR EXACT SIZE AND LOCATION.
 - ⑭ CONC PEDESTAL
 - ⑮ NEW CONC WALL
 - ⑯ EXISTING ROOF
 - ⑰ NEW CMU WALL
 - ⑱ COMPACTED FILL
 - ⑲ L4x4 FOR DECK SUPPORT SEE PLAN
 - ⑳ NEW HYDRO THERAPY UNIT
 - ㉑ NEW CONC GRADE BEAM
 - ㉒ BOTTOM OF FOOTING TO MATCH EXISTING

① FRAMING SECTION — STRUCTURAL:
 SCALE: 1/4" = 1'-0"

	<p>CONSULTANTS: WITTENBERG, DELONY & DAVIDSON ARCHITECTS 400 WEST CAPITOL AVE., LITTLE ROCK, AR 72201 (501) 376-6681</p> <p>BERNHARD TME ENGINEERS 1 ALLIED DRIVE, SUITE 2600, LITTLE ROCK, AR 72202 (501) 666-6776</p>		<p>ARCHITECT/ENGINEERS: JD JOHNSON DANFORTH & ASSOCIATES 2200 N. RODNEY PARHAM RD. SUITE 210, LITTLE ROCK, AR 72212 (501) 404-4481</p>	<p>Drawing Title FRAMING SECTION - STRUCTURAL</p> <p>Approved Project Director - VAPAHCS PLANNING AND ENGINEERING</p>	<p>Project Title RENOVATE PHYSICAL MEDICINE AND REHABILITATION POOL AREA</p> <p>Location MEMPHIS TN</p> <p>Date 10/18/17</p> <p>Checked DKB</p> <p>Drawn LEB</p>	<p>Project Number 614-16-112</p> <p>Building Number -</p> <p>Drawing Number S3.02 Dwg. 1 of 1</p>	<p>Office of Construction and Facilities Management</p>
--	--	--	---	---	--	--	---