


three inches = one foot
one and one half inches = one foot
one inch = one foot
three quarters inch = one foot
one half inch = one foot
three eighths inch = one foot
one eighth inch = one foot
one quarter inch = one foot
one eighth inch = one foot

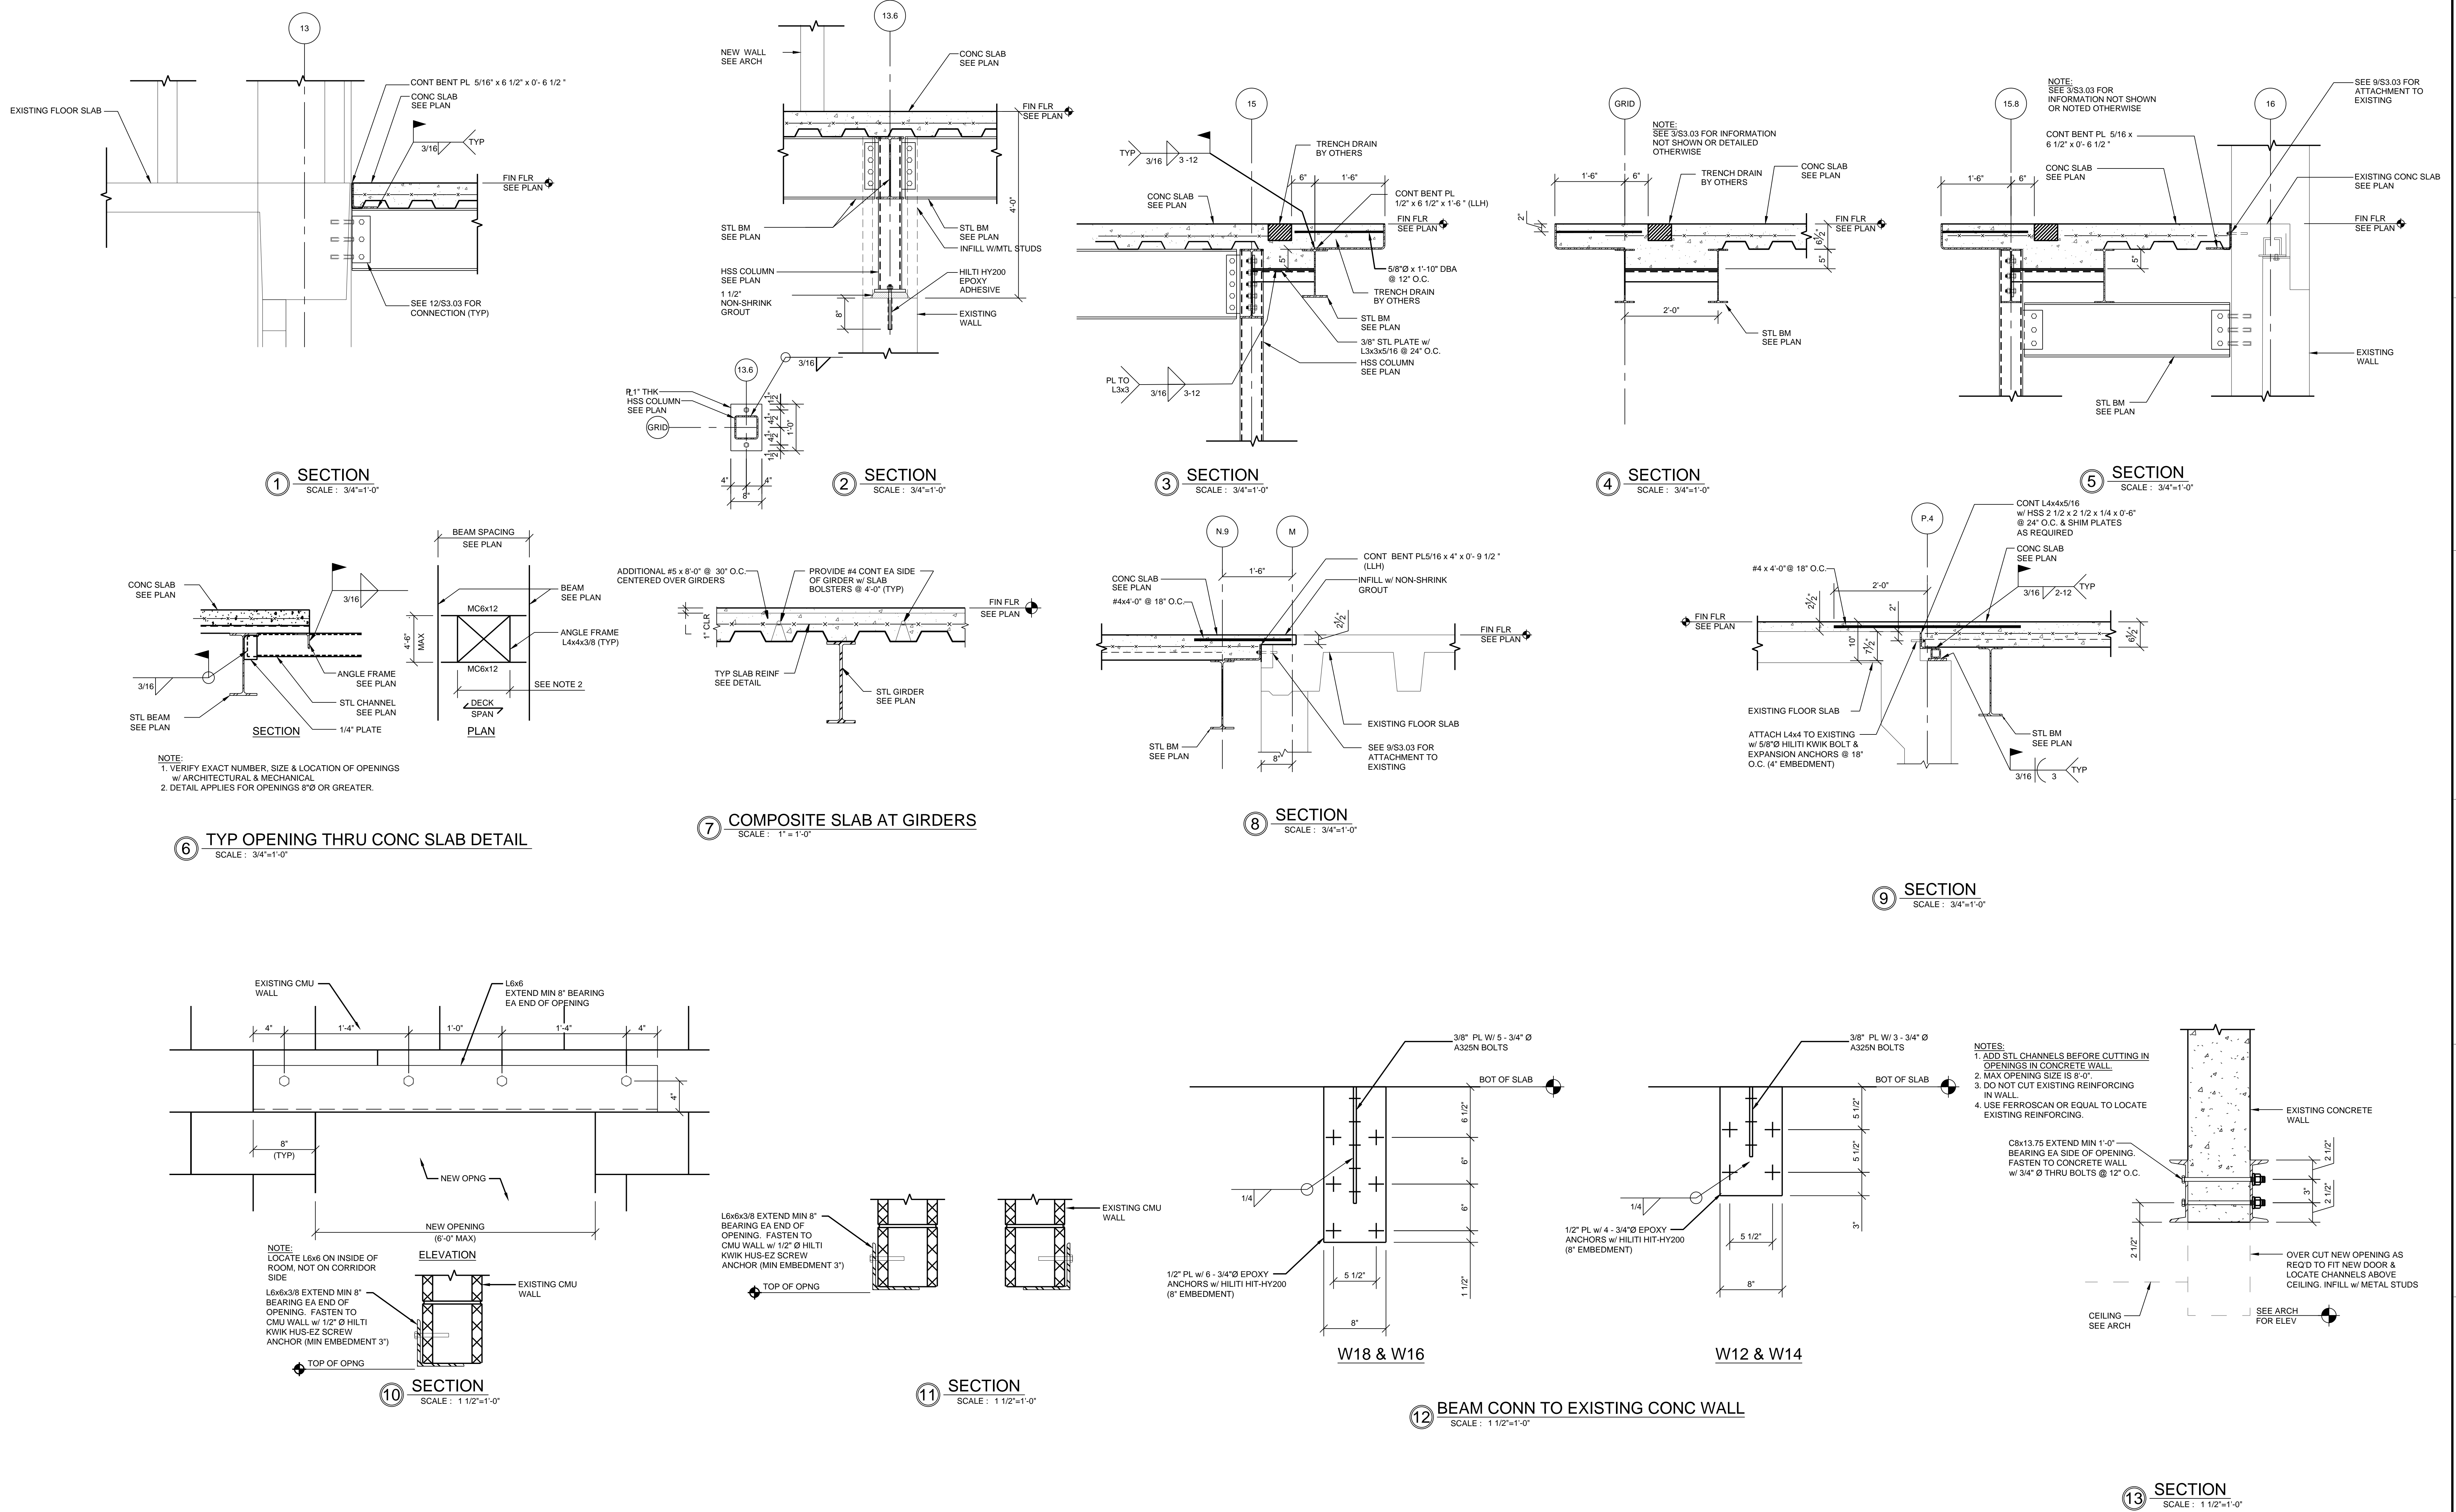

| | | | | | | | |
|--------------------------------------|--|--|--|---|---|--|---|
| <div>Revisions</div> <div>Date</div> | | <div>CONSULTANTS:</div> <div>WITTENBERG, DELONY & DAVIDSON</div> <div>ARCHITECTS</div> <div>400 WEST CAPITOL AVE., LITTLE ROCK, AR 72201</div> <div>(501) 376-6681</div> <div>BERNHARDTME ENGINEERS</div> <div>1 ALLIED DRIVE, SUITE 2600, LITTLE ROCK, AR 72202</div> <div>(501) 666-6776</div> | <div>ARCHITECT/ENGINEERS:</div> <div>JD</div> <div>JOHNSON DANFORTH & ASSOCIATES</div> <div>2200 N. RODNEY PARHAM RD. SUITE 210, LITTLE ROCK, AR 72212</div> <div>(501) 404-4481</div> | <div>Drawing Title</div> <div>FRAMING SECTIONS - STRUCTURAL</div> <div>Approved Project Director</div> <div>-</div> <div>VAPAHCS PLANNING AND ENGINEERING</div> | <div>Project Title</div> <div>RENOVATE PHYSICAL MEDICINE AND REHABILITATION POOL AREA</div> <div>Location</div> <div>MEMPHIS TN</div> <div>Date</div> <div>10/18/17</div> <div>Checked</div> <div>DKB</div> <div>Drawn</div> <div>LEB</div> | <div>Project Number</div> <div>614-16-112</div> <div>Building Number</div> <div>-</div> <div>Drawing Number</div> <div>S3.03</div> <div>Dwg 1 of 1</div> | <div>Office of Construction and Facilities Management</div> |
|--------------------------------------|--|--|--|---|---|--|---|