


EXISTING

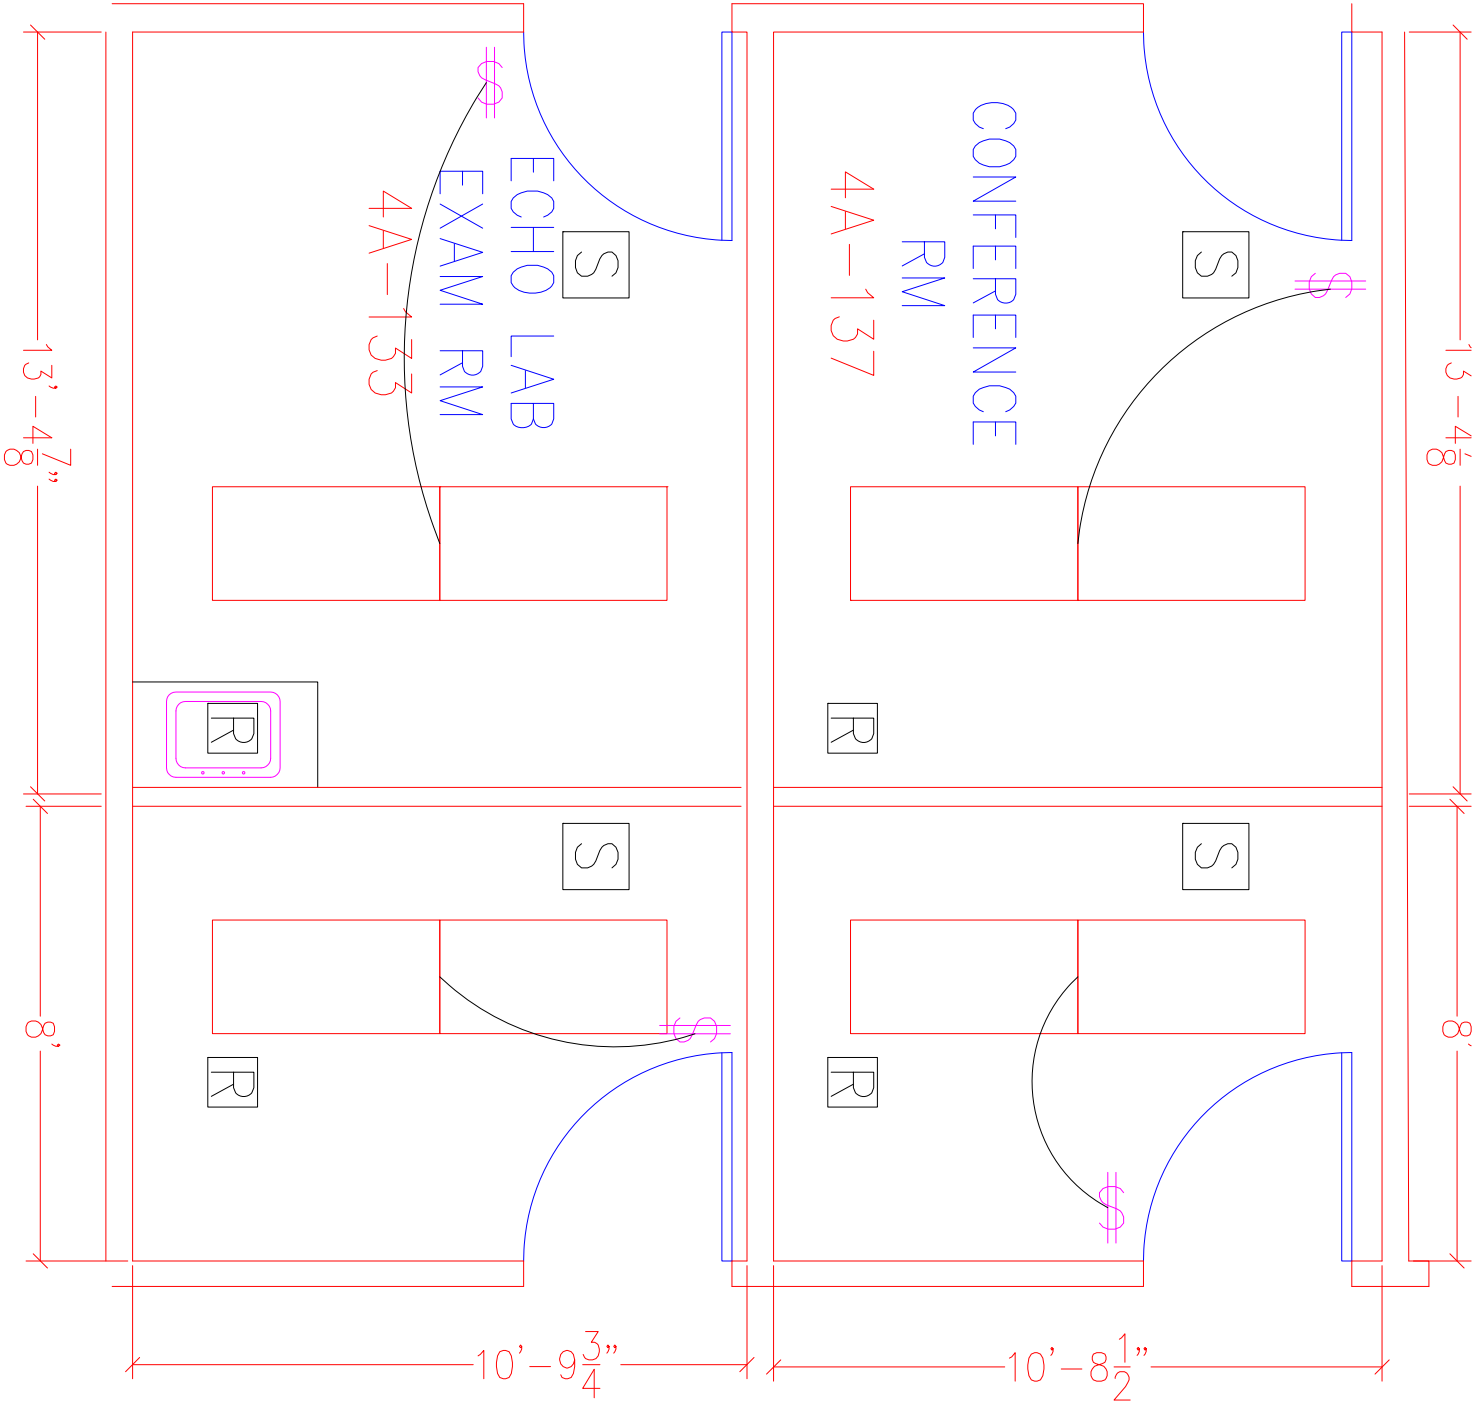

FUTURE