

PLEASE SPECIFY (IF NOT SPECIFIED AMICO
WILL PROVIDE DEFAULTS LISTED BELOW):

STUD HEIGHT (MAX. 12'-0") : TBC
STUD SIZE (3 5/8" TYP.) : 6"
STUD GAUGE (#16 TYP.) : TBC
WALL THICKNESS (5/8" TYP.) : TBC

REGAL SERIES RECESSED FLATWALL

EXTENDED LENGTH GENERAL CARE - W/ STUD SINGLE SIDE

(M/N: FW2406-DR-GEN-P)

FOR PRESENTATION
PURPOSES ONLY
Jun-13-2019
NOT FOR
CONSTRUCTION USE

DRAWING # 01

TYPE: POST OP / PACU
QUANTITY: 1


IF MIRRORED UNITS ARE REQUIRED, THE
CUSTOMER MUST INDICATE THE
QUANTITY BELOW
QTY MIRRORED: _____

SYSTEM DETAILS

SYM	QTY	DESCRIPTION
FW	2	FLATWALL, 24" WIDTH
O	2	AMICO GAS OUTLET, OXYGEN
A	1	AMICO GAS OUTLET, MED AIR
V	2	AMICO GAS OUTLET, VACUUM
E2*	4	RECEPTACLE - DUPLEX RED
N2	2	RECEPTACLE - DUPLEX IVORY
NC	1	PROVISION - NURSE CALL 3G
AX	1	PROVISION - AUXILIARY 1G
CB	1	PROVISION - CODE BLUE 1G
LV	1	PROVISION - LOW VOLTAGE 1G
BL	3	PROVISION - FUTURE PROVISION 1G
	3	BLANK S.S. PLATE
SLM	2	VACUUM SLIDE
	1	STUD ASSEMBLY

NOTE:

- STUD ASSEMBLY PROVIDED BY AMICO.
- EMERGENCY POWER RECEPTACLES TO BE SELF ILLUMINATED WITH STAINLESS STEEL COVER PLATES.
- MED GAS PIPES WILL EXTEND 4" ABOVE TERMINATION BOX.
 - OXYGEN: 1/2" ID PIPE
 - MED AIR: 1/2" ID PIPE
 - VACUUM: 3/4" ID PIPE

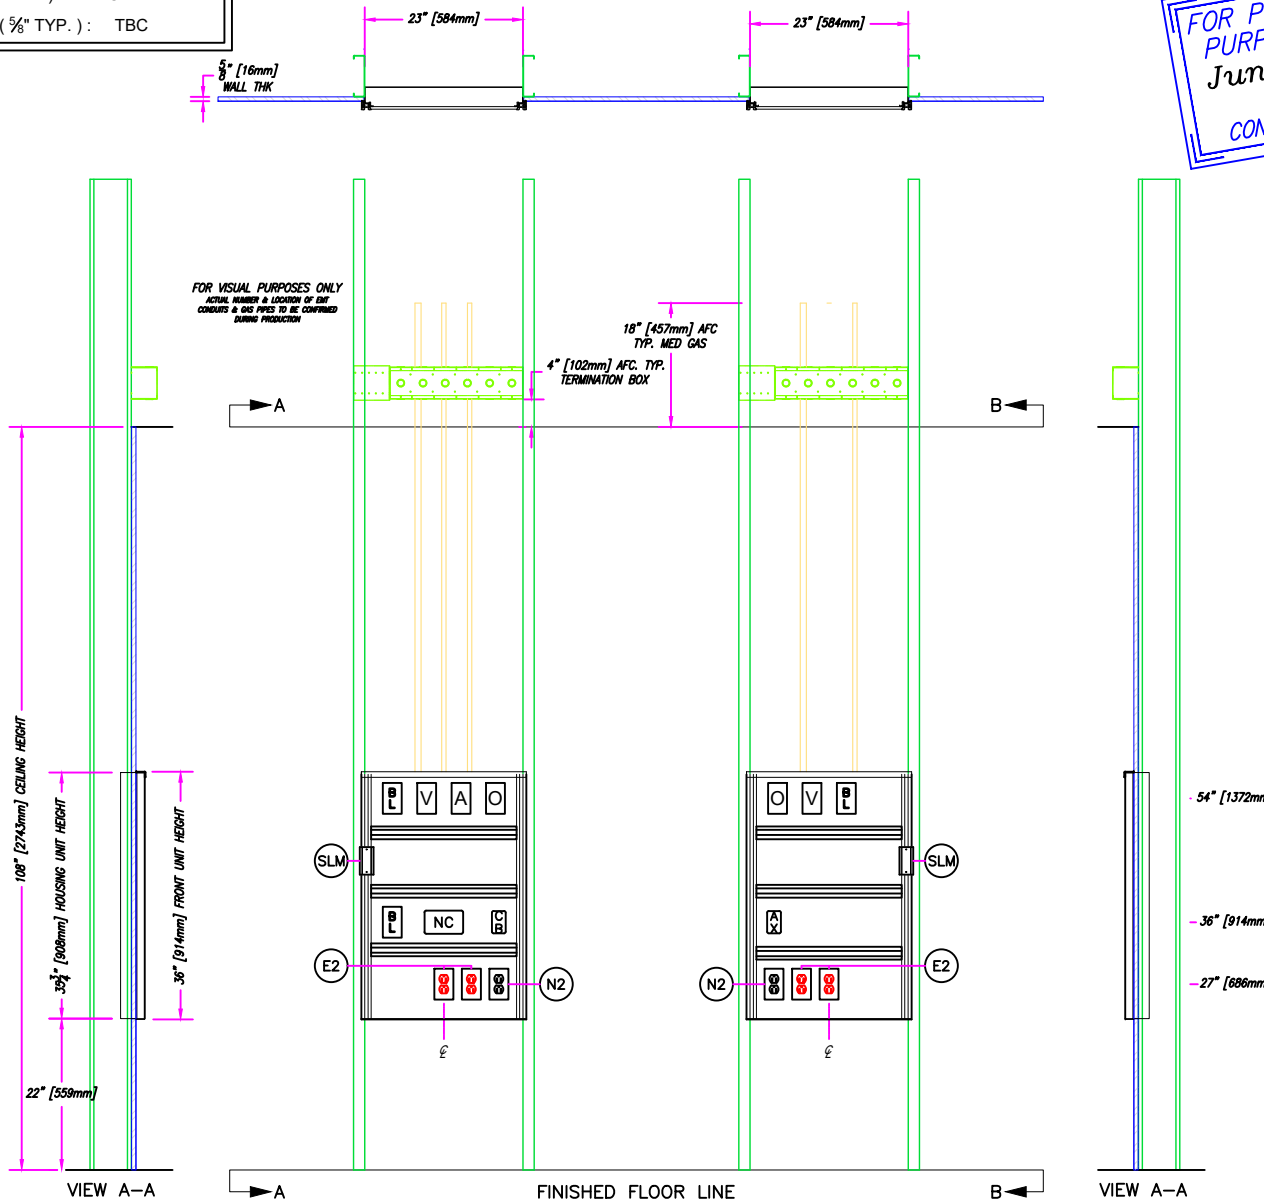

IMPORTANT: PLEASE VERIFY THAT THE ABOVE INFORMATION IS
CORRECT, AND PROVIDE THE REMAINING DETAILS.

APPROVAL - PRINT AND SIGNATURE

DATE

PHONE NO.

HOSPITAL	VAMC DENVER HOSPITAL	NURSE CALL	MFGR. : TBC	MODEL No. : TBC
LOCATION	AURORA, CO.	GAS OUTLETS	MFGR. : AMICO	TYPE CONNECTION : TBC
	UNIT AS SHOWN - N.T.S.	FINISH	TBC	CEILING HEIGHT N/A

Amico
www.amico.com

85 Fulton Way
Richmond Hill, Ontario
L4B 2N4, CANADA
Toll-Free: 1-877-462-6426(T)
1-866-440-4986(F)
Tel: (905) 764-0800
Fax: (905) 764-0862

DRAWING No.
AC011924
REV. BY: AKAUFMAN
PROJECT PM: N/A
DATE: Jun-13-2019
REV. NO: 01

PLEASE SPECIFY (IF NOT SPECIFIED AMICO
WILL PROVIDE DEFAULTS LISTED BELOW):

STUD HEIGHT (MAX. 12'-0") : TBC

STUD SIZE (3 5/8" TYP.) : TBC

STUD GAUGE (#16 TYP.) : TBC

WALL THICKNESS (5/8" TYP.) : TBC

SERENITY SERIES RECESSED PANELWALL

FULL LENGTH GENERAL CARE

(M/N: FW2406-SR-GEN-P)

FOR PRESENTATION
PURPOSES ONLY
Jun-13-2019
NOT FOR
CONSTRUCTION USE

DRAWING # 02

TYPE:

MED / SURG
ICU

QUANTITY:

01 4

IF MIRRORED UNITS ARE REQUIRED, THE
CUSTOMER MUST INDICATE THE QUANTITY
BELOW

QTY MIRRORED: _____


SYSTEM DETAILS

SYM	QTY	DESCRIPTION
PR	1	PANEL WALL (RECESSED)
O	2	AMICO GAS OUTLET, OXYGEN
A	1	AMICO GAS OUTLET, MED AIR
V	2	AMICO GAS OUTLET, VACUUM
E2	4	RECEPTACLE - DUPLEX RED
N2	5	RECEPTACLE - DUPLEX IVORY
N4	1	RECEPTACLE - QUADLEX IVORY
NC	1	PROVISION - NURSE CALL 3G
AX	2	PROVISION - AUXILLARY 1G
LV	1	PROVISION - LOW VOLTAGE 1G
DA	2	PROVISION - DATA 1G
SC	1	37 PIN COMM. - 12' CABLE
SW	1	PROVISION - SWITCH 1G
SLM	2	VACUUM SLIDE
	2	STUD ASSEMBLY

NOTE:

- STUD ASSEMBLY PROVIDED BY AMICO.
- EMERGENCY POWER RECEPTACLES TO BE
SELF ILLUMINATED.

MISALIGNMENT OF GRAIN MAY OCCUR
BETWEEN SEAMS OF JOINED PANELS
WITHOUT REVEAL OR RAIL

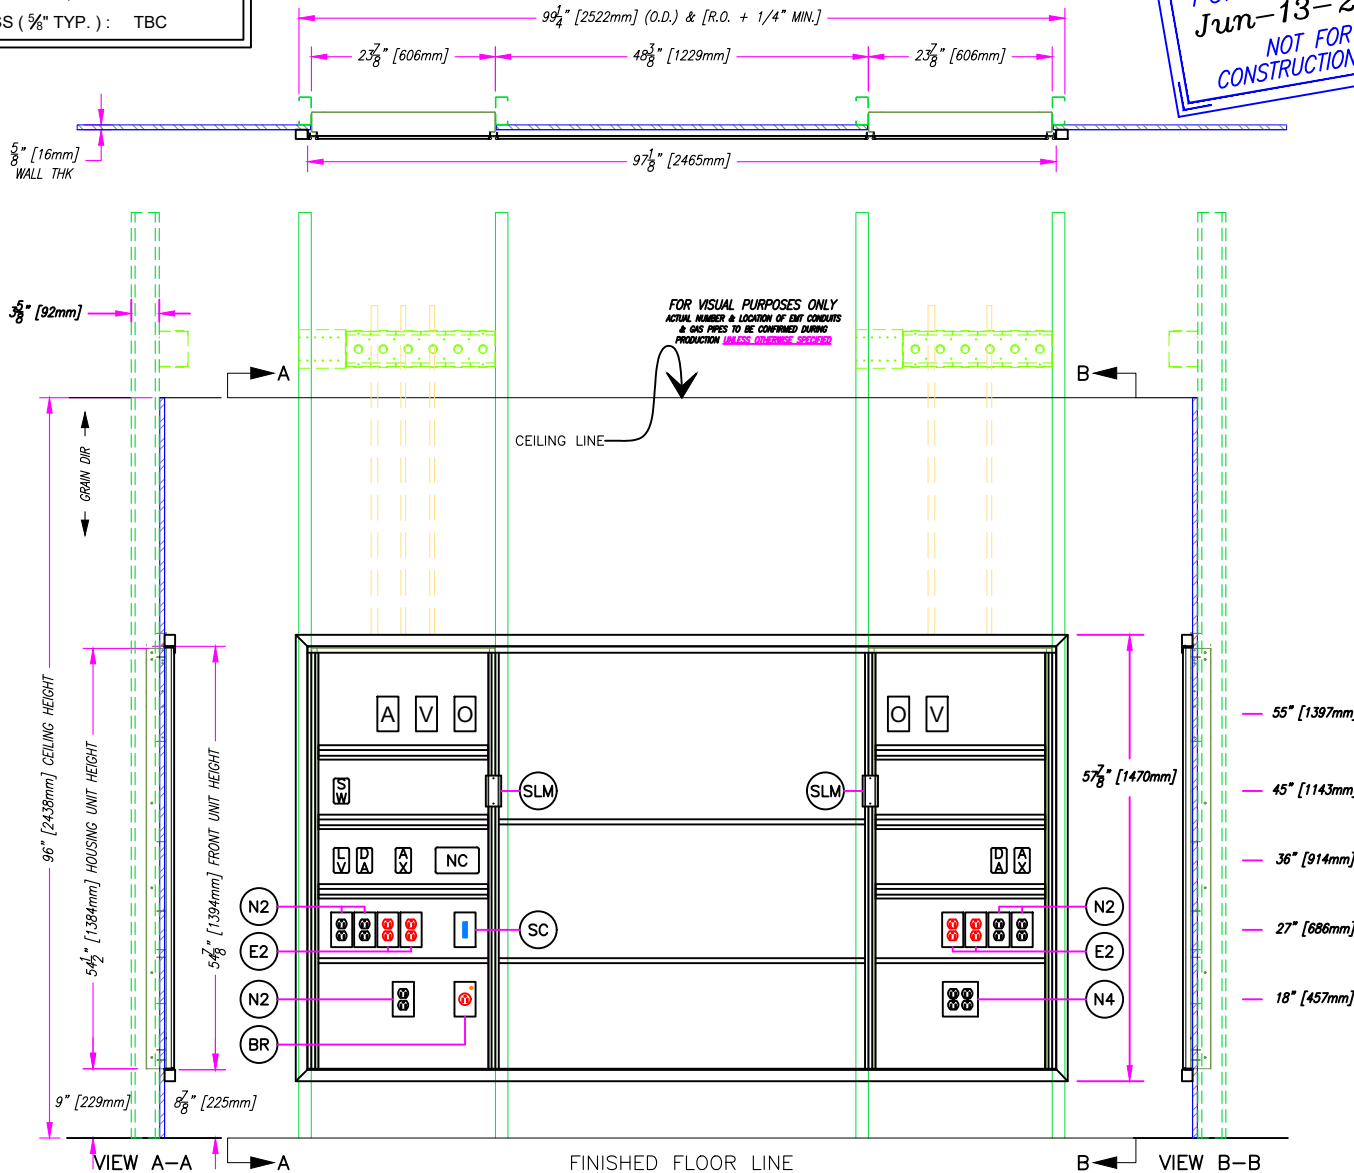

IMPORTANT: PLEASE VERIFY THAT THE ABOVE INFORMATION IS
CORRECT, AND PROVIDE THE REMAINING DETAILS.

APPROVAL - PRINT AND SIGNATURE

DATE

PHONE NO.

HOSPITAL	VAMC DENVER HOSPITAL
LOCATION	AURORA, CO.
	UNIT AS SHOWN - N.T.S.

NURSE CALL	MFGR. : TBC	MODEL No. : TBC
GAS OUTLETS	MFGR. : AMICO	TYPE CONNECTION : TBC
FINISH	TBC	CEILING HEIGHT N/A

 www.amico.com	85 Fulton Way Richmond Hill, Ontario L4B 2N4, CANADA Toll-Free: 1-877-462-6426(T) 1-866-440-4986(F) Tel: (905) 764-0800 Fax: (905) 764-0862	DRAWING No. AC011924 REV. BY: AKAUFMAN PROJECT PM: N/A DATE: Jun-13-2019 REV. NO: 01
--	---	---