


Remove drop-in translucent acrylic ceiling panels in the main lobby and elevator lobby; paint the metal grid; provide and install composite resin drop-in panels (35 panels, each at 2ft by 4ft by approx. $\frac{1}{8}$ " thick)

Field of work shown as hatched areas on this drawing A.1

Demo (E) automatic double swing door


Demo all (e) flooring in all lobbies, alcoves and corridors, typ
Demo all (e) handrails, bumper guards and wall base, typ
Demo all (e) wall tiles in elev. lobby and dietetic alcove, typ

1 GROUND FLOOR DEMO PLAN
1/4" = 1' - 0"

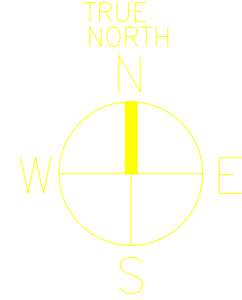

Revisions	Date

CONSULTANTS:

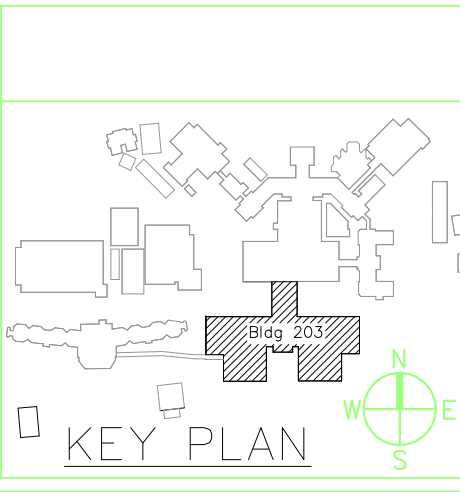

ARCHITECT/ENGINEERS:
L\STAMPS AND LOGO IMAGE\Logo2001 B+V.jpg

Drawing Title
BLDG 203 DEMO PLAN
LOBBY - DESIGN INTENT

Approved Project Director

Project Title
UPGRADE CAMPUS DOORS
AND BUILDING 203 LOBBY

Location
SFVAMC
Date
04-22-2019

Checked
JF


Drawn
JF

Project Number
662-19-500
Building Number
203
Drawing Number
A.1
Dwg. 1 of 3

Office of
Construction
and Facilities
Management
Department of
Veterans Affairs

Scale: As Noted

Number of Children	Frequency (Number of Families)
0	1
1	2
2	4
3	8
4	16
5	16
6	8
7	4
8	2
9	1

		CONSULTANTS:				ARCHITECT/ENGINEERS:		<div>Drawing Title</div> <div>BLDG 203 NEW FLOOR PLAN LOBBY - DESIGN INTENT</div>		<div>Project Title</div> <div>UPGRADE CAMPUS DOORS AND BUILDING 203 LOBBY</div>		<div>Project Number</div> <div>662-19-500</div>		<div>Office of Construction and Facilities Management</div> <div>Department of Veterans Affairs</div>			
								<div>Approved Project Director</div>		<div>Location</div> <div>SFVAMC</div> <div>CA 94121</div>		<div>Building Number</div> <div>203</div>				<div>Drawing Number</div> <div>A.2</div>	
				\STAMPS_AND_LOGO [IMAGE\Logo201] B+W.jpg						<div>Date</div> <div>4-22-2019</div>		<div>Checked</div> <div>JF</div>				<div>Drawn</div> <div>JF</div>	
Revisions:		Date										<div>Dwg 2 of 3</div>					