

Department of
Veterans Affairs

DETAIL TITLE / DOOR SCHEDULE, LEGEND, NOTES
AND MODIFICATIONS

SCALE : NONE

DATE ISSUED: DECEMBER 2008

CAD DETAIL NO.: SD080000-01.DWG


DOOR SIZES

MK	WIDTH		HEIGHT		MK	WIDTH		HEIGHT	
	IN	[mm]	IN	[mm]		IN	[mm]	IN	[mm]
A	1'-6"	[457]	6'-8"	[2032]	N	2'-0"	[610]	7'-0"	[2134]
B	2'-0"	[610]	6'-8"	[2032]	O	2'-2"	[660]	7'-0"	[2134]
C	2'-2"	[660]	6'-8"	[2032]	P	2'-4"	[711]	7'-0"	[2134]
D	2'-4"	[711]	6'-8"	[2032]	Q	2'-6"	[762]	7'-0"	[2134]
E	2'-6"	[762]	6'-8"	[2032]	R	2'-8"	[813]	7'-0"	[2134]
F	2'-8"	[813]	6'-8"	[2032]	S	3'-0"	[914]	7'-0"	[2134]
G	2'-10"	[864]	6'-8"	[2032]	T	3'-4"	[1016]	7'-0"	[2134]
H	3'-0"	[914]	6'-8"	[2032]	U	3'-6"	[1067]	7'-0"	[2134]
I	3'-2"	[965]	6'-8"	[2032]	V	3'-8"	[1118]	7'-0"	[2134]
J	3'-4"	[1016]	6'-8"	[2032]	W	3'-10"	[1168]	7'-0"	[2134]
K	3'-8"	[1118]	6'-8"	[2032]	X	4'-0"	[1219]	7'-0"	[2134]
L	3'-10"	[1168]	6'-8"	[2032]	Y	3'-0"	[914]	8'-0"	[2438]
M	1'-6"	[457]	7'-8"	[2337]	Z	UNASSIGNED			

DOOR MODIFICATIONS

A LAMINATED GLASS
 D DOUBLE GLAZED
 TEMPERED GLASS
 H ELECTRIC HOLD
 L LOUVER
 LP LIGHT PROOF LOUVER
 M MECH. SEAL FOR LIGHT
 PROOF & SOUND
 RETARDING DOOR
 T TEMPERED GLASS
 U UNDERCUT 1" [25mm]
 V LEAD GLASS
 F FIRE RATED GLAZING

DOOR SYMBOL

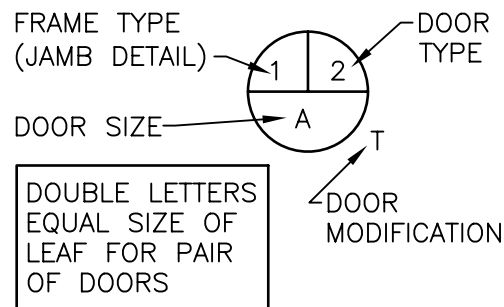

LEGEND (SEE ELEVATIONS)

[- - -] GLASS OR LOUVER
 REQUIRED BY
 MODIFICATION

 [] GLASS OR LOUVER
 REQUIRED BY
 ELEVATION TYPE

NOTES:

1. ALL DOORS SHALL BE FLUSH – 1 3/4" [44mm] THICK UNLESS NOTED OTHERWISE.
2. TOP & SIDE RAILS SHALL BE 9" [229mm] MIN. BOTTOM RAILS SHALL BE 12" MIN. [305mm].
3. DOOR TYPES 7, 8, & 9 SHALL NOT BE USED FOR OPPOSING DOORS.
4. FOR SCHEDULING DOOR TYPES, SEE PG-18-14.
5. EVEN NUMBERS ARE METAL; ODD NUMBERS ARE WOOD.



Department of
Veterans Affairs

DETAIL TITLE / DOOR SCHEDULE

SCALE :NONE

DATE ISSUED: DECEMBER 2008

CAD DETAIL NO.: SD080000-02.DWG