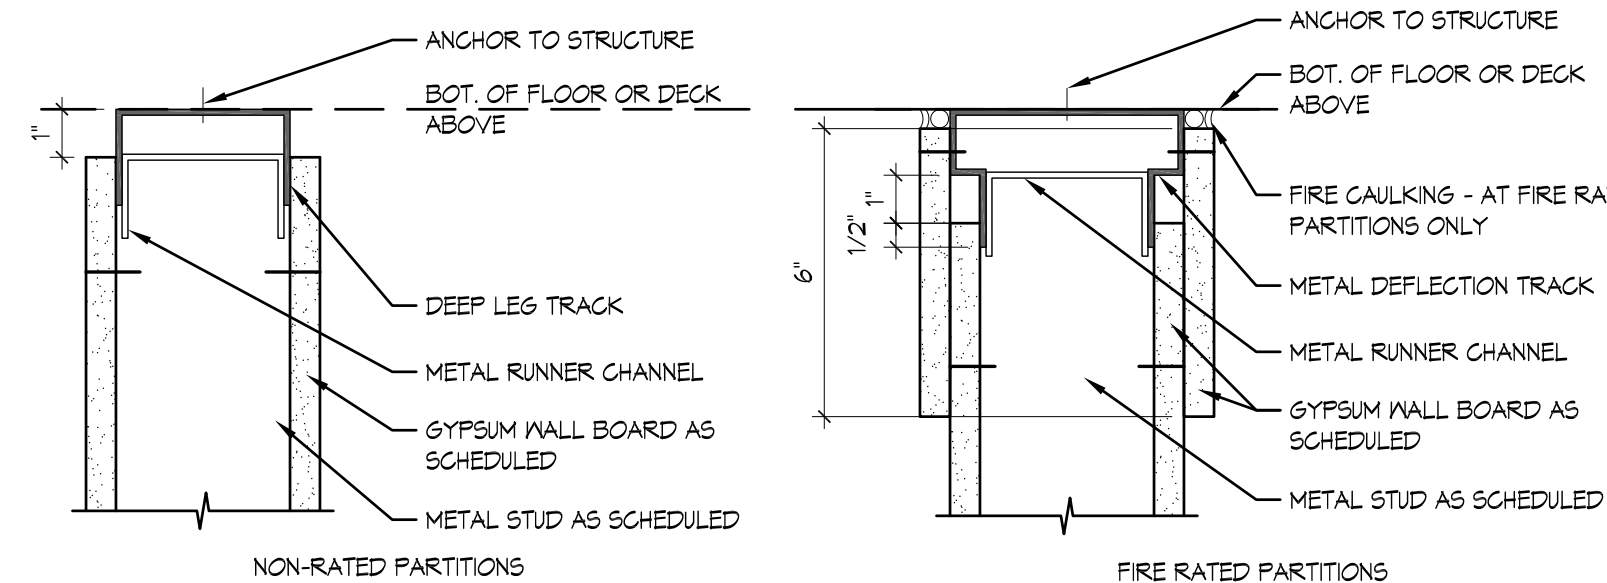
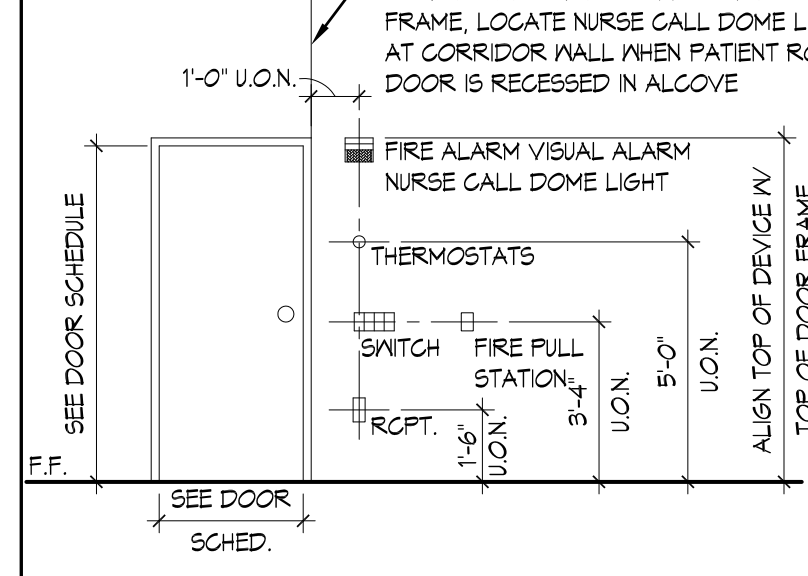
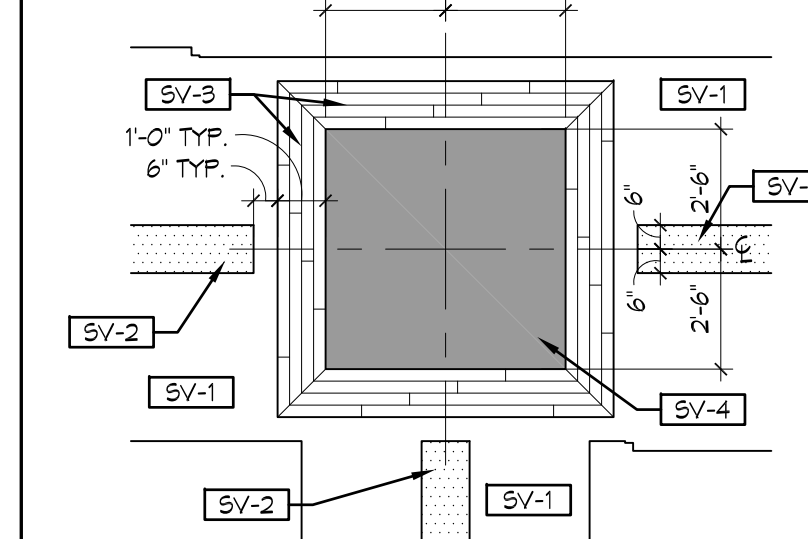

$$2'' = 1'-0''$$

$$4'' = 1'-0''$$

$$4'' = 1'-0''$$

$$4'' = 1'-0''$$

Consultant	
------------	--



Approved: Project Director

Drawn  
MAP

Dwg. 3 of 42

 Department of  
Veterans Affairs