




PARAPET WALL FLASHING  
DETAIL A

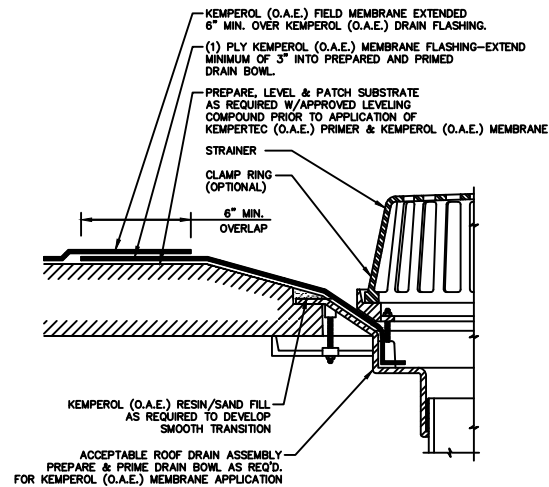


DRAIN FLASHING  
DETAIL B

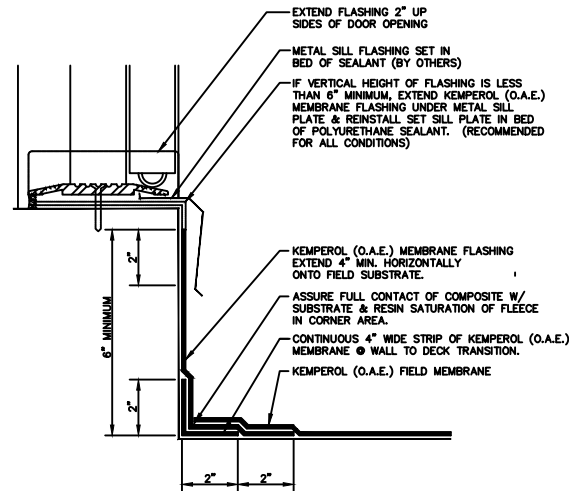


DOOR SILL FLASHING  
DETAIL C

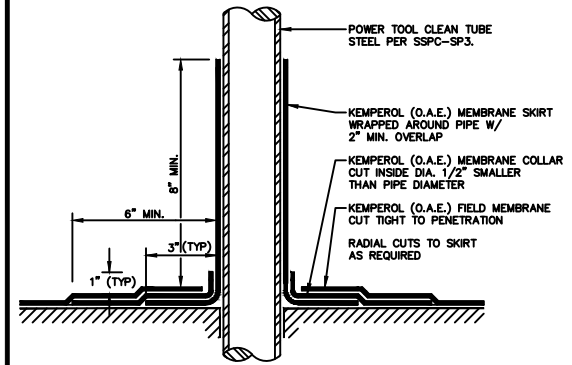


PIPE PENETRATION FLASHING  
DETAIL D

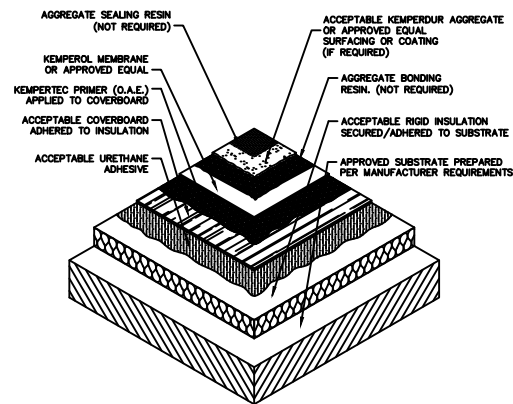


INSULATED WATERPROOFING ASSEMBLY W/ FOAM  
INSULATION & COVERBOARD  
DETAIL E

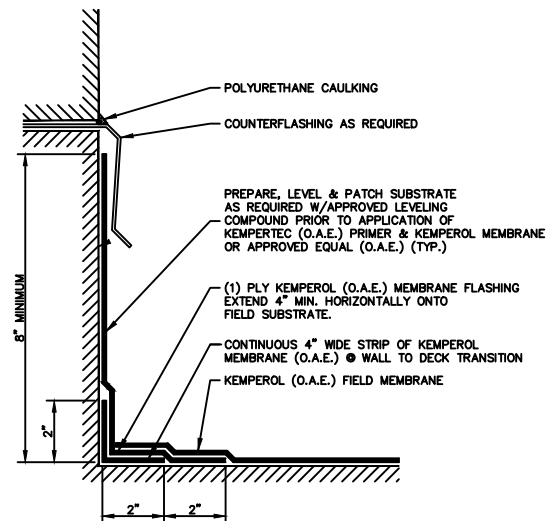


1 PLY BASE FLASHING WITH COUNTERFLASHING  
DETAIL F

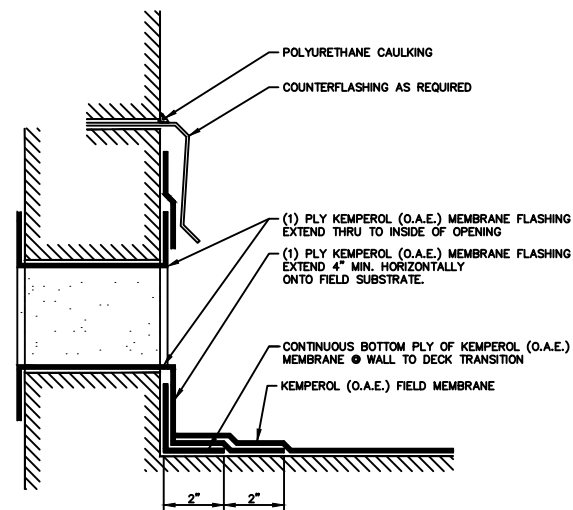

THRU-WALL SCUPPER FLASHING  
DETAIL G

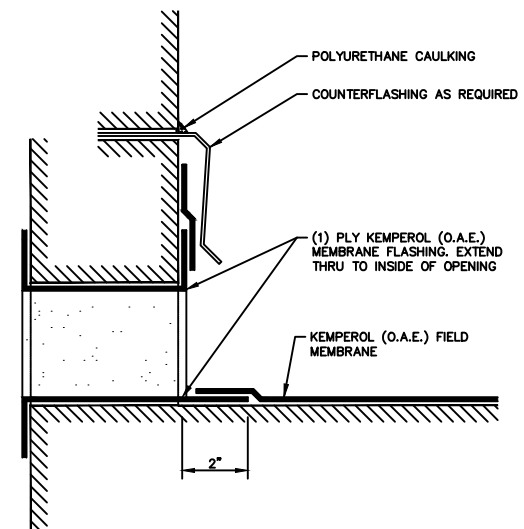

THRU-WALL FLUSH SCUPPER FLASHING  
DETAIL H

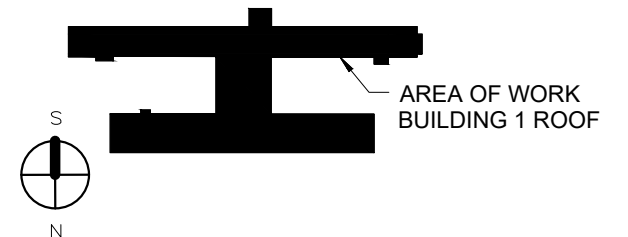

100% ISSUE FOR BID

