

A

B

C

D

E

F

A

B

C


D

E

F

SIGNAGE SCHEDULE - FIRST FLOOR							
LOCATION	SIGN TYPE 1	SIGN TEXT 1	SIGN TYPE 2	SIGN TEXT 2	SIGN TYPE 3	SIGN TEXT 3	Comments
sd_101	IN-14.01	FLOOR ONE	-	-	-	-	
sd_102	IN-01.04	-	-	-	-	-	
sd_103	IN-01.04	-	-	-	-	-	
sd_104	IN-01.04	-	-	-	-	-	
sd_105	IN-01.04	-	-	-	-	-	
sd_106	EN-04.01	BUILDING 513	-	-	-	-	
sd_107	EN-03.04	-	-	-	-	-	
sm_101	IN-02.07	-	-	-	-	-	
sm_102	IN-02.08	-	-	-	-	-	
sm_103	IN-02.01	-	IN-02.02	-	IN-02.03	-	
sr_101	IN-04.01	173	-	-	-	-	
sr_102	IN-04.01	172	-	-	-	-	
sr_103	IN-04.01	171	-	-	-	-	
sr_104	IN-04.01	147	IN-04.01	INTERDISCIPLINARY OFFICE	-	-	
sr_105	IN-04.01	146	-	-	-	-	
sr_106	IN-04.01	145	-	-	-	-	
sr_107	IN-04.01	140	-	-	-	-	
sr_108	IN-04.01	154	IN-04.01	OFFICE	-	-	
sr_109	IN-04.01	100	IN-04.01	FOYER	-	-	
sr_110	IN-04.01	-	IN-04.01	-	-	-	
sr_111	IN-04.01	101	IN-04.01	QUIET ROOM	-	-	
sr_112	EN-04.01	102	IN-04.01	BATHING SUITE	-	-	
sr_113	IN-04.01	104	IN-05.03	BEDROOM	-	-	
sr_114	IN-05.01-2	PATIENT ID	-	-	-	-	
sr_115	IN-05.01-2	PATIENT ID	-	-	-	-	
sr_116	IN-04.01	106	IN-05.03	BEDROOM	-	-	
sr_117	IN-04.01	108	IN-05.03	BEDROOM	-	-	
sr_118	IN-06.01-3	PATIENT ID	-	-	-	-	
sr_119	IN-04.01	125	-	-	-	-	
sr_120	IN-05.01-2	PATIENT ID	-	-	-	-	
sr_121	IN-04.01	110	IN-05.03	BEDROOM	-	-	
sr_122	IN-04.01	124	IN-04.02	EQUIPMENT STORAGE	-	-	
sr_123	IN-04.01	123	IN-04.02	MED ROOM	-	-	
sr_124	IN-04.01	112	IN-05.03	BEDROOM	-	-	
sr_125	IN-05.01-2	PATIENT ID	-	-	-	-	
sr_126	IN-18.01	122	IN-18.01	HOUSE CARE WORKSTATION	-	-	MOUNT TO DOOR
sr_127	IN-04.01	-	IN-05.03	BEDROOM	-	-	
sr_128	IN-05.01-2	PATIENT ID	-	-	-	-	
sr_129	IN-05.01-2	PATIENT ID	-	-	-	-	
sr_130	IN-04.01	116	IN-05.03	BEDROOM	-	-	
sr_131	IN-04.01	118	IN-05.03	BEDROOM	-	-	
sr_132	IN-05.01-2	PATIENT ID	-	-	-	-	
sr_133	IN-05.01-2	PATIENT ID	-	-	-	-	
sr_134	IN-04.01	120	IN-05.03	BEDROOM	-	-	
sr_135	IN-04.01	139	IN-04.02	CLEAN LINEN	-	-	
sr_136	IN-04.01	140	-	-	-	-	
sr_137	IN-04.01	143	IN-04.02	STAFF TOILET	-	-	
sr_138	IN-04.01	141	IN-04.02	HAC	-	-	
sr_139	IN-04.01	142	IN-04.02	SOILED UTILITY	-	-	
sr_140	IN-04.01	132	IN-05.03	BEDROOM	-	-	
sr_141	IN-05.01-2	PATIENT ID	-	-	-	-	
sr_142	IN-05.01-2	PATIENT ID	-	-	-	-	
sr_143	IN-04.01	134	IN-05.03	BEDROOM	-	-	
sr_144	IN-04.01	136	IN-05.03	BEDROOM	-	-	
sr_145	IN-05.01-2	PATIENT ID	-	-	-	-	
sr_146	IN-04.01	144	IN-04.02	MED SUPPLY	-	-	
sr_147	IN-04.01	138	IN-04.02	LAUNDRY	-	-	
sr_148	IN-04.01	150	-	-	-	-	
sr_149	IN-04.01	149	IN-04.01	RECYCLING / TRASH ROOM	-	-	
sr_150	IN-04.01	151	-	-	-	-	
sr_151	IN-04.01	148	IN-04.01	STRETCHER STORAGE	-	-	
sr_152	IN-04.01	152	IN-04.01	POLICE TACK ROOM	-	-	
sr_153	IN-04.01	127	IN-04.02	COAT CLOSET	-	-	
sr_154	IN-04.01	155	IN-04.02	PANTRY	-	-	
sr_155	IN-04.01	126	IN-09.03	-	-	-	
sr_156	IN-04.01	130	IN-04.01	DINING ROOM	-	-	
sr_157	IN-04.01	128	IN-04.01	LIVING ROOM	-	-	
sr_158	IN-14.01	-	-	-	-	-	
sr_159	IN-14.01	-	-	-	-	-	MOUNT TO DOOR

SIGNAGE SCHEDULE - SECOND FLOOR							
LOCATION	SIGN TYPE 1	SIGN TEXT 1	SIGN TYPE 2	SIGN TEXT 2	SIGN TYPE 3	SIGN TEXT 3	Comments
sd_201	IN-14.01	FLOOR TWO	-	-	-	-	
sd_202	IN-04.01	-	-	-	-	-	
sd_203	IN-04.01	-	-	-	-	-	
sr_201	IN-04.01	262	IN-04.01	EDUCATION ROOM	-	-	
sr_202	IN-04.01	247	IN-04.01	INTERDISCIPLINARY OFFICE	-	-	
sr_203	IN-04.01	245	-	-	-	-	
sr_204	IN-04.01	246	-	-	-	-	
sr_205	IN-04.01	240	-	-	-	-	
sr_206	IN-04.01	253	IN-04.01	OFFICE	-	-	
sr_207	IN-04.01	255	IN-04.02	PANTRY	-	-	
sr_208	IN-04.01	200	IN-04.01	FOYER	-	-	
sr_209	IN-04.01	227	IN-04.02	COAT CLOSET	-	-	
sr_210	IN-01.04	-	-	-	-	-	
sr_211	IN-01.04	226	IN-09.03	-	-	-	
sr_212	IN-04.01	201	IN-04.01	QUIET ROOM	-	-	
sr_213	IN-04.01	202	IN-04.01	BATHING SUITE	-	-	
sr_214	IN-04.01	204	IN-05.01-2	BEDROOM	-	-	
sr_215	IN-05.01-2	PATIENT ID	-	-	-	-	
sr_216	IN-05.01-2	PATIENT ID	-	-	-	-	
sr_217	IN-01.04	206	IN-05.01-2	BEDROOM	-	-	
sr_218	IN-01.04	208	IN-05.01-2	BEDROOM	-	-	
sr_219	IN-05.01-2	PATIENT ID	-	-	-	-	
sr_220	IN-05.01-2	PATIENT ID	-	-	-	-	
sr_221	IN-01.04	210	IN-05.01-2	BEDROOM	-	-	
sr_222	IN-01.04	224	IN-05.01-2	EQUIPMENT STORAGE	-	-	
sr_223	IN-01.04	225	-	-	-	-	
sr_224	IN-04.01	230	IN-04.01	DINING ROOM	-	-	
sr_225	IN-04.01	228	IN-04.01	LIVING ROOM	-	-	
sr_226	IN-04.01	223	IN-04.02	MED ROOM	-	-	
sr_227	IN-04.01	212	IN-05.01-2	BEDROOM	-	-	
sr_228	IN-05.01-2	PATIENT ID	-	-	-	-	
sr_229	IN-04.01	222	IN-04.01	HOUSE CARE WORKSTATION	-	-	MOUNT TO DOOR
sr_230	IN-04.01	214	IN-05.01-2	BEDROOM	-	-	
sr_231	IN-05.01-2	PATIENT ID	-	-	-	-	
sr_232	IN-05.01-2	PATIENT ID	-	-	-	-	
sr_233	IN-04.01	216	IN-05.01-2	BEDROOM	-	-	
sr_234	IN-04.01	218	IN-05.01-2	BEDROOM	-	-	
sr_235	IN-05.01-2	PATIENT ID	-	-	-	-	
sr_236	IN-05.01-2	PATIENT ID	-	-	-	-	
sr_237	IN-04.01	220	IN-05.01-2	BEDROOM	-	-	
sr_238	IN-04.01	239	IN-05.01-2	CLEAN LINEN	-	-	
sr_239	IN-04.01	240	-	-	-	-	
sr_240	IN-04.01	241	IN-04.02	HAC	-	-	
sr_241	IN-04.01	242	IN-04.02	SOILED UTILITY	-	-	
sr_242	IN-04.01	243	IN-04.02	STAFF TOILET	-	-	
sr_243	IN-04.01	232	IN-05.03	BEDROOM	-	-	
sr_244	IN-05.01-2	PATIENT ID	-	-	-	-	
sr_245	IN-05.01-2	PATIENT ID	-	-	-	-	
sr_246	IN-04.01	234	IN-05.01-2	BEDROOM	-	-	
sr_247	IN-04.01	236	IN-05.03	BEDROOM	-	-	
sr_248	IN-05.01-2	PATIENT ID	-	-	-	-	
sr_249	IN-04.01	244	IN-04.02	MED SUPPLY	-	-	
sr_250	IN-04.01	238	IN-04.02	LAUNDRY	-	-	
sr_251	IN-04.01	249	-	-	-	-	
sr_252	IN-04.01	250	-	-	-	-	
sr_253	IN-04.01	248	-	-	-	-	
sr_254	IN-04.01	266	-	-	-	-	
sr_255	IN-09.01-7	-	-	-	-	-	
sr_256	IN-09.01-77	-	-	-	-	-	MOUNT TO DOOR

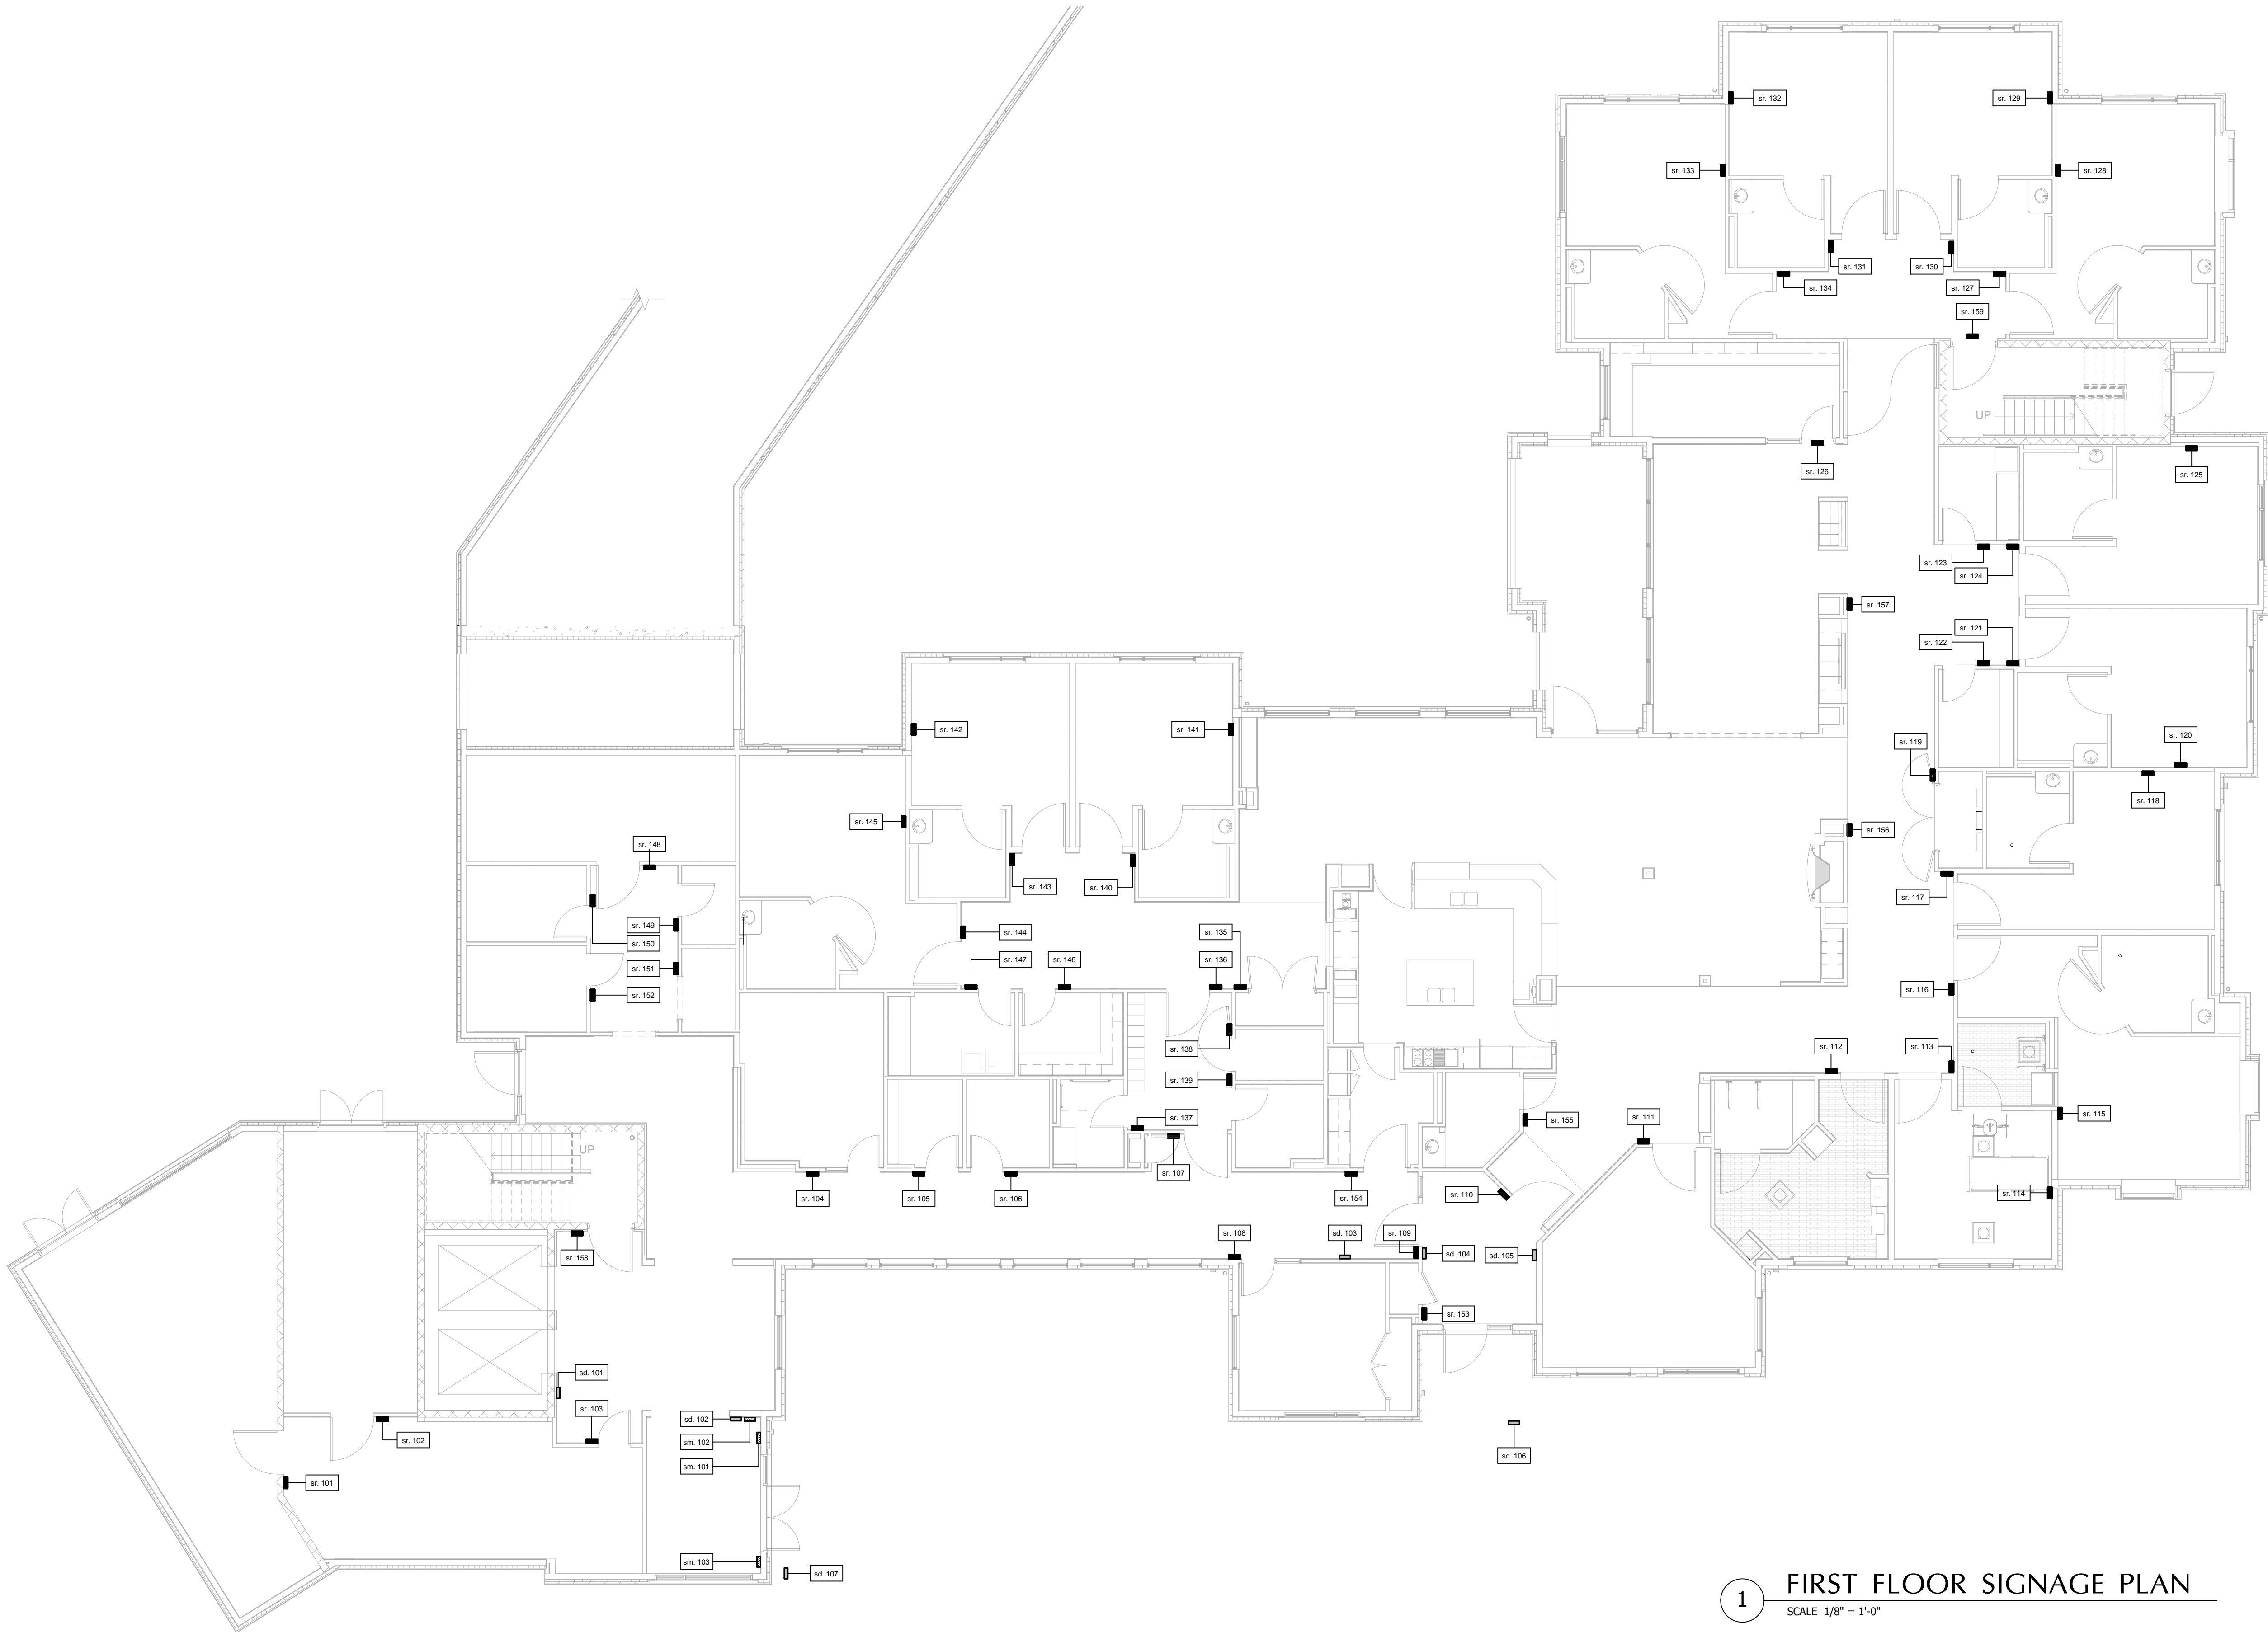

1 FIRST FLOOR SIGNAGE PLAN
SCALE 1/8" = 1'-0"

BID DOCUMENTS
FULLY SPRINKLERED

Revisions:		Date:		CONSULTANTS:		ARCHITECT/ENGINEERS:		Drawing Title FIRST FLOOR SIGNAGE PLAN		Project Number VA PN 613-107		Project Title RELOCATE DEMENTIA UNIT		Office of Construction and Facilities Management	
								Approved: Project Director		Building Number 513		Location VAMC MARTINSBURG		Department of Veterans Affairs	
										Drawing Number AE-904		Date 8/6/2012 REV. 12/16/2012		Dwg. of --	
										Checked Checker		Drawn Author			