

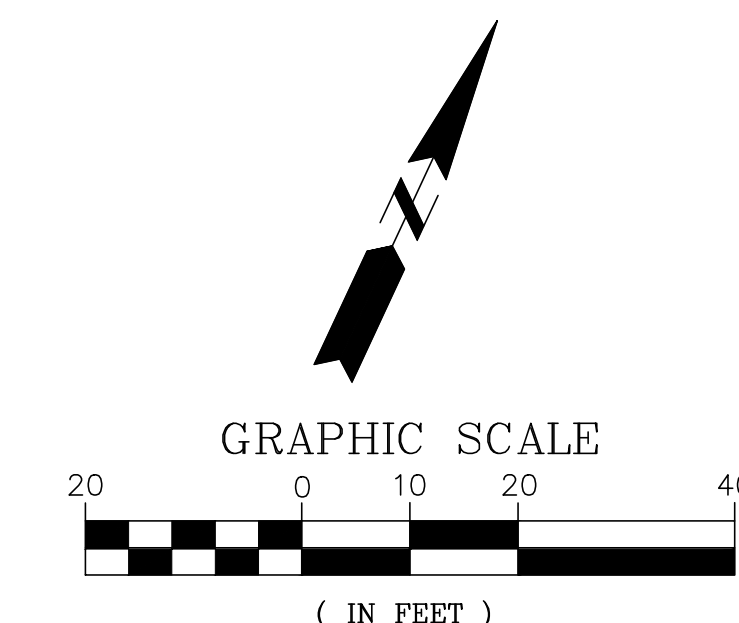


A
three inches = one foot
6"
B
one & one half inches = one foot
1
6"
C
one inch = one foot
6"
D
three quarters inch = one foot
2
6"
E
one half inch = one foot
4
6"
F
three eighths inch = one foot
4
6"
G
one quarter inch = one foot
8
6"
one eighth inch = one foot
16
6"

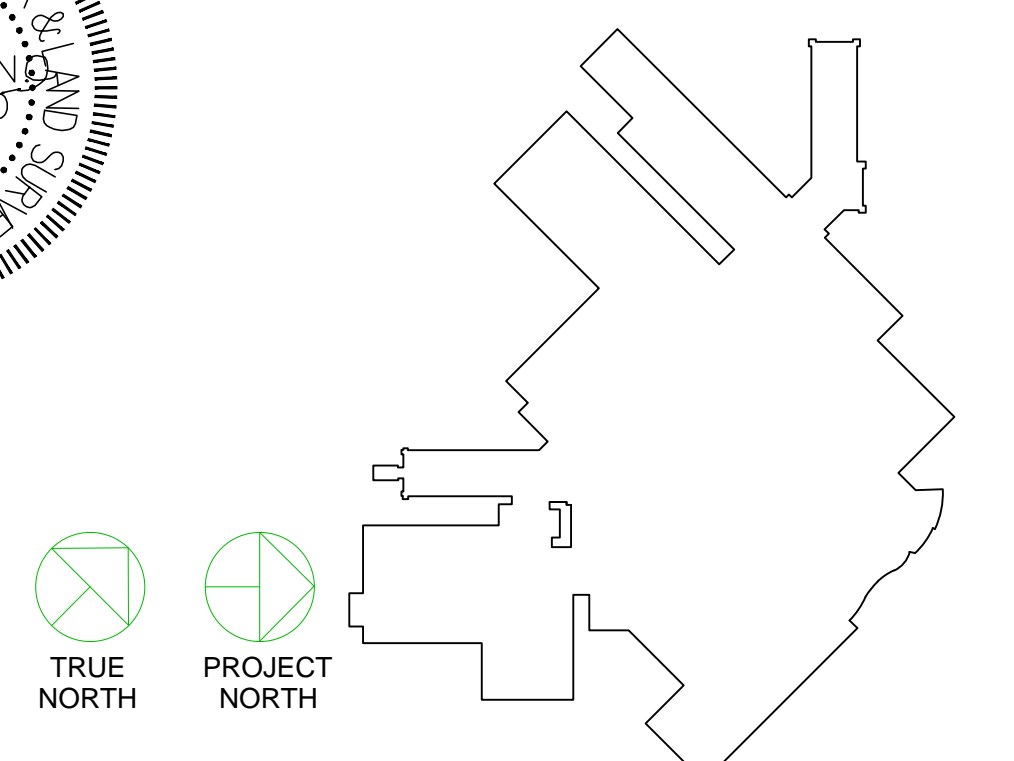

- LEGEND**
- FIRE HYDRANT
 - STREET LIGHT
 - LIGHT POLE
 - HISTORICAL LIGHT POLE
 - POWER POLE
 - TRAFFIC SIGNAL
 - TELEPHONE BOX
 - EXISTING MANHOLE
 - SIGN
 - STREET SIGN
 - GAS METER
 - UTILITY CLOSURE
 - GUY WIRE
 - OVERHEAD POWER
 - GAS VALVE
 - WATER SHUTOFF
 - WATER VALVE
 - UNDERGROUND POWER
 - UNDERGROUND TELEPHONE
 - FIBER OPTIC
 - UNDERGROUND TELEVISION
 - OXYGEN LINE
 - WATER LINE
 - GAS LINE
 - SANITARY SEWER
 - STORM SEWER
 - CHAIN LINK FENCE
 - BARBED WIRE FENCE
 - WOOD FENCE
 - EXISTING CURB & GUTTER
 - EXISTING DROP INLET
 - EXISTING CONTOUR
 - BUSHES
 - DECIDUOUS TREE
 - CONIFEROUS TREE
 - CONCRETE SURFACE
 - EXISTING BUILDING LINE
 - M.W. MONITORING WELL
 - POWER BOX
 - SANITARY SEWER CLEANOUT
 - GAS VALVE
 - PROPOSED MAJOR CONTOUR
 - PROPOSED MINOR CONTOUR

NOTE:
FENCE TO BEGIN WHERE DIFFERENCE IN
ELEVATION BETWEEN TOP AND BOTTOM
OF WALL EXCEEDS 2'.

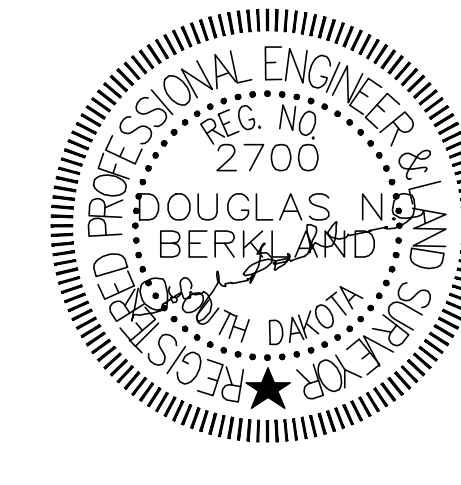

**100% FINAL
FULLY SPRINKLERED**

BENCHMARK #1	
TOP OF FIRE HYDRANT @ SE SIDE OF SITE	
NORTH SIDE OF PRIVATE DRIVE	
ELEV. = 1504.81	
NAVD 88 DATUM	
BENCHMARK #2	
TOP OF FIRE HYDRANT @ E. SIDE OF SITE	
WEST SIDE OF PRIVATE DRIVE	
ELEV. = 1498.72	
NAVD 88 DATUM	


Revision Schedule	
Revision Number	Revision Date

CONSULTANTS:	
CIVIL/LANDSCAPE/SURVEYOR	FIRE PROTECTION
SAYRE ASSOCIATES	FP&C
216 South Duluth Ave Sioux Falls, SD 57104	1520 Main Street Indianapolis, IN 46224
t: 605-332-7211 f: 605-332-7222	t: 317-468-5188 f: 317-486-5189

ARCHITECT/ENGINEERS/COST ESTIMATORS:	
ELLERBE BECKET	
2380 McGee Street, Suite 200 Kansas City, MO 64108 816 561 4443	Ellerbe Becket, Inc. Ellerbe Becket Architects and Engineers, Inc. Ellerbe Becket Architects and Engineers
2009	

Drawing Title: PLAN/PROFILE OF PROPOSED RETAINING WALL	Approved: Project Director
--	----------------------------

Project Title: RECONSTRUCT ROAD	
Location SIoux FALLS, SD	
Date 10/26/12	Checked DNB
Drawn JNH	

Project Number 438-13-102	
Building Number	
Drawing Number	
Dwg. 12 of 17	Department of Veterans Affairs