





6 ROOF CURB DETAIL
Scale: 3" = 1'-0"

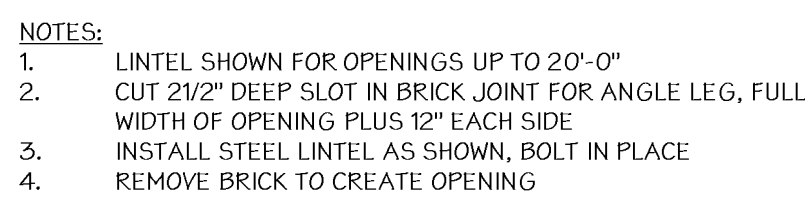


5 LINTEL DETAIL
Scale: 1 1/2" = 1'-0"

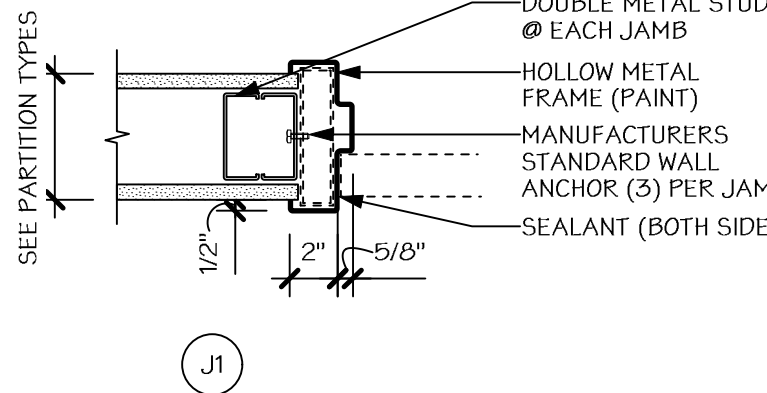

4 HEAD, JAMB AND SILL DETIALS
Scale: 1 1/2" = 1'-0"

1	DOOR STOP	L02121	TRIMCO	CONVEX
HARDWARE SET NUMBER: 7				
QTY	DESCRIPTION	PART #	MANUF.	FINISH
3	HINGES	-	YALE	626
1	LOCKSET	CCR-0008FL +K660	YALE	626
1	KICK PLATE	J102	DON-JO	626
3	SILENCERS	L03011	TRIMCO	GREY

Diagram illustrating the underside of a floor with a firestop and smokestop installed at a penetration. The label "FIRESTOP & SMOKESTOP" points to the installed device. The label "UNDERSIDE OF" points to the floor structure.

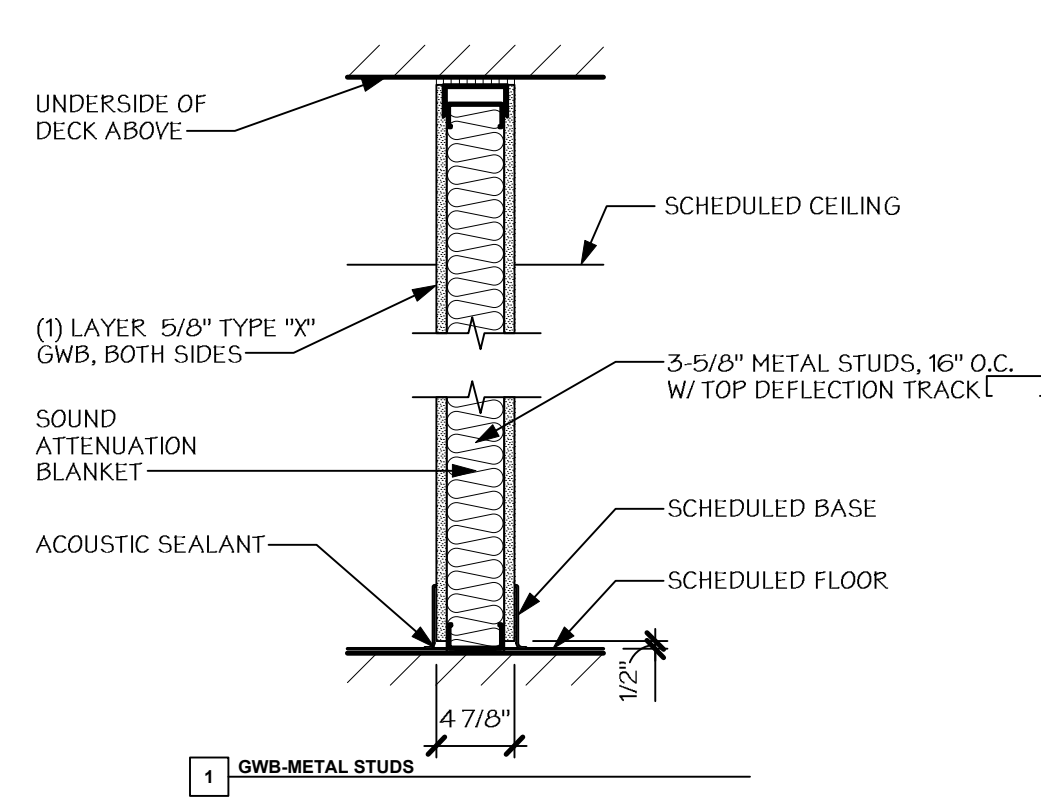

1 PARTITION TYPES
Scale: 1" = 1'-0"

BID DOCUMENTS
12.18.12

<u>SYRACUSE</u>	<u>ROCHESTER</u>
313 East Willow Street	1344 University Avenue
Suite 107	Suite 140
Syracuse, NY 13203	Rochester, NY 14607
ph: 315.473.1800	ph: 585.461.4771

ONE WEBSTER'S LANDING
SYRACUSE, NEW YORK 13202
315.423.0185

Approved: Project Director

Date 12/18/12

AS601

