


2 MILLWORK DETAIL
Scale: 1" = 1'-0"

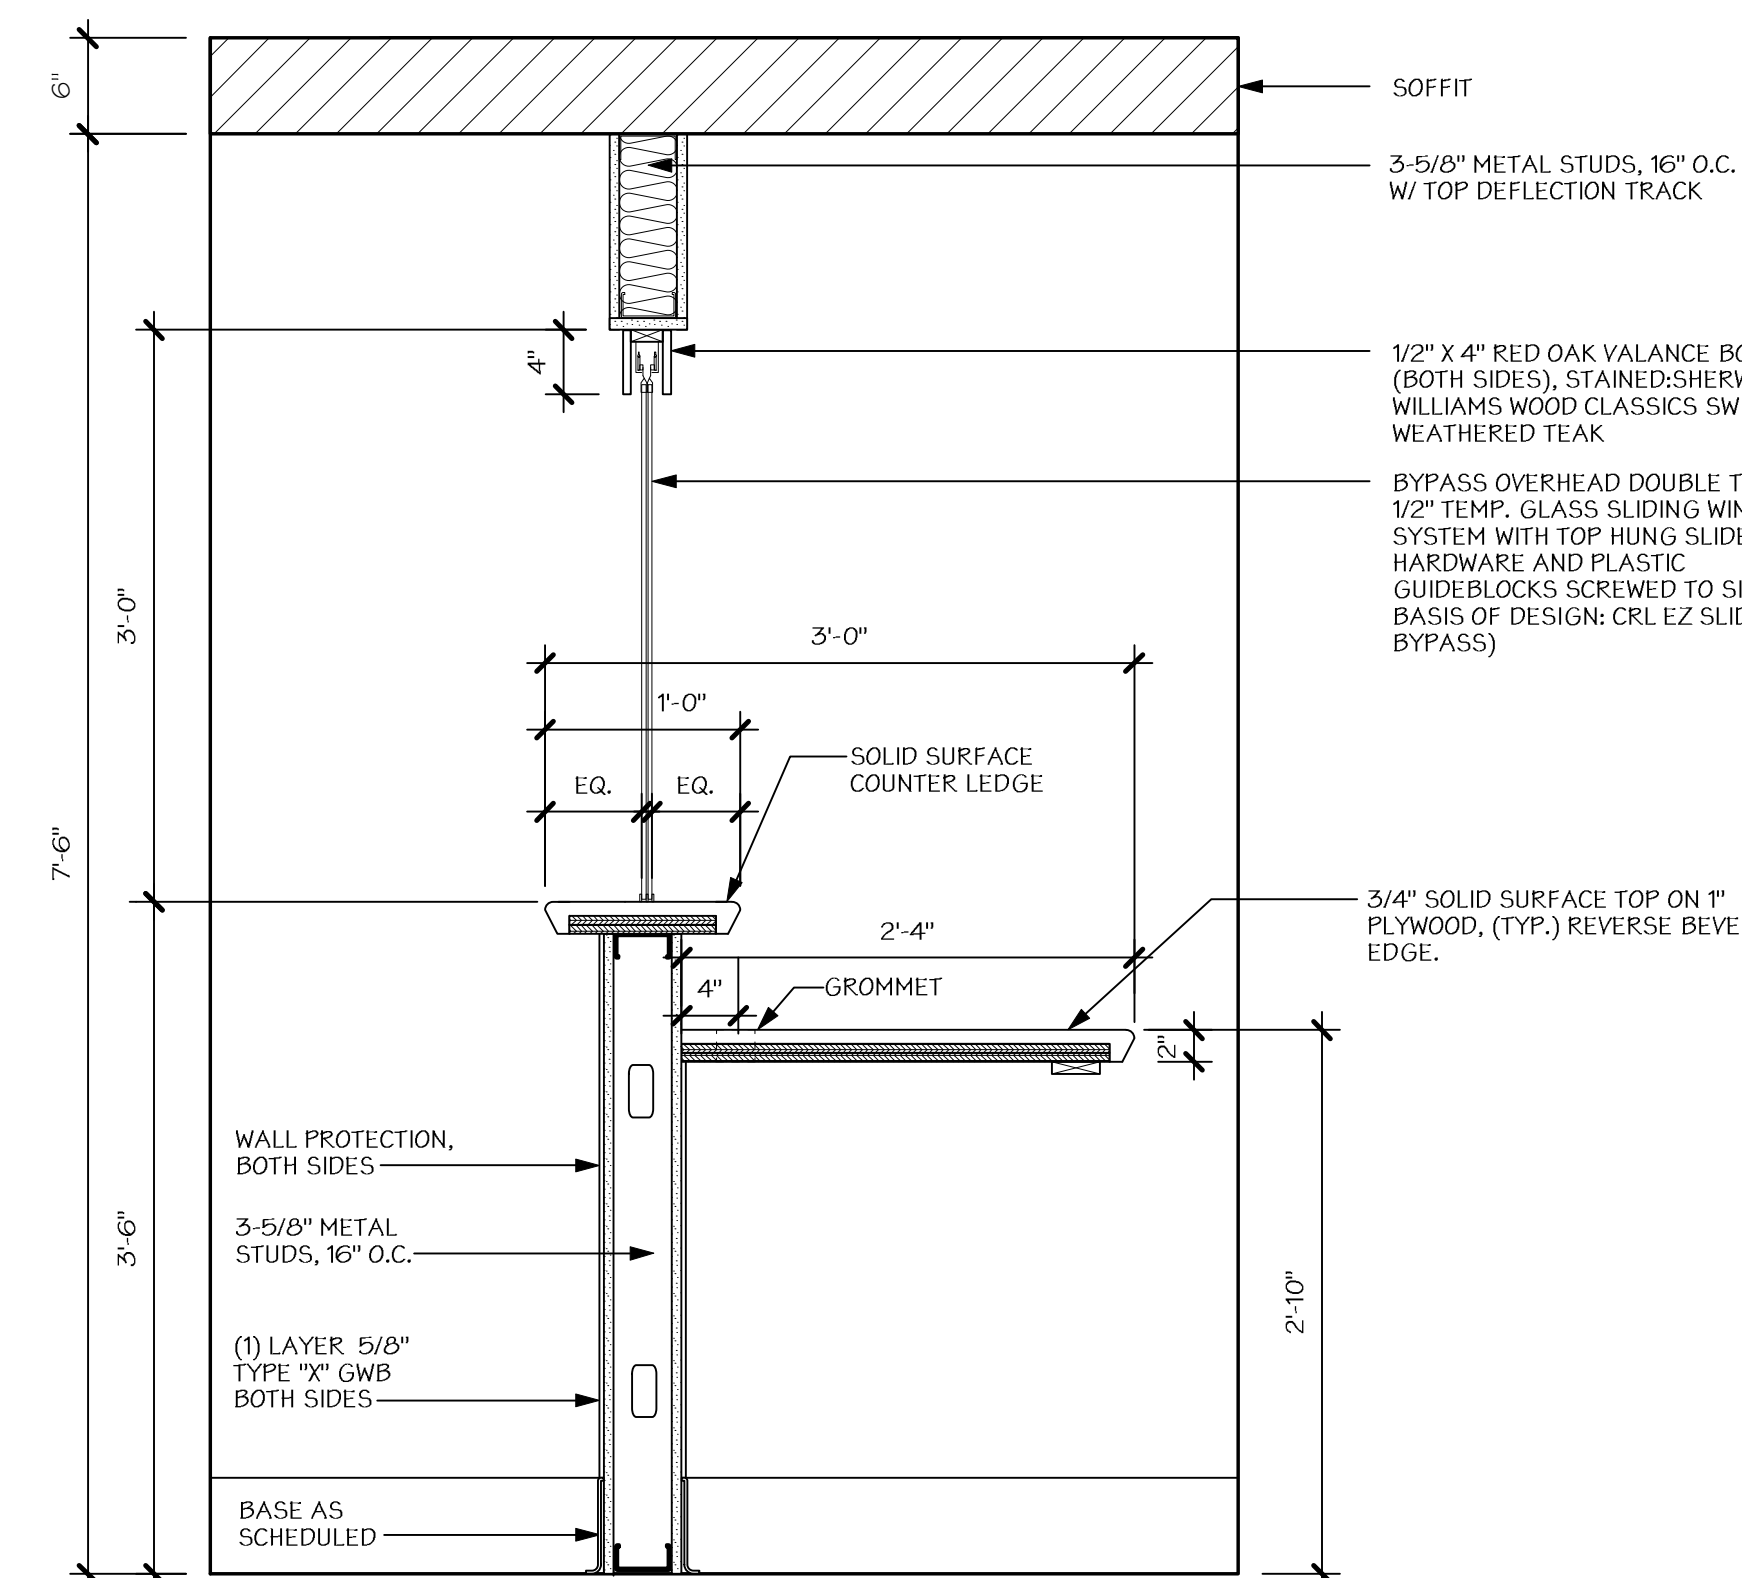

1 MILLWORK DETAIL
Scale: 1" = 1'-0"

