


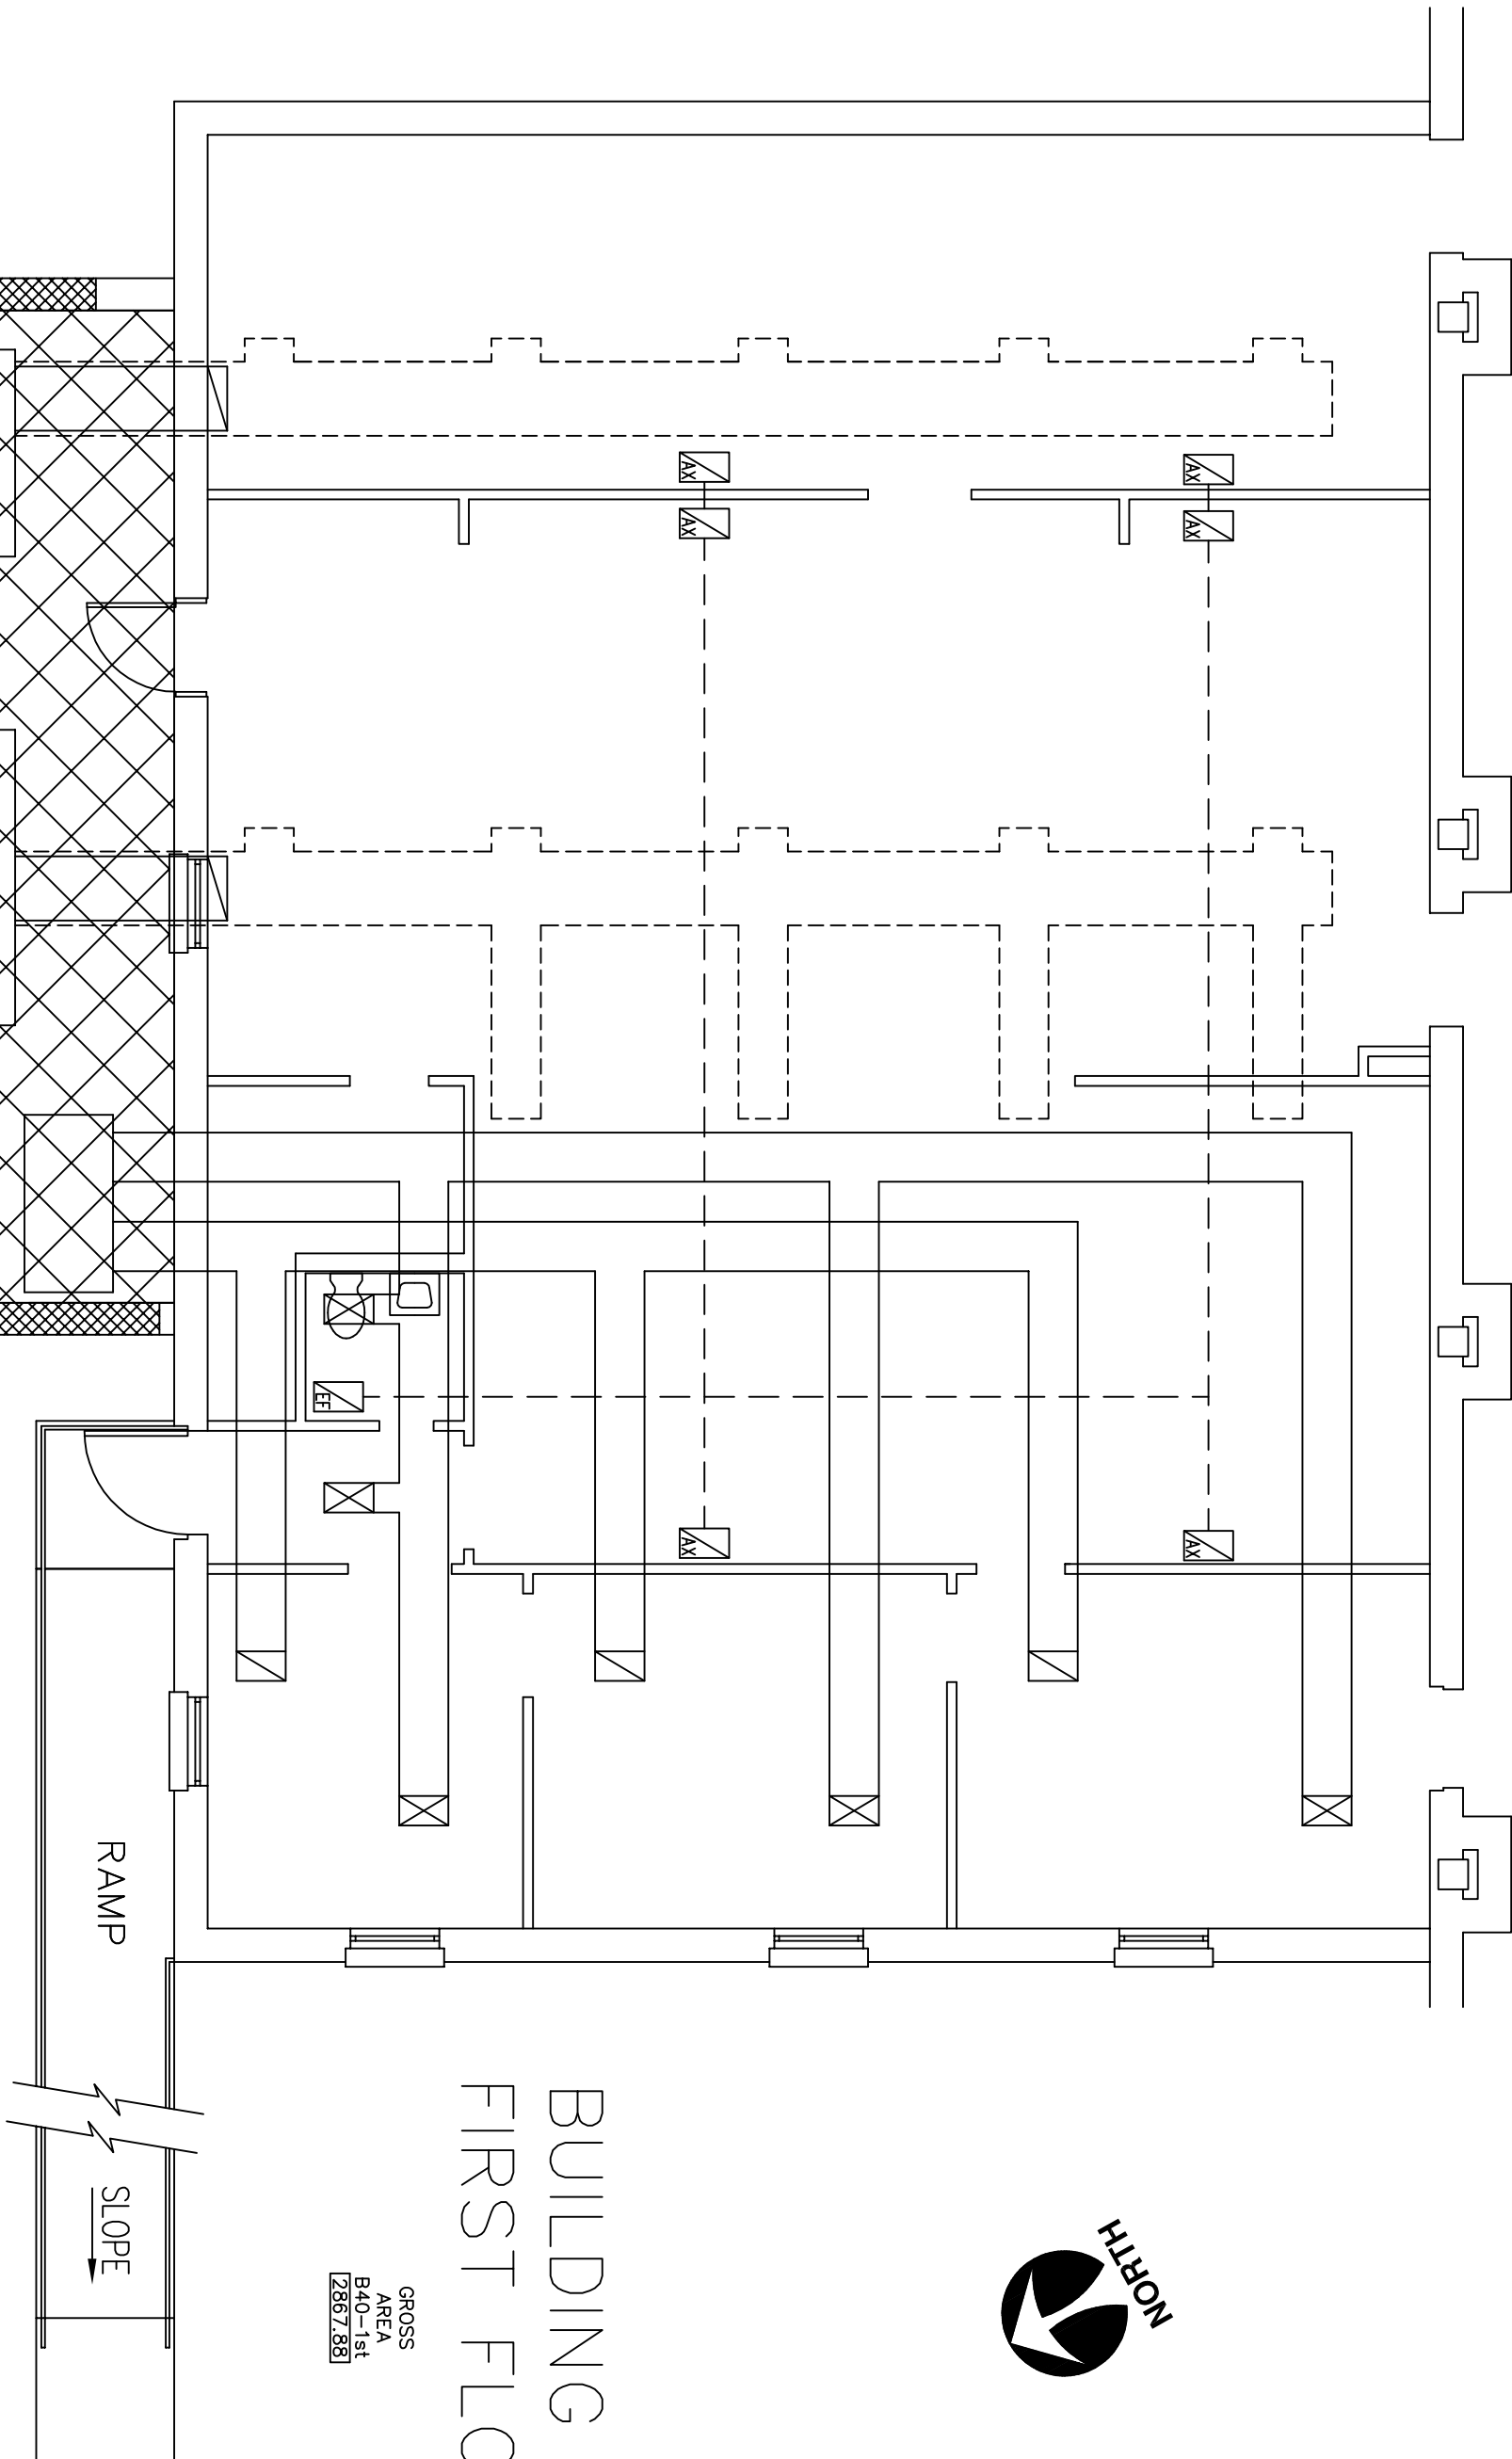

BUILDING 40  
FIRST FLOOR

GROSS  
AREA  
B40-1st  
[2867.88]



CONCEPT DRAWING

