


- A. REMOVE ALL EXISTING LOCKERS IN MEN AND WOMEN'S LOCKER ROOMS
- B. REMOVE EXISTING FLOORING AND BASE AND CEILING COMPLETE. PREPARE EXISTING FLOOR, CEILING & WALL TO RECEIVE NEW FINISHES
- C. REFER TO MECHANICAL, ELECTRICAL, AND PLUMBING DRAWINGS FOR SPECIFIC DEMOLITION REQUIREMENTS AND COORDINATE WITH ARCHITECTURAL PLANS.
- D. SEE PHASING PLANS FOR PHASING OF WORK
- E. MAINTAIN EXISTING INTERIM LIFE SAFETY CODE REQUIREMENTS AT ALL TIMES DURING CONSTRUCTION
- F. REFER TO VA FOR SALVAGING OF EXISTING MATERIALS AND FIXTURES
- G. SEE 1-DEI FOR TEMPORARY PARTITION LOCATIONS

KEYNOTE LEGEND	
KEY	DESCRIPTION
DE1	REMOVE EXISTING CONCRETE LOCKER BASE PLATFORM AND LOCKERS, PREPARE EXISTING FLOOR TO RECEIVE NEW FLOOR FINISH
DE2	EXISTING ELECTRICAL CONDUITS TO REMAIN AS IS
DE3	EXISTING WALL TO BE PARTIALLY REMOVED TO ACCOMMODATE NEW DOOR OPENING
DE4	REMOVE ALL EXISTING PLUMBING FIXTURES, TOILET ACCESSORIES, TOILET PARTITIONS, AND WALL MOUNTED ITEMS.
DE5	REMOVE EXISTING LOCKERS AND BASES
DE6	REMOVE EXISTING PIPE RAILING
DE7	REMOVE ALL EXISTING PLYWOOD AND PLYWOOD SHELVING

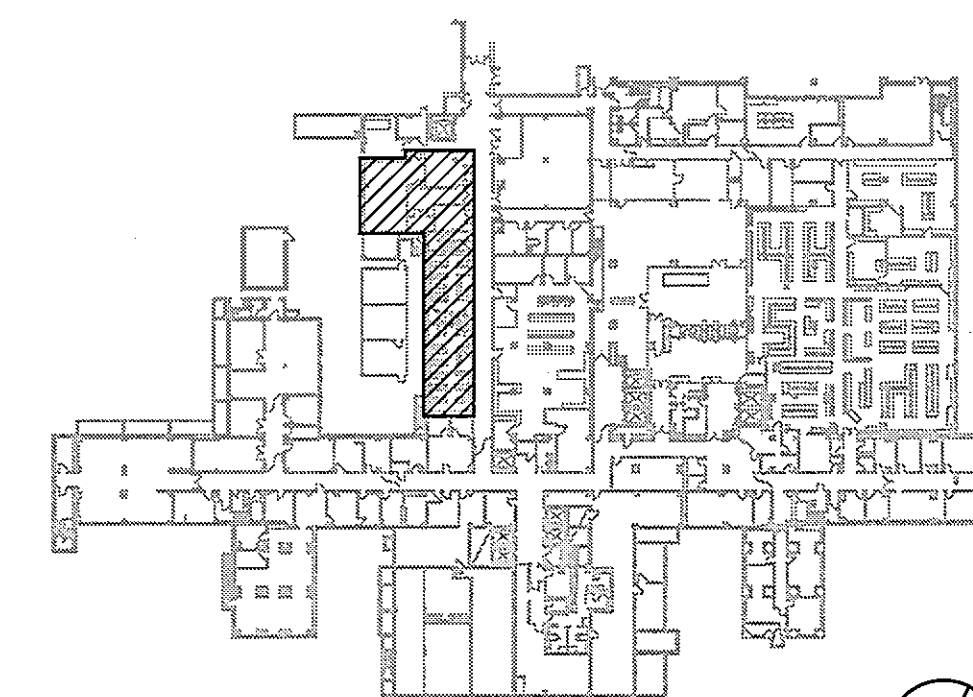

KEY PLAN
NOT TO SCALE
FULLY SPRINKLERED BUILDING
BID DOCUMENTS

<div>Revisions:</div> <div>Date:</div>	<div>CONSULTANTS:</div> <div><div><div>KZFDESIGN</div><div>700 BROADWAY STREET CINCINNATI, OH 45202-6010 PHONE: 513.621.6211 FAX: 513.621.6530</div></div><div><div><div>STATE OF OHIO</div><div>ALAN B. SULLIVAN</div><div># 13784</div><div>REGISTERED ARCHITECT</div></div></div></div>	<div>ARCHITECT/ENGINEERS:</div> <div><div><div>PARADIGM</div><div>ENGINEERS AND CONSTRUCTORS</div></div><div>PO BOX 436223 Louisville, Kentucky 40253 - PH: 502.339.8511 - www.paradigmusa.com</div></div>	<div>Drawing Title:</div> <div>BASEMENT DEMOLITION FLOOR PLAN</div> <div><div>Approved Project Director</div></div>	<div>Project Title:</div> <div>SURGICAL SUPPORT AND LOCKERS</div> <div><div>Location: IOWA CITY VAMC 601 HIGHWAY 6 WEST, IOWA CITY, IOWA 52249-2208</div><div><div>Date: 07-13-12</div><div>Checked: SULLIVAN</div><div>Drawn: SAID/BRUNNER</div></div></div>	<div>Project Number:</div> <div>636A8-11-011</div> <div><div>Building Number: 1</div><div>Drawing Number: 1-A4</div></div>	<div>Office of Construction and Facilities Management</div> <div><div><div></div><div>Department of Veterans Affairs</div></div></div>
--	--	---	---	---	--	--