




1
1-A5

KEY	DESCRIPTION
DE1	EXISTING WALL TO BE PARTIALLY REMOVED TO ACCOMMODATE NEW DOOR OPENING
DE2	REMOVE ALL EXISTING PLUMBING FIXTURES, TOILET ACCESSORIES, TOILET PARTITIONS, AND WALL MOUNTED ITEMS.
DE3	REMOVE ALL FURNITURE
DE4	DEMO WALLS AND FIRE HOSE CABINET. EXISTING STANDPIPE TO REMAIN.

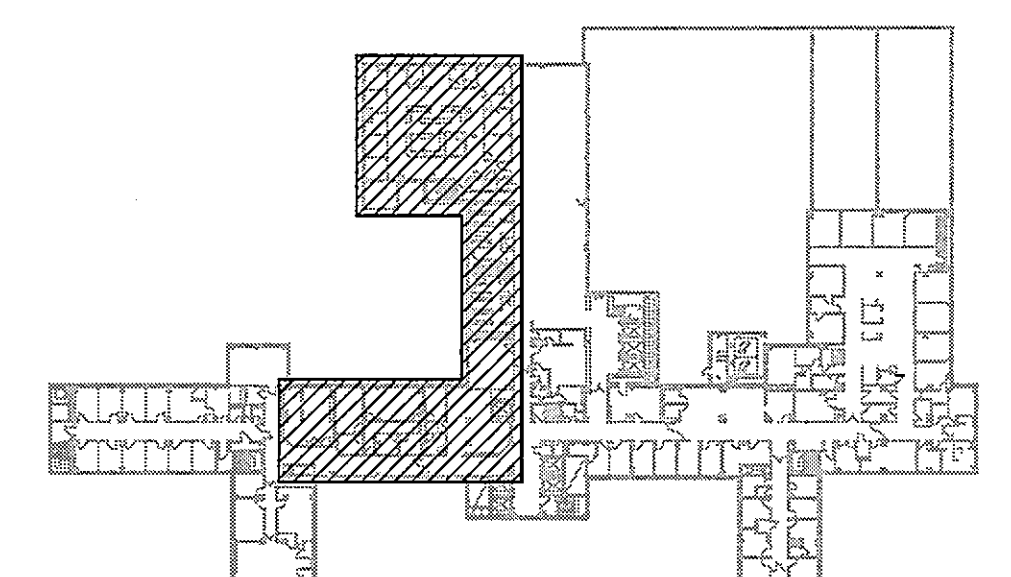

KEY PLAN
NOT TO SCALE
FULLY SPRINKLERED BUILDING
BID DOCUMENTS

KZF DESIGN

A circular professional seal for Alan B. Sullivan, a registered professional engineer in the State of Ohio. The seal features a rope-like border. Inside the border, the words "STATE OF OHIO" are at the top and "REGISTERED PROFESSIONAL ENGINEER" are at the bottom. The center of the seal contains the name "ALAN B. SULLIVAN" and the registration number "# 13784". There are two stars on either side of the registration number. A signature is written across the top of the seal.

PARADIGM

ENGINEERS AND CONSTRUCTORS

1-A5

**Office of
Construction
and Facilities
Management**

