


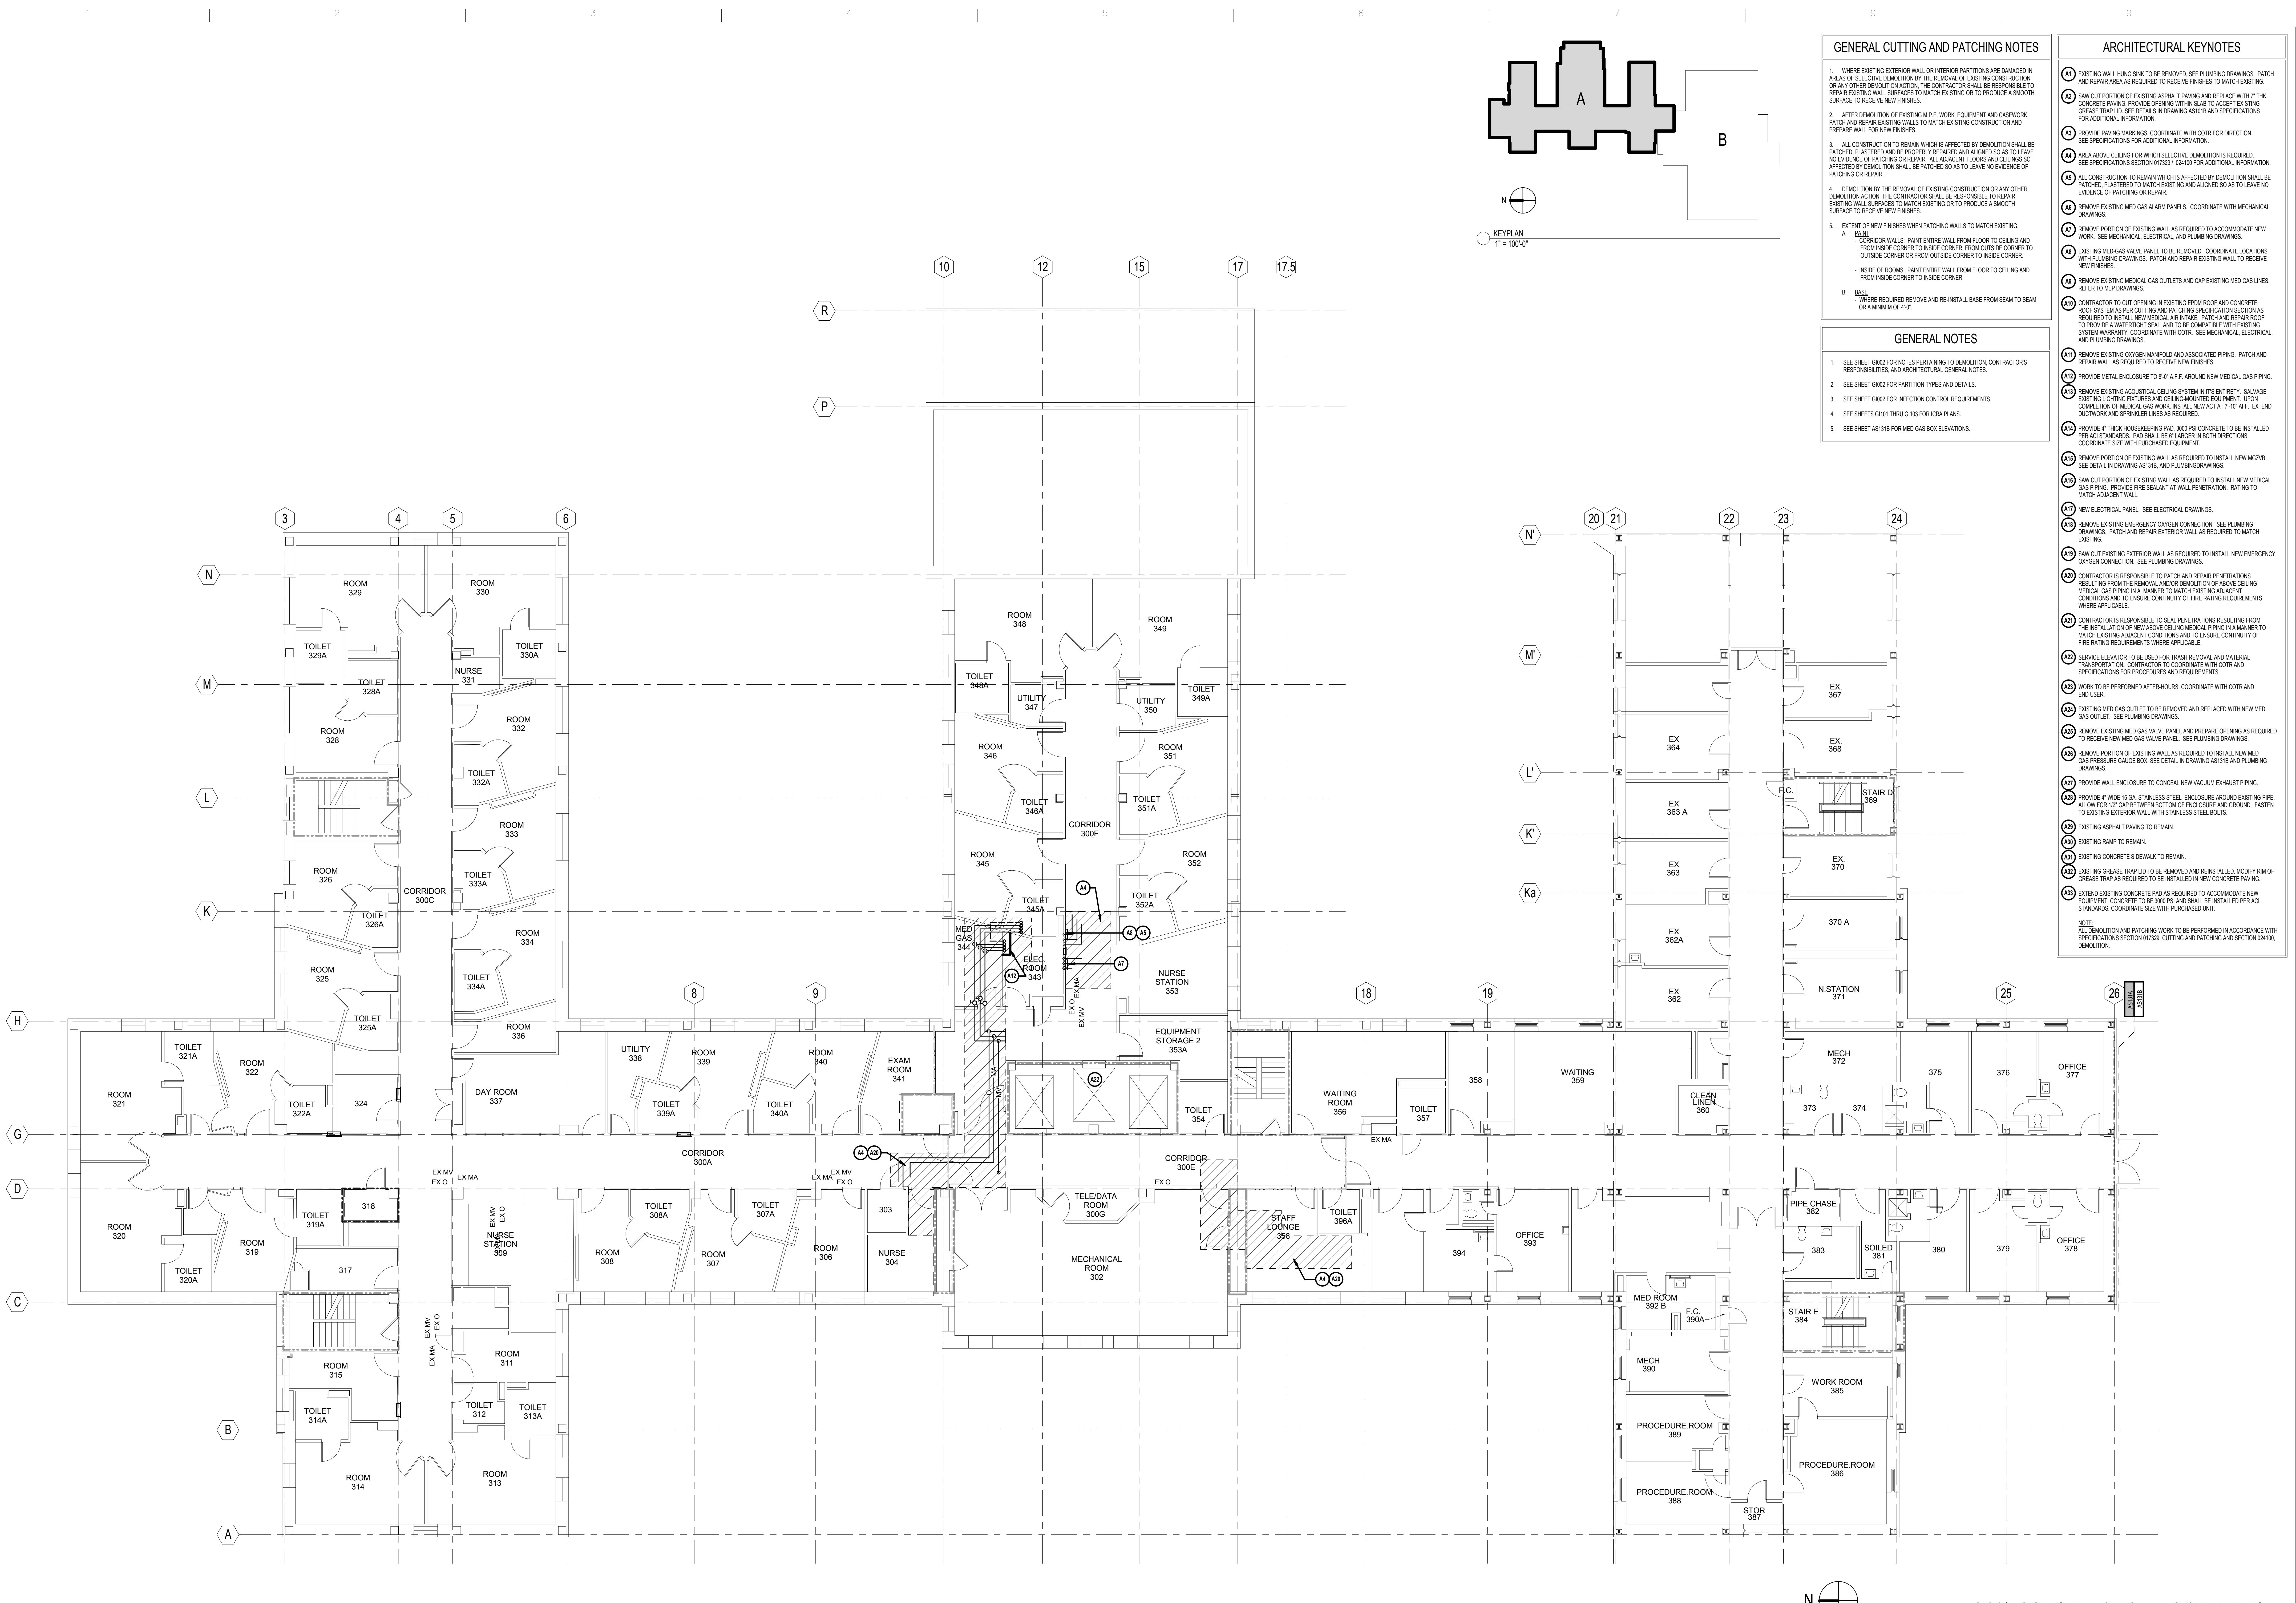

THIRD FLOOR ARCHITECTURAL & DEMOLITION PLAN
1/8" = 1'-0"

CONSULTANTS:
H.F. LENZ COMPANY
Engineers
Planners
Surveyors
Energy Consultants
1407 Scarp Avenue Johnstown, PA 15904
Phone: 814-269-9300 FAX: 814-269-9301
cadd@hflen.com www.hflen.com

ARCHITECT:
ARRAY
healthcare facilities solutions
2520 Renaissance Boulevard, Suite 110
King of Prussia, PA 19406
T: 610.270.0599
F: 610.270.0995
www.arrayhfs.com

Project Number
3439.02

Scale
As indicated

Drawing Title
THIRD FLOOR ARCHITECTURAL & DEMOLITION PLAN

Approved: Project Director

Project Title
LAJ VA CLARKSBURG - MEDICAL GAS UPGRADE

Location
1 Med Center Drive, Clarksburg, WV

Date
07/20/2012

Checked
EBC

Drawn
EN

VA Project Number
VA244-P-1491

Building Number
01

Drawing Number
AS131A

Dwg. 12 of 44

Office of Facilities Management
Department of Veterans Affairs