


"A" WING

"C" WING

"B" WING

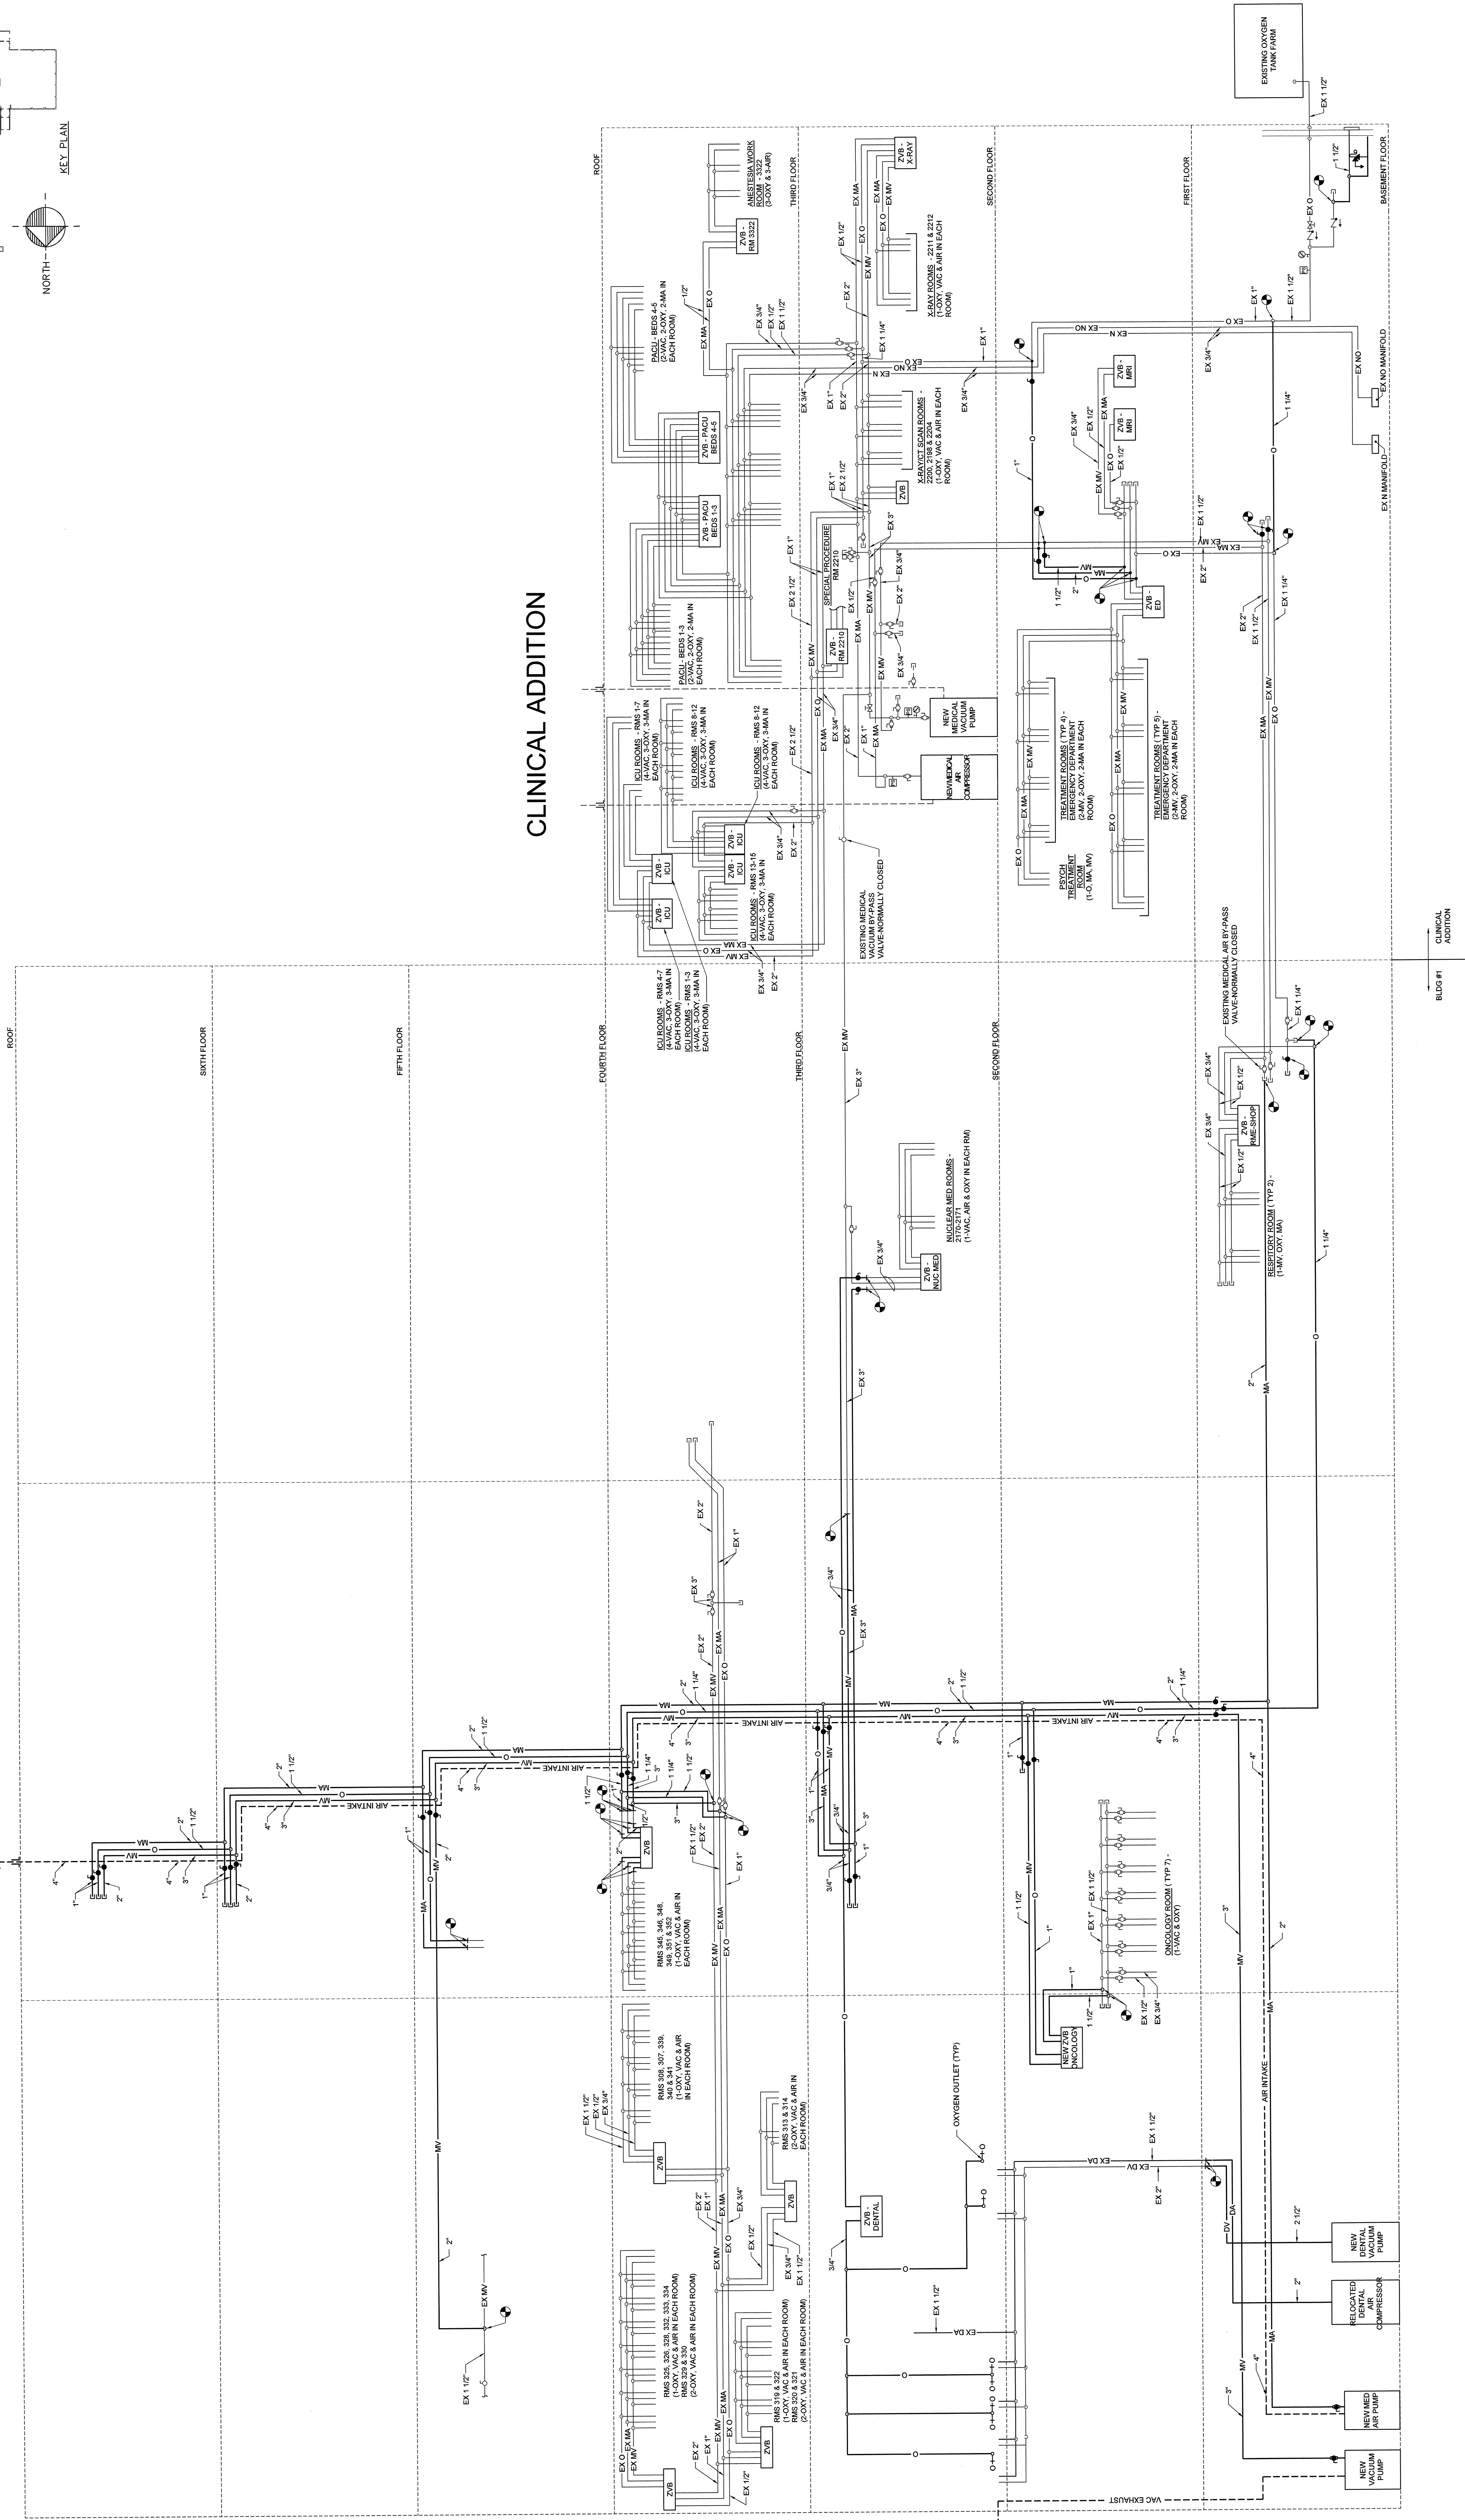


A1 MEDICAL GAS RISER DIAGRAM

Scale: NONE

CONSULTANTS:

HFE
Engineers
Planners
Architects
Energy Consultants
H.F. LENZ COMPANY
1407 Ship Avenue - Abington, PA 19006
Tel: 215-885-2000
www.hflenz.com

ARCHITECT:

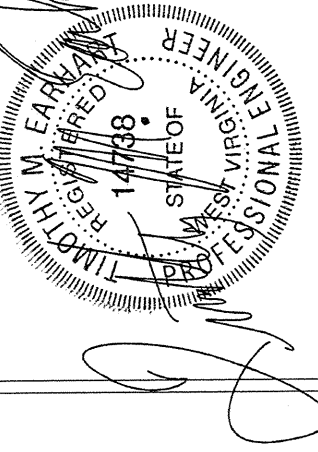

ARRAY
healthcare facilities solutions

Project Number

2250 Renaissance Boulevard, Suite 110
King of Prussia, PA 19406
P: 610.370.0099
F: 610.270.0995
www.arrayhfi.com

Drawing Title

MEDICAL GAS RISER DIAGRAM

Project Title

MEDICAL GAS SYSTEM
REPLACEMENT PROJECT

VA Project Number

VA244-P-1491

Building Number

01/02

Drawing Number

PL200

Drawn

JLJ

Location

VAMC, CLARKSBURG

Date

7/20/2012

Checked

TIME

Approved Project Director

100% CONSTRUCTION DOCUMENTS

Office of
Facilities
Management

