




(C1) BUILDING #1 SYSTEM CU-1
NO SCALE

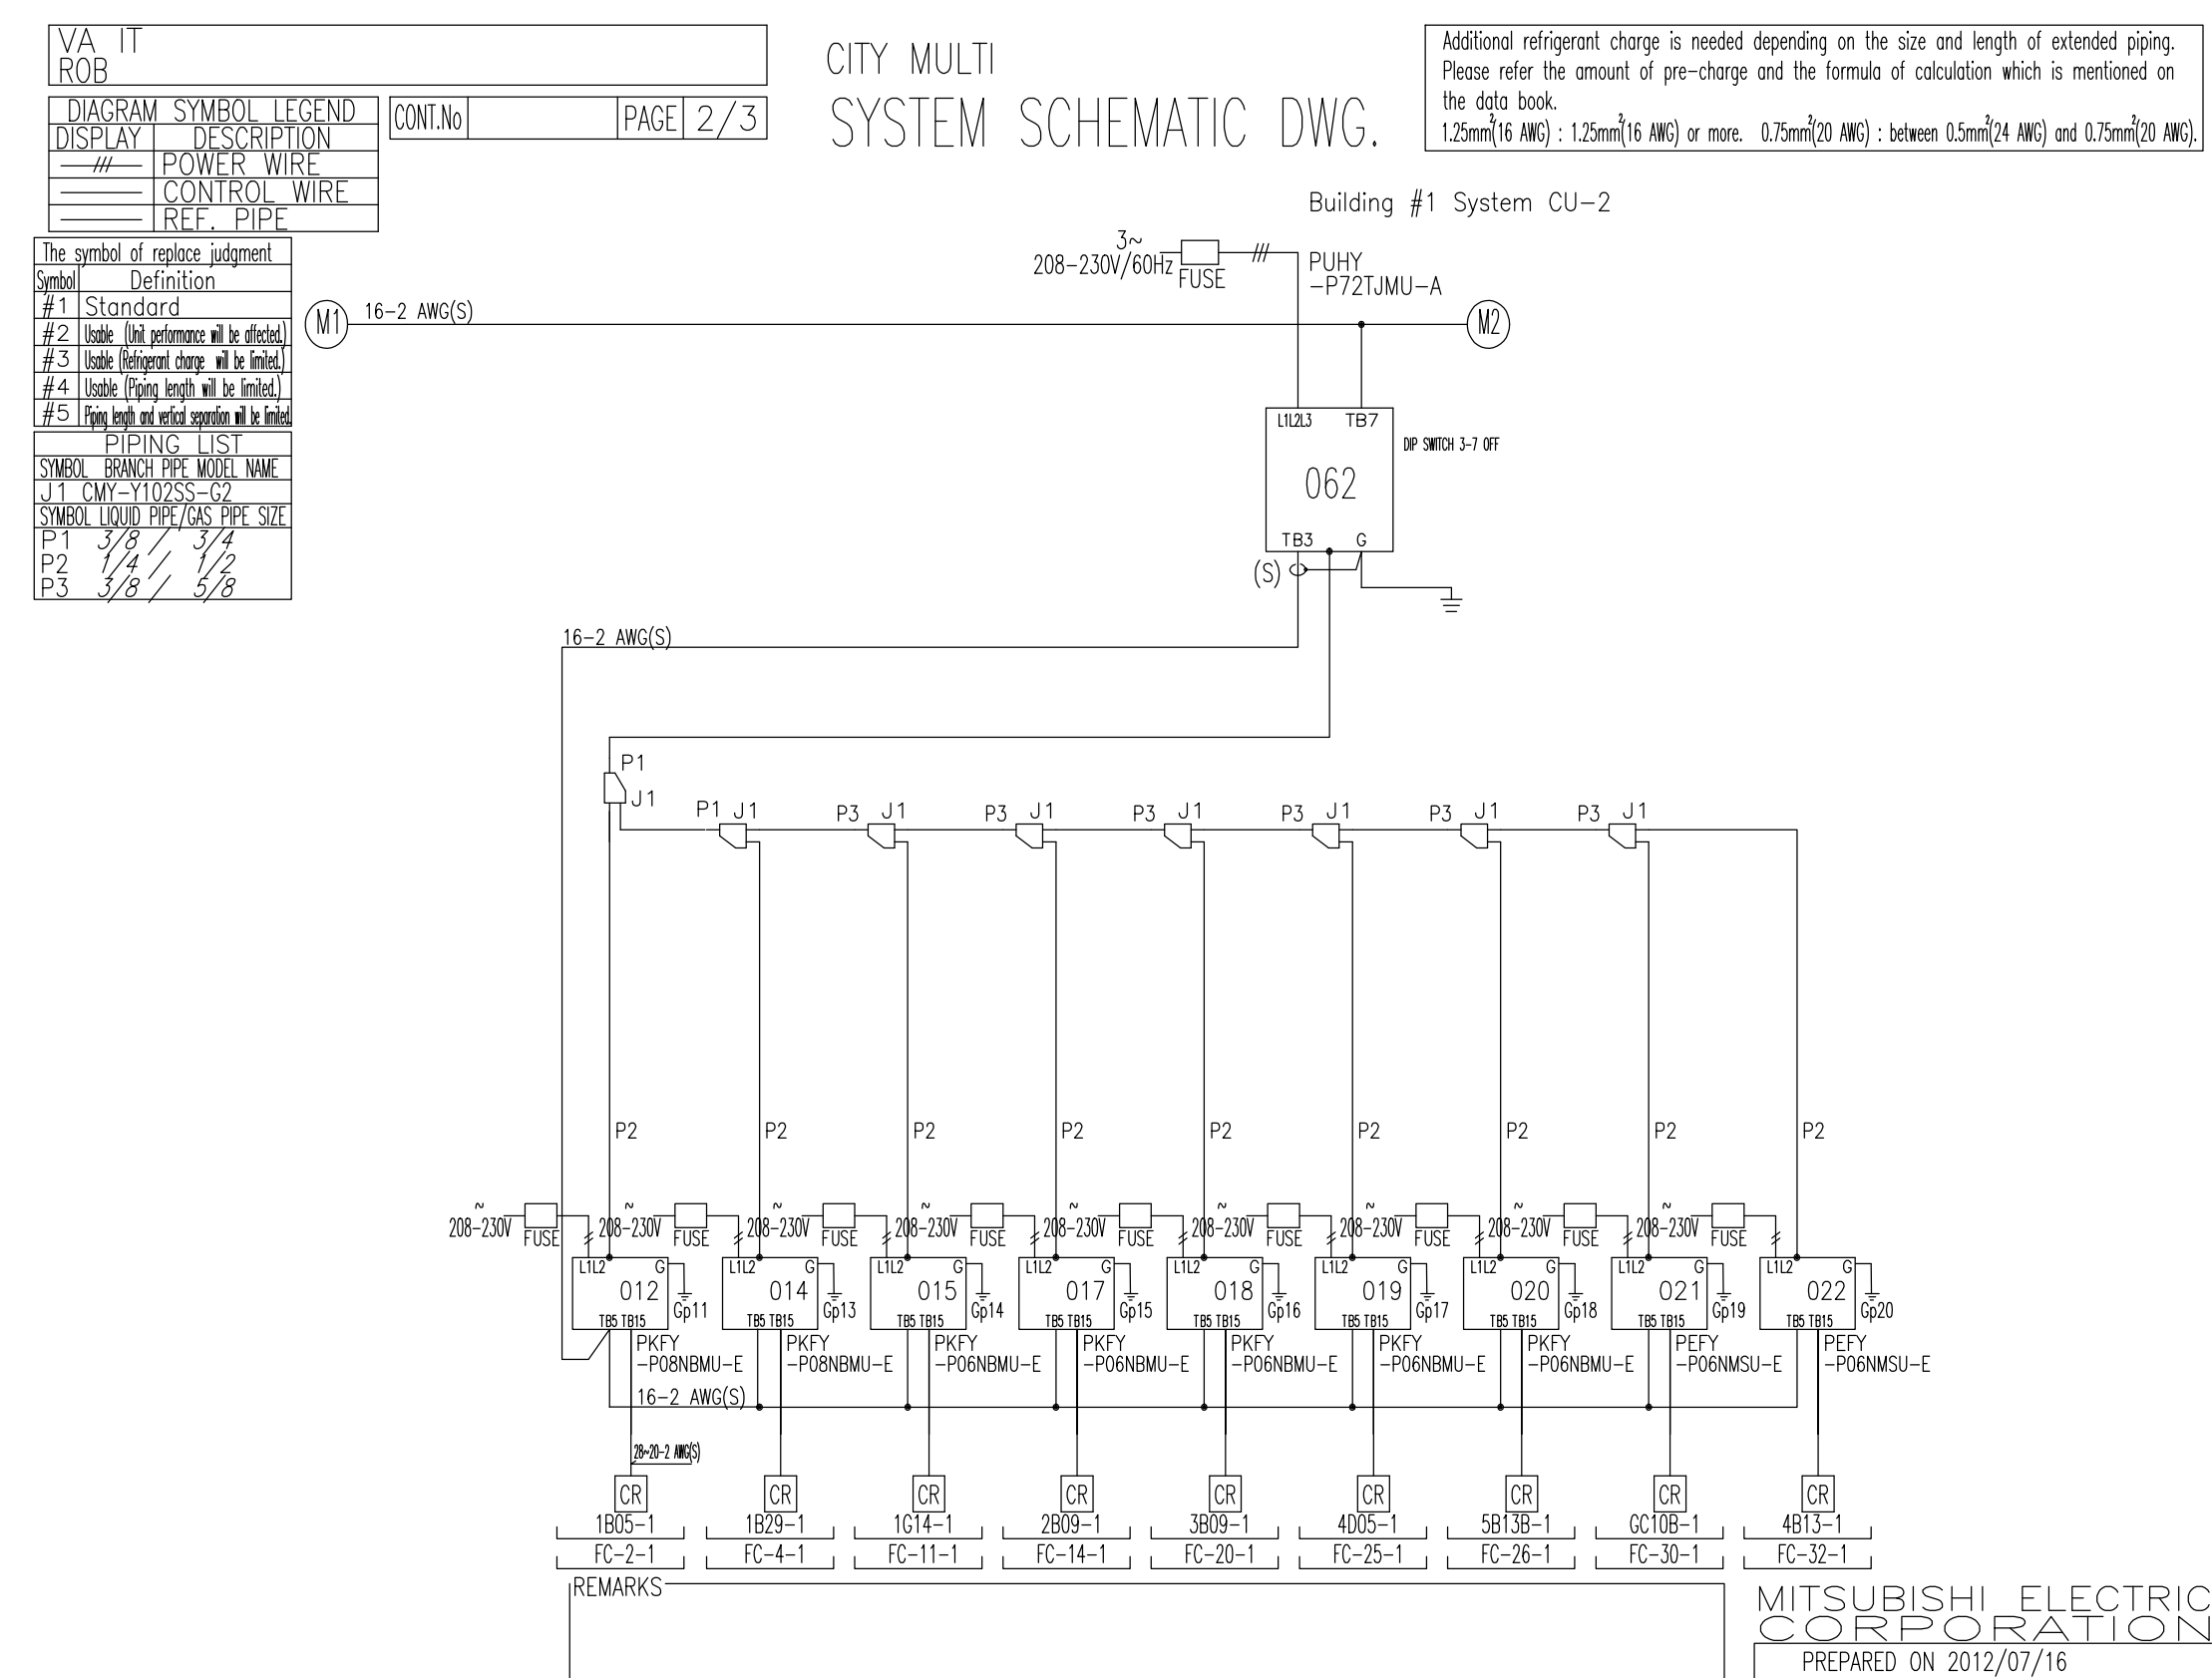

(C5) BUILDING #1 SYSTEM CU-2
NO SCALE

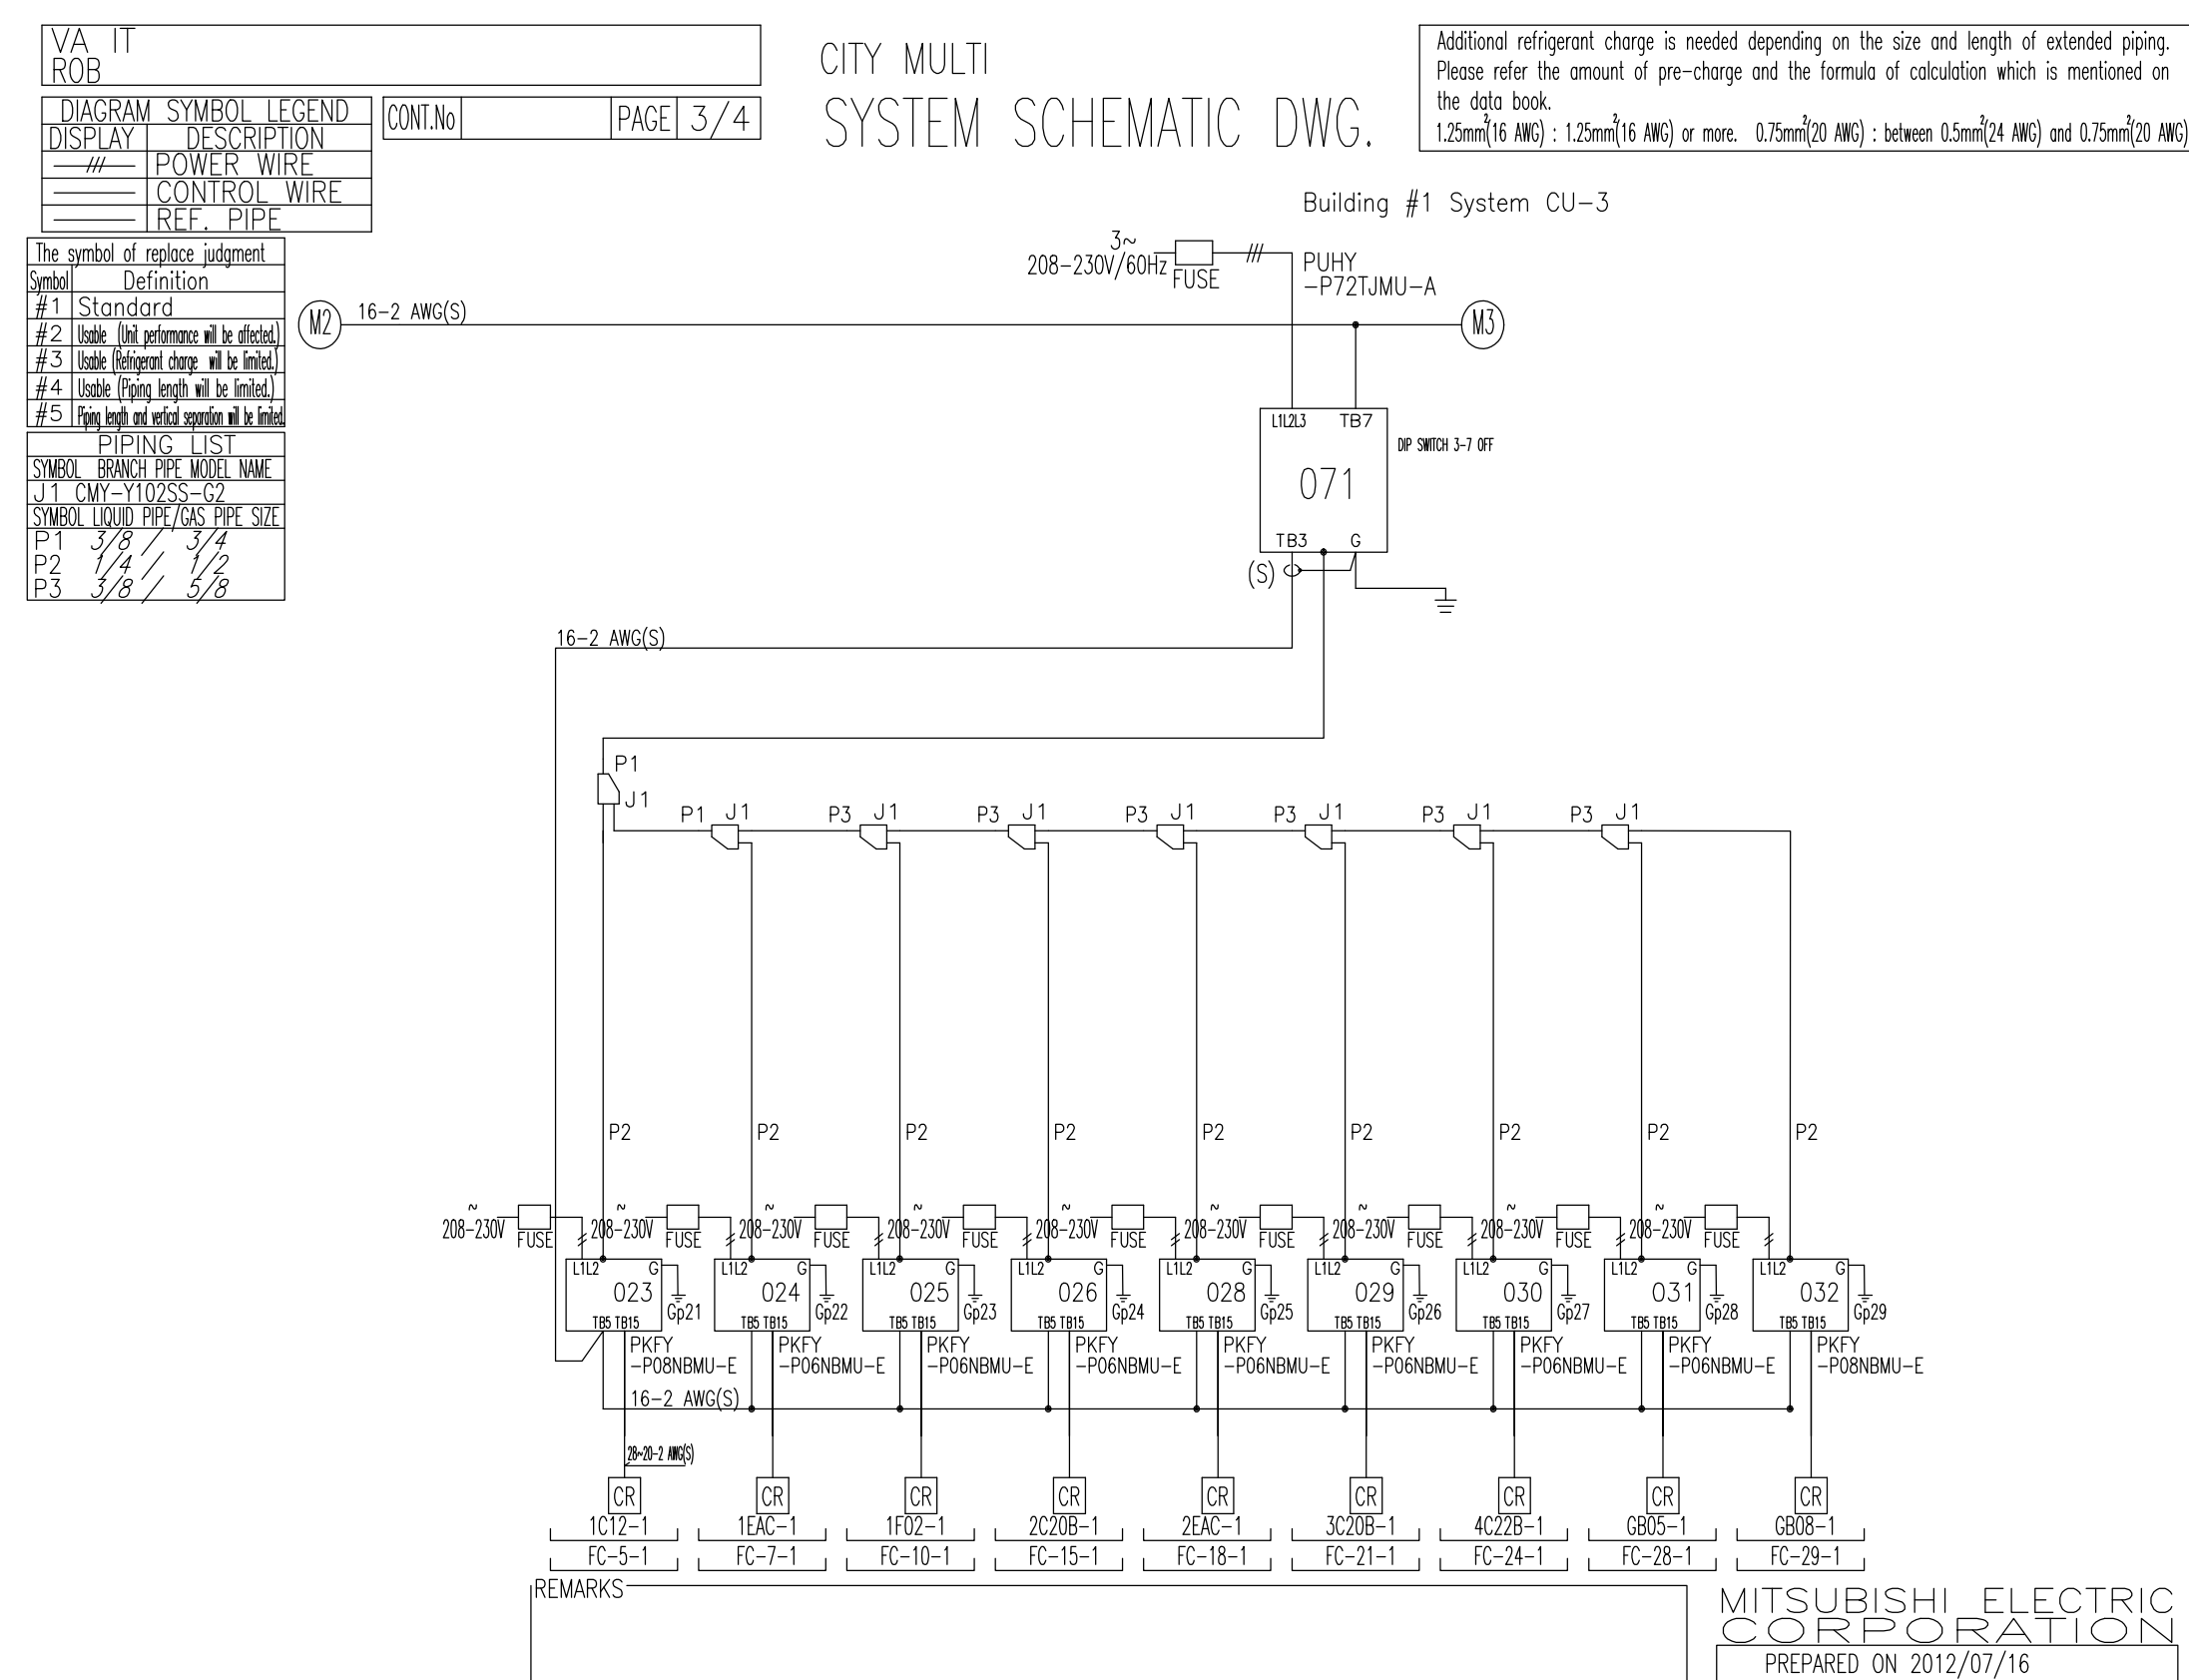

(F1) BUILDING #1 SYSTEM CU-3
NO SCALE

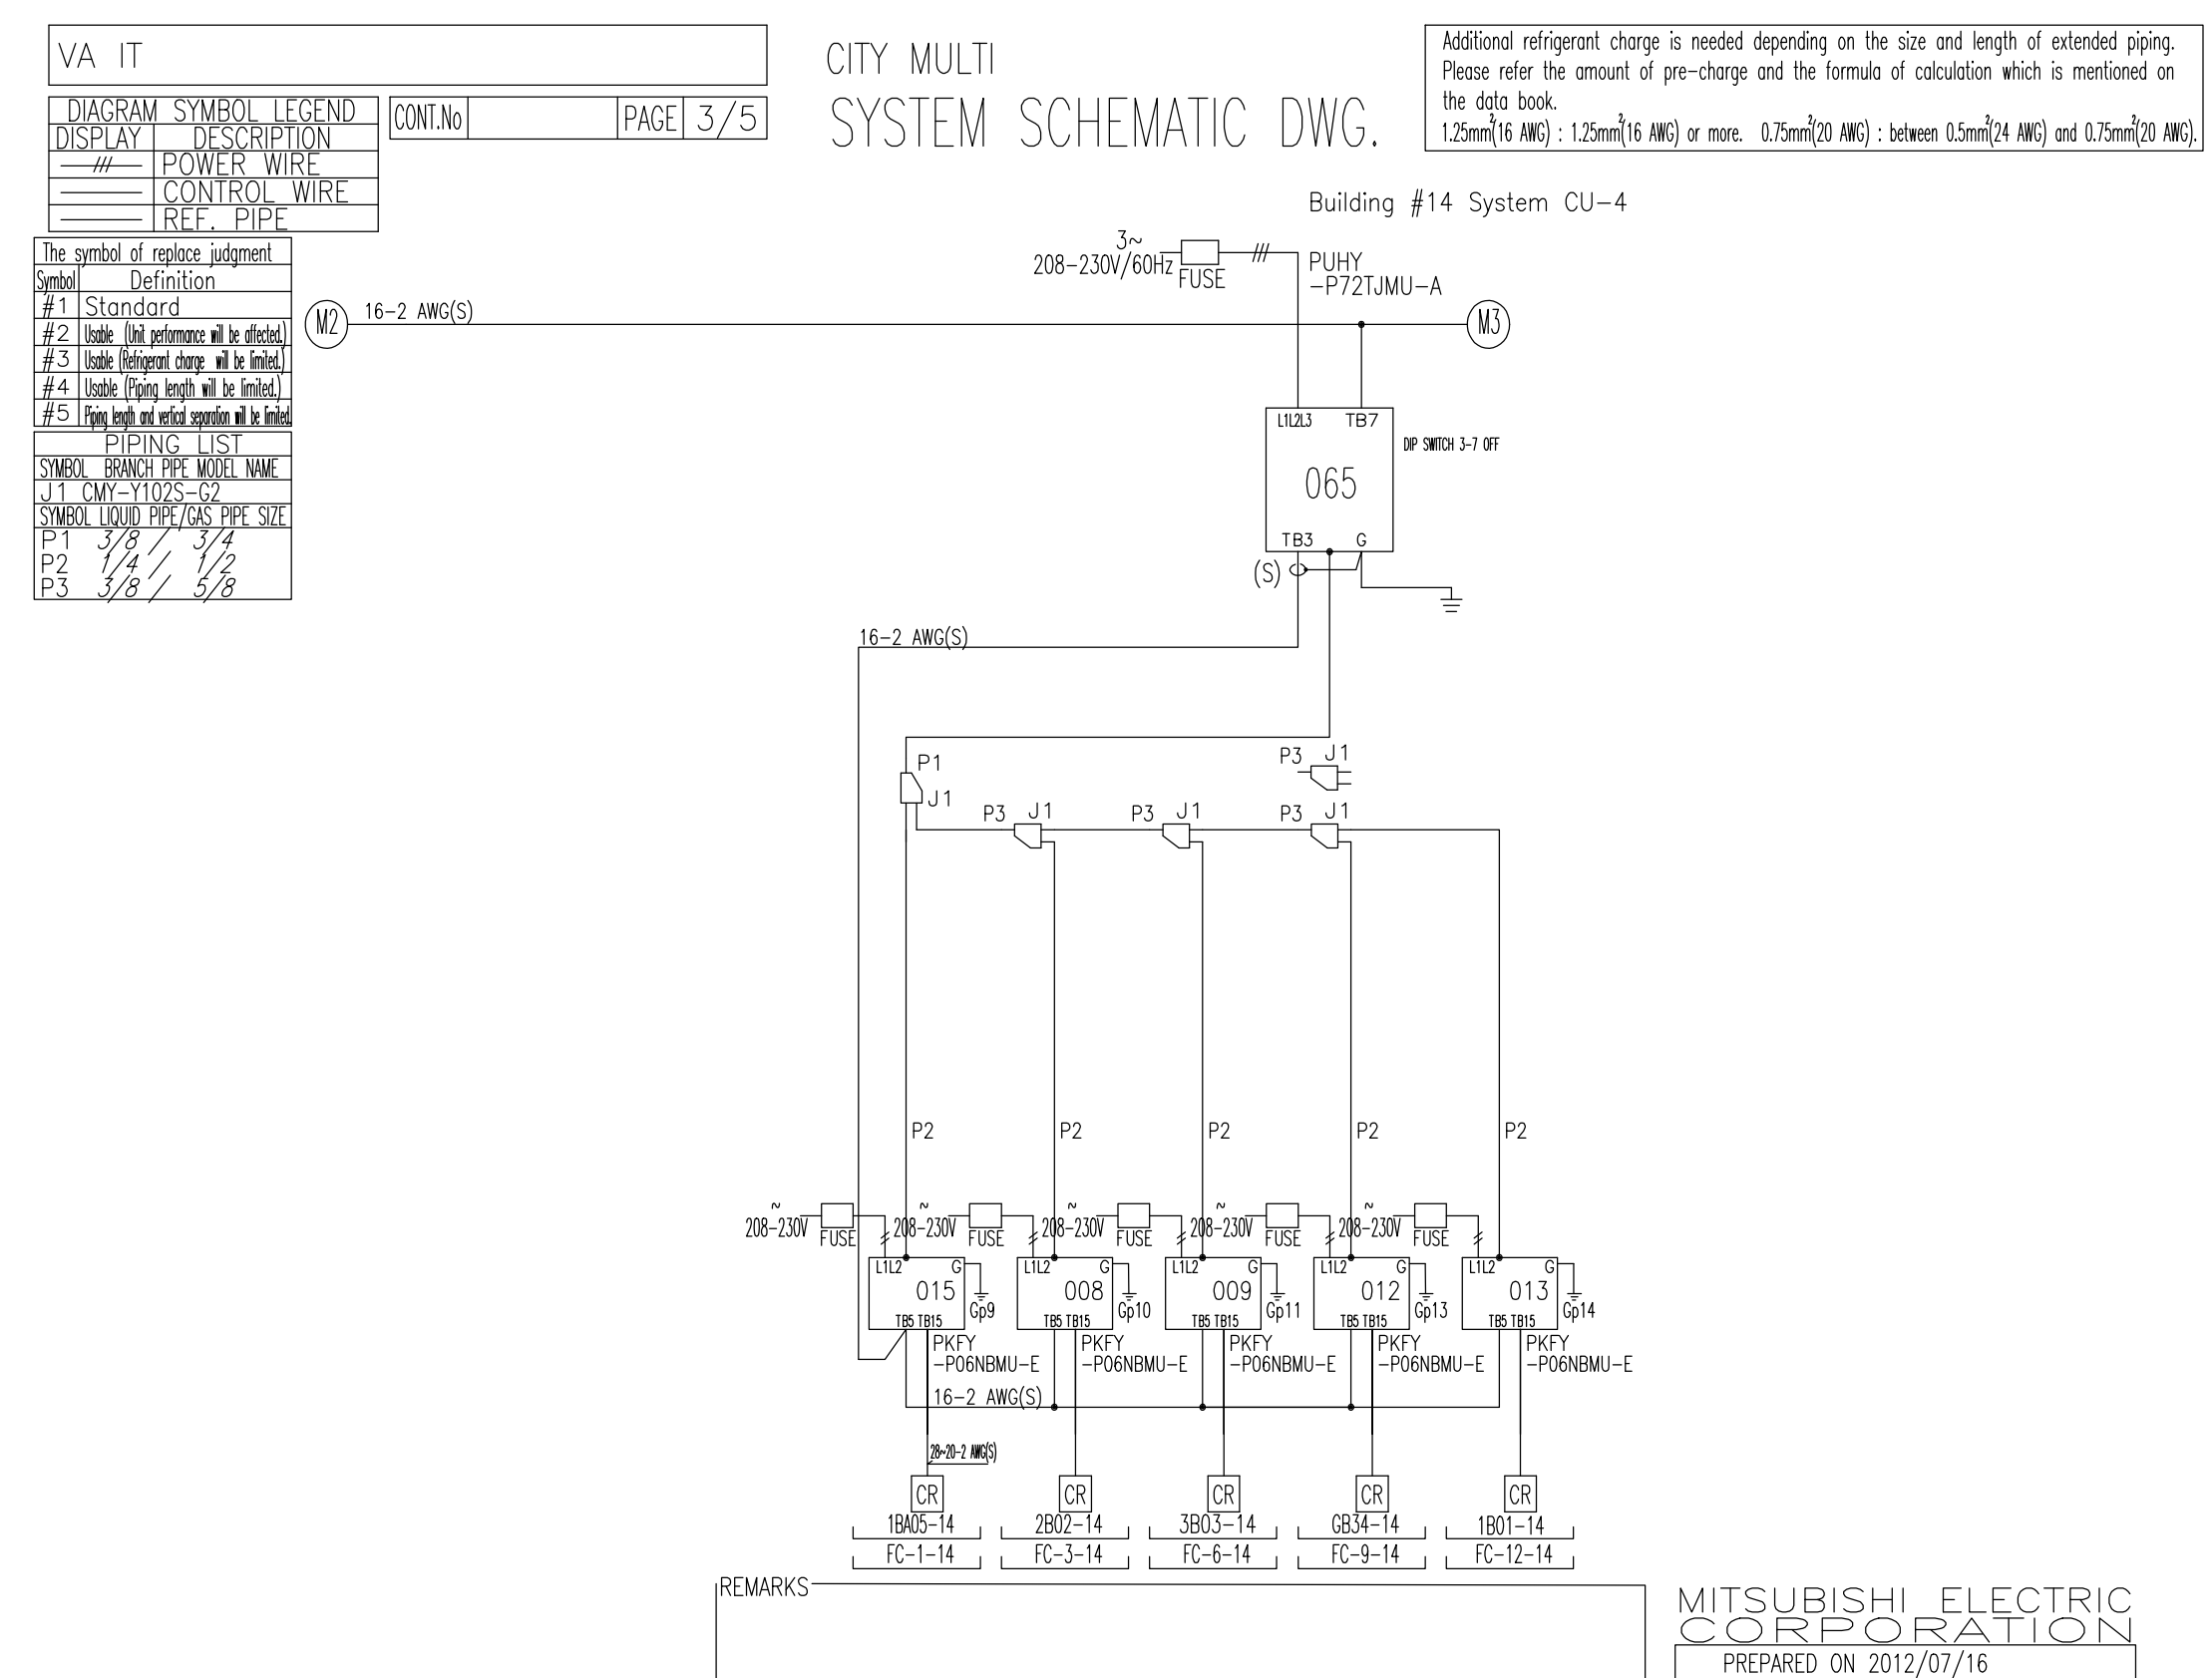

(F5) BUILDING #14 SYSTEM CU-4
NO SCALE

[illegible]