




C1 BUILDING #3 SYSTEM CU-10
NO SCALE

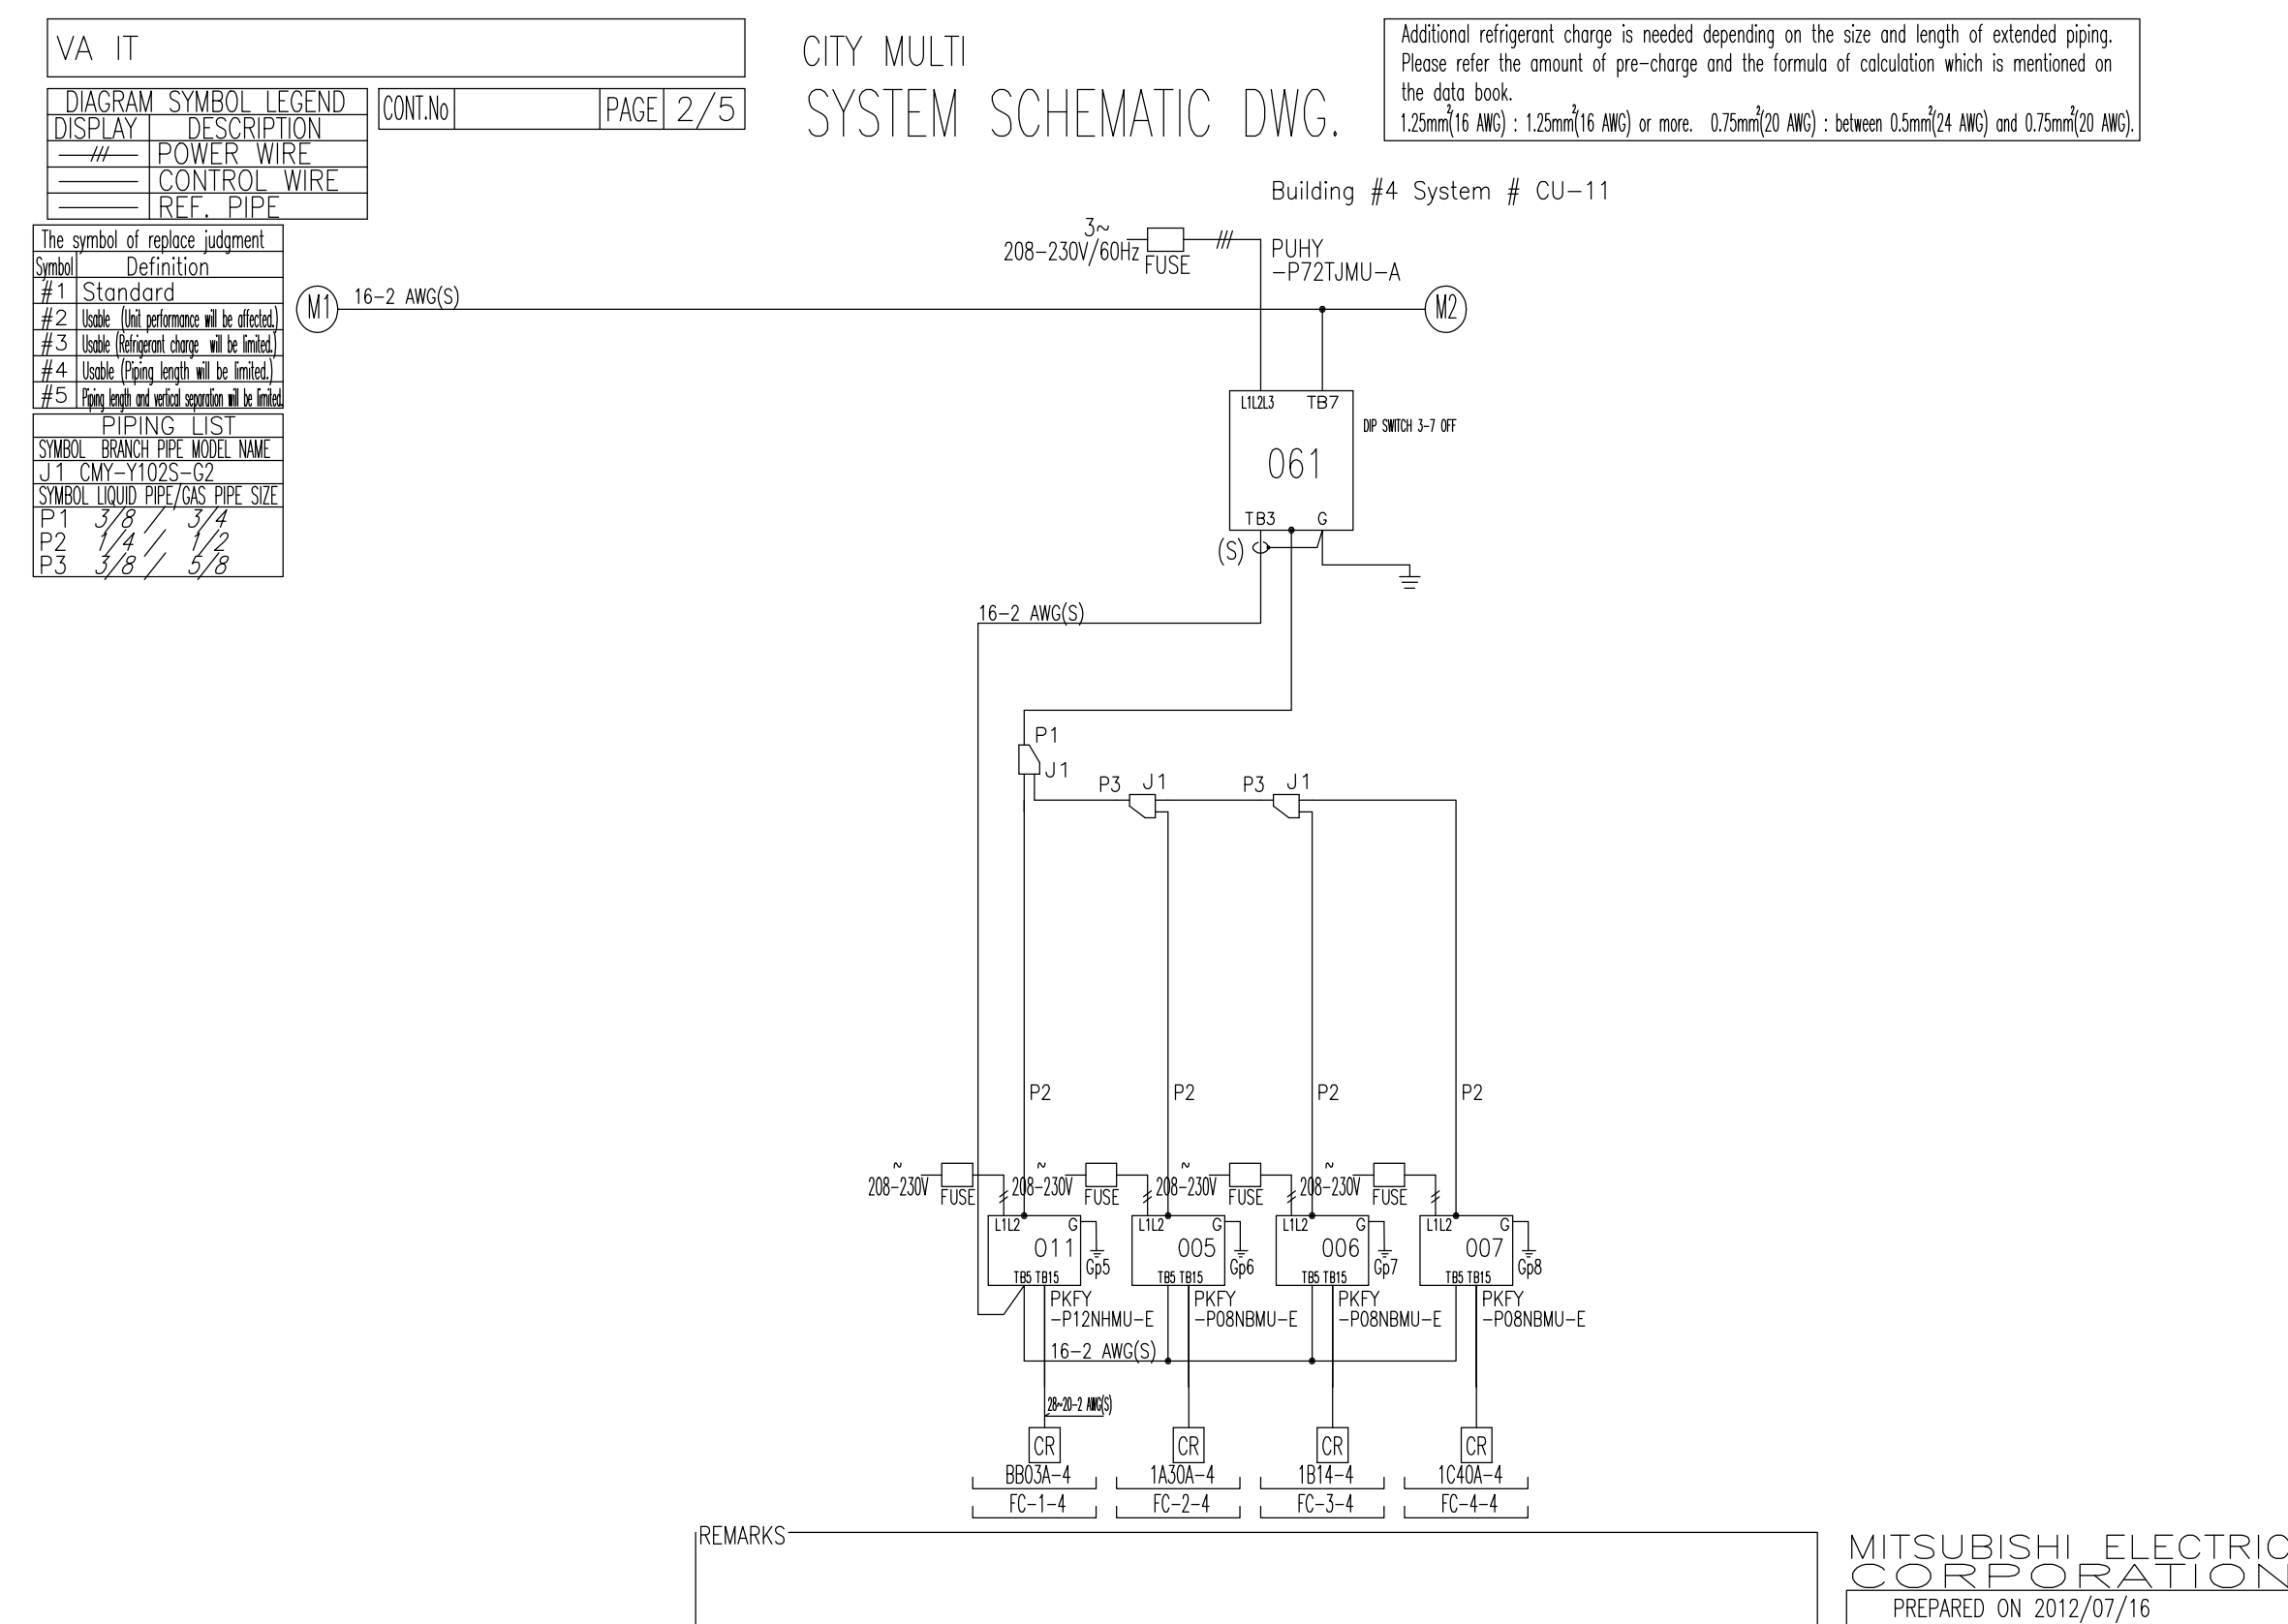

C5 BUILDING #4 SYSTEM CU-11
NO SCALE

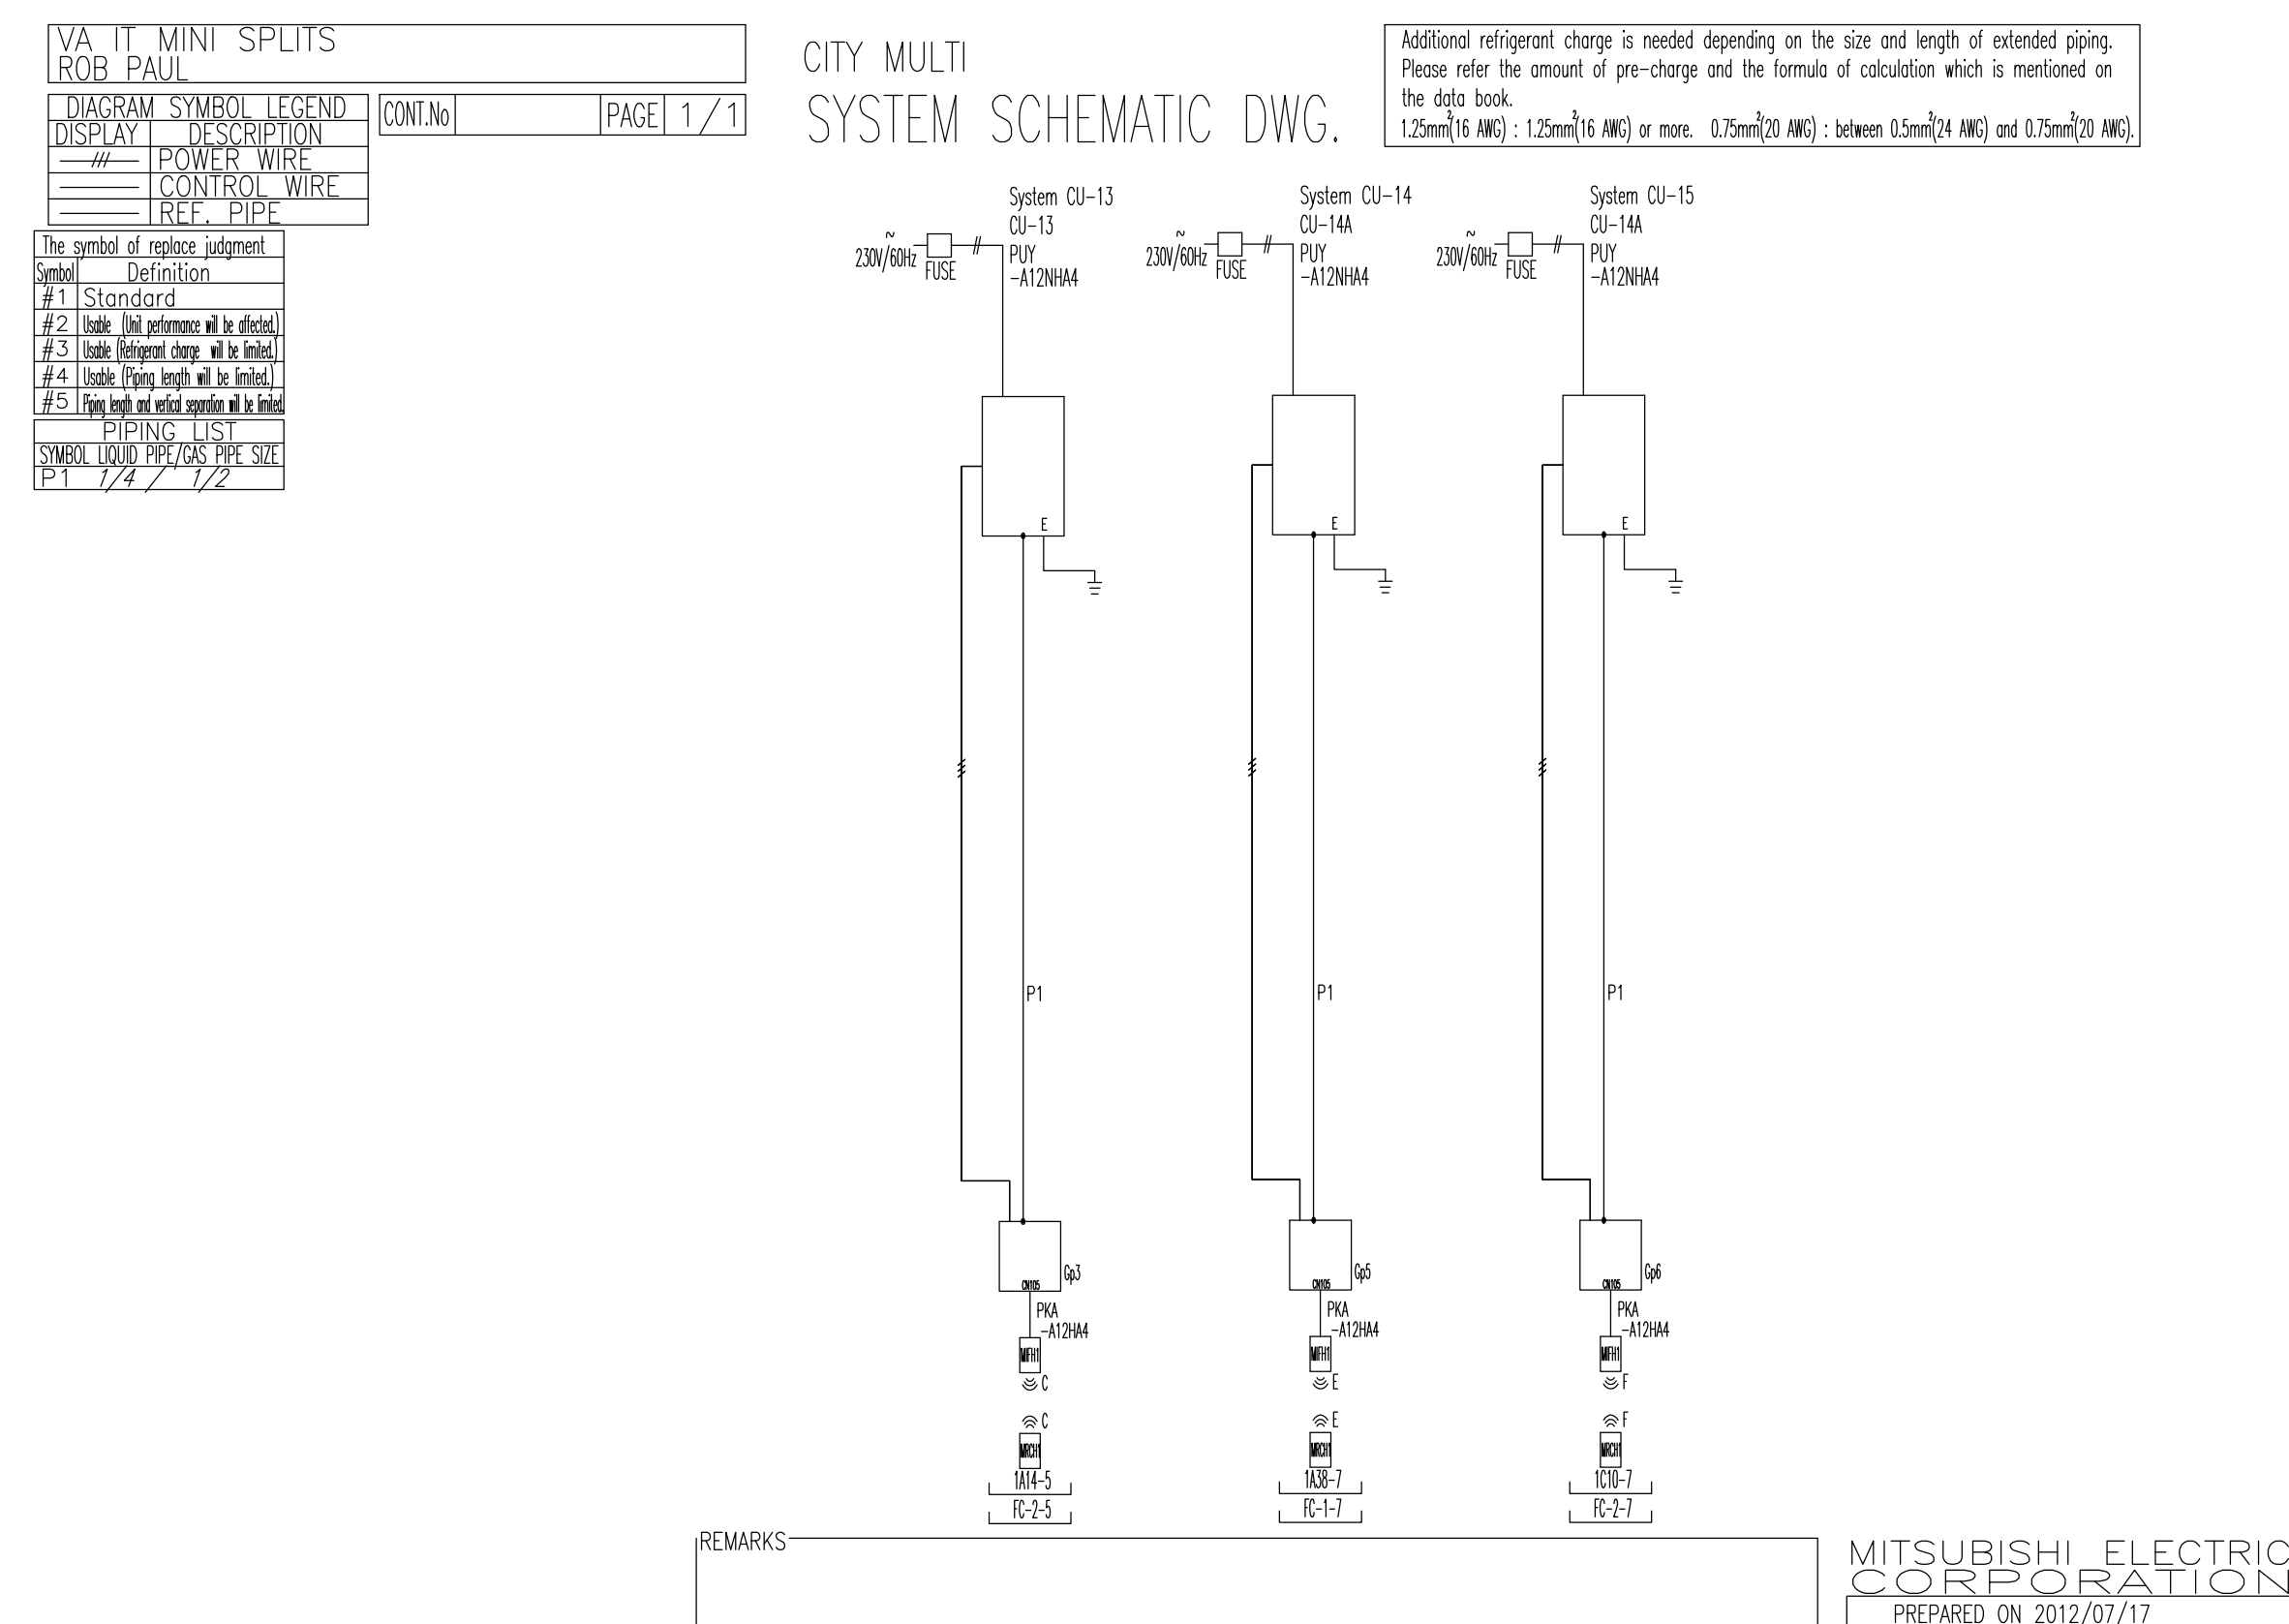

(F1) SYSTEMS CU-13, 14, 15
NO SCALE

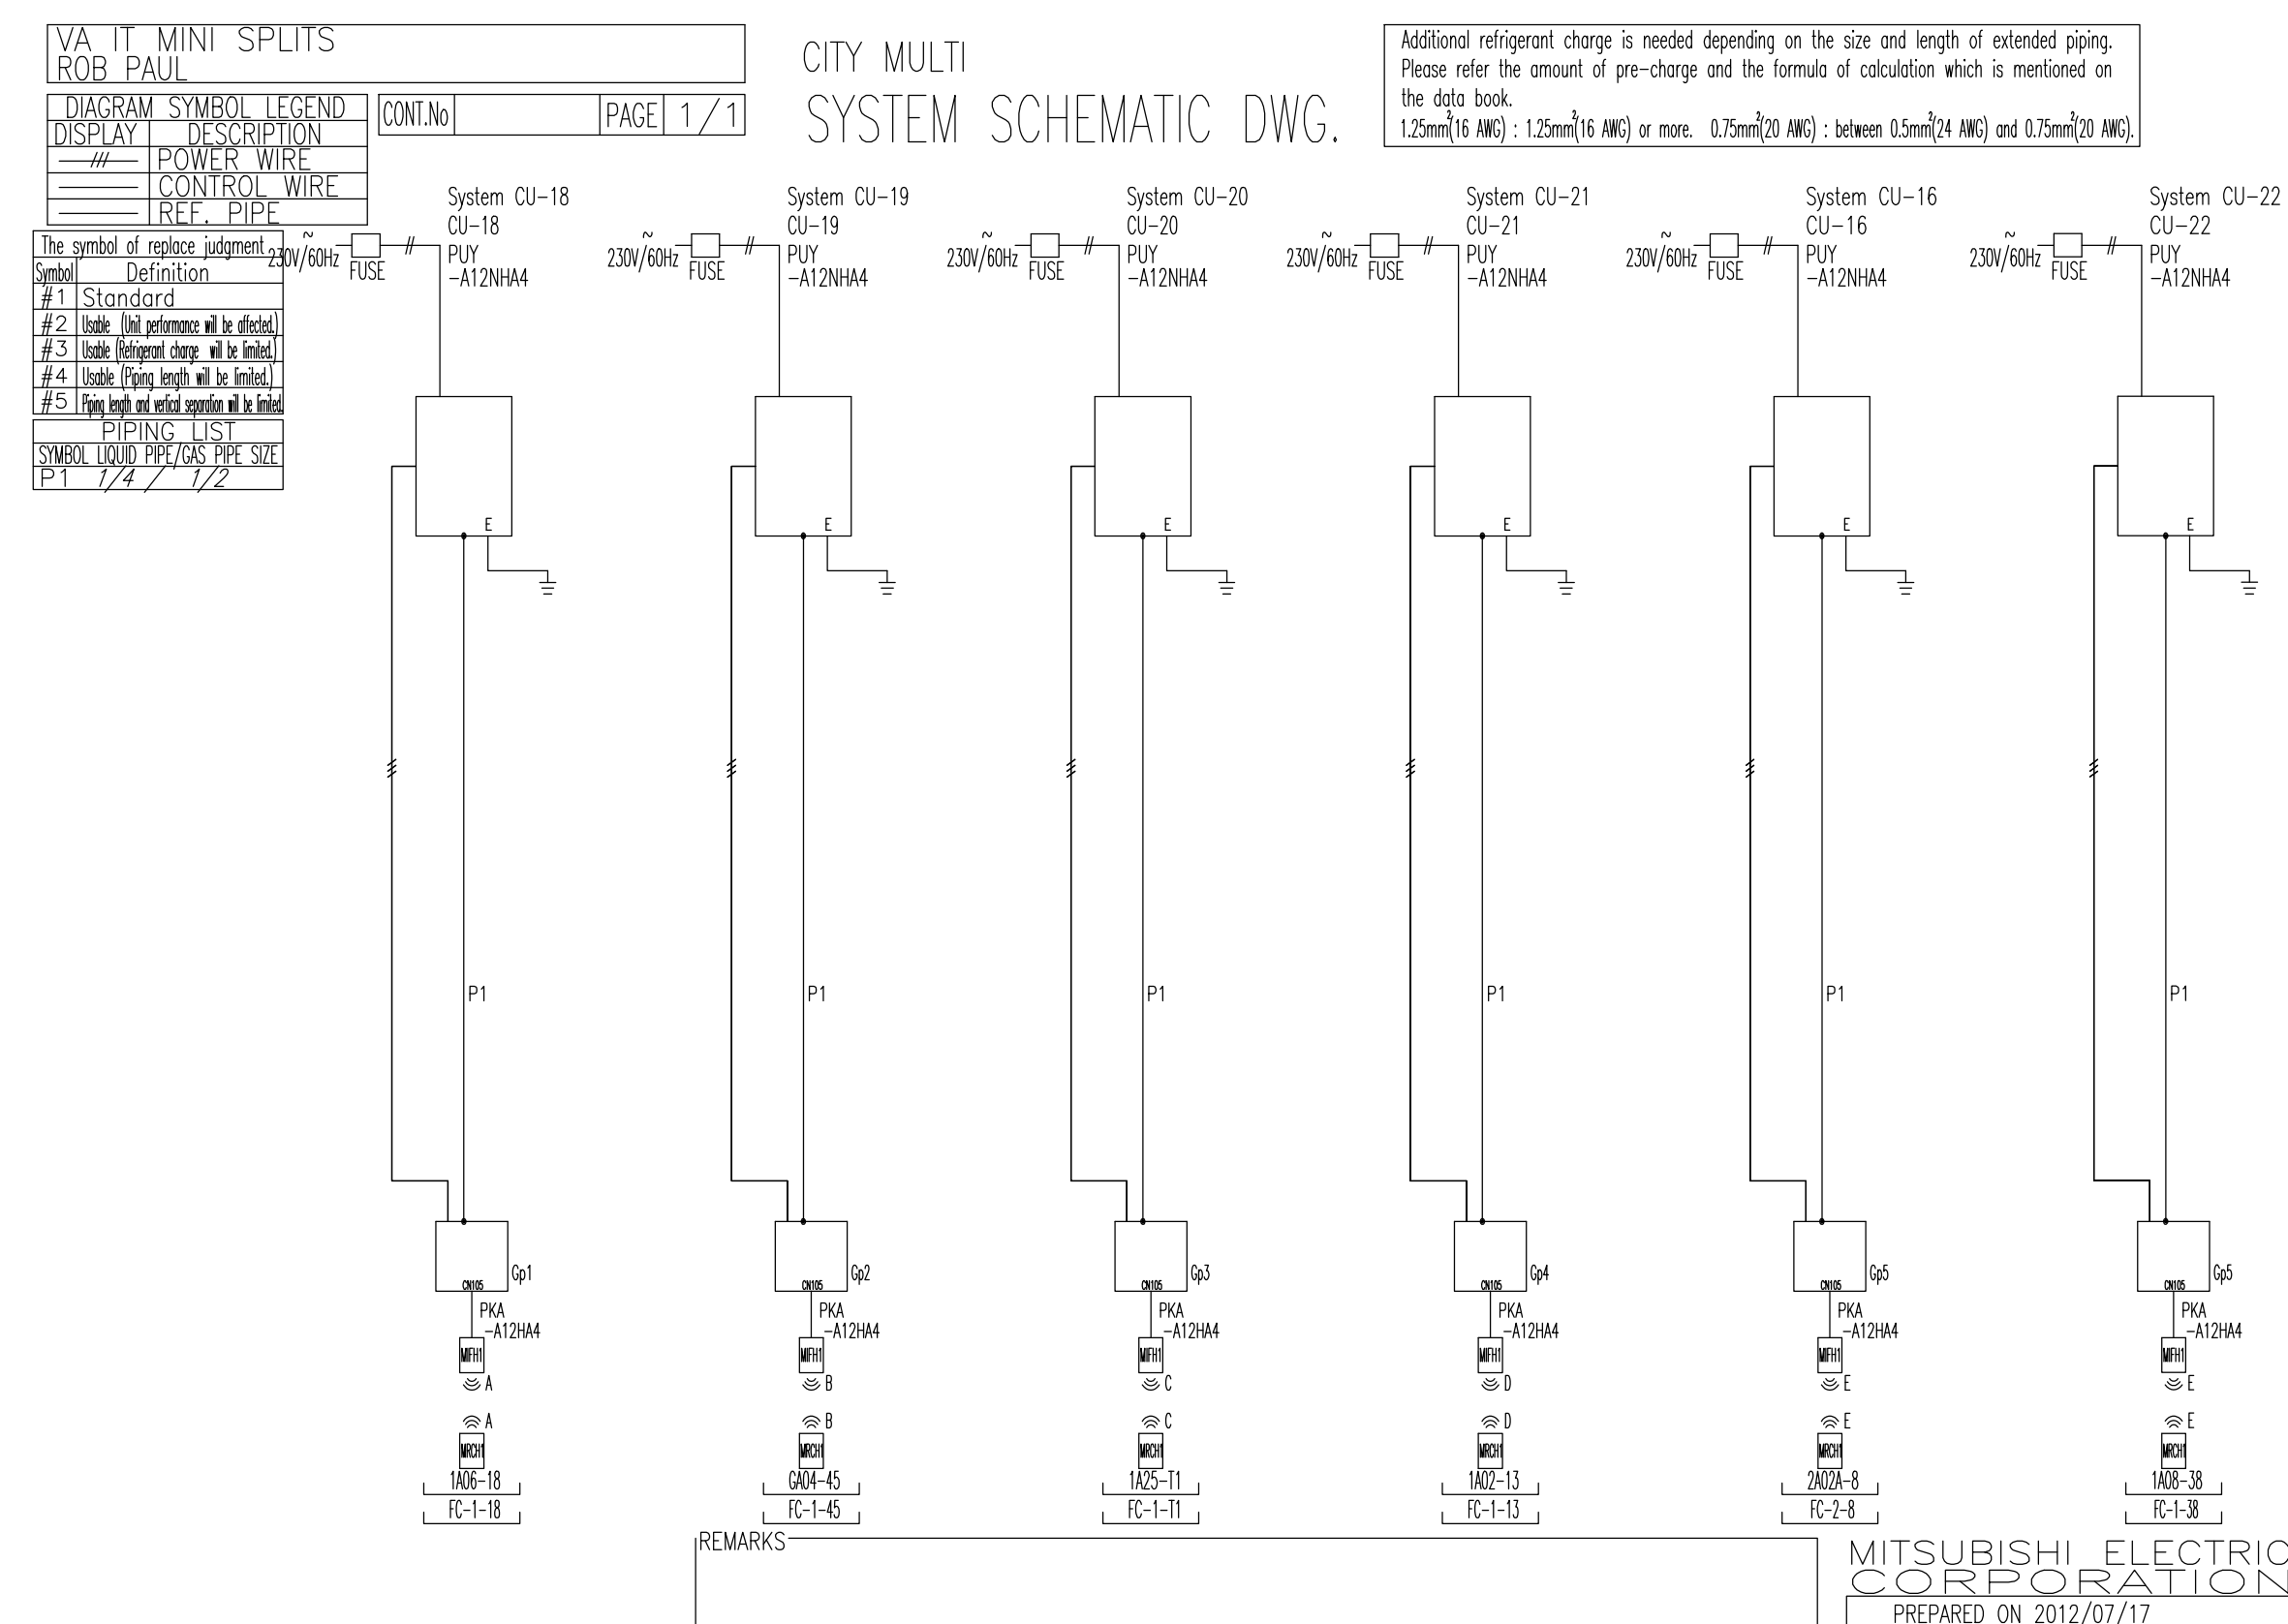

(F5) SYSTEMS CU-18, 19, 20, 21, 16, 22
NO SCALE

[illegible]