


VICINITY MAP

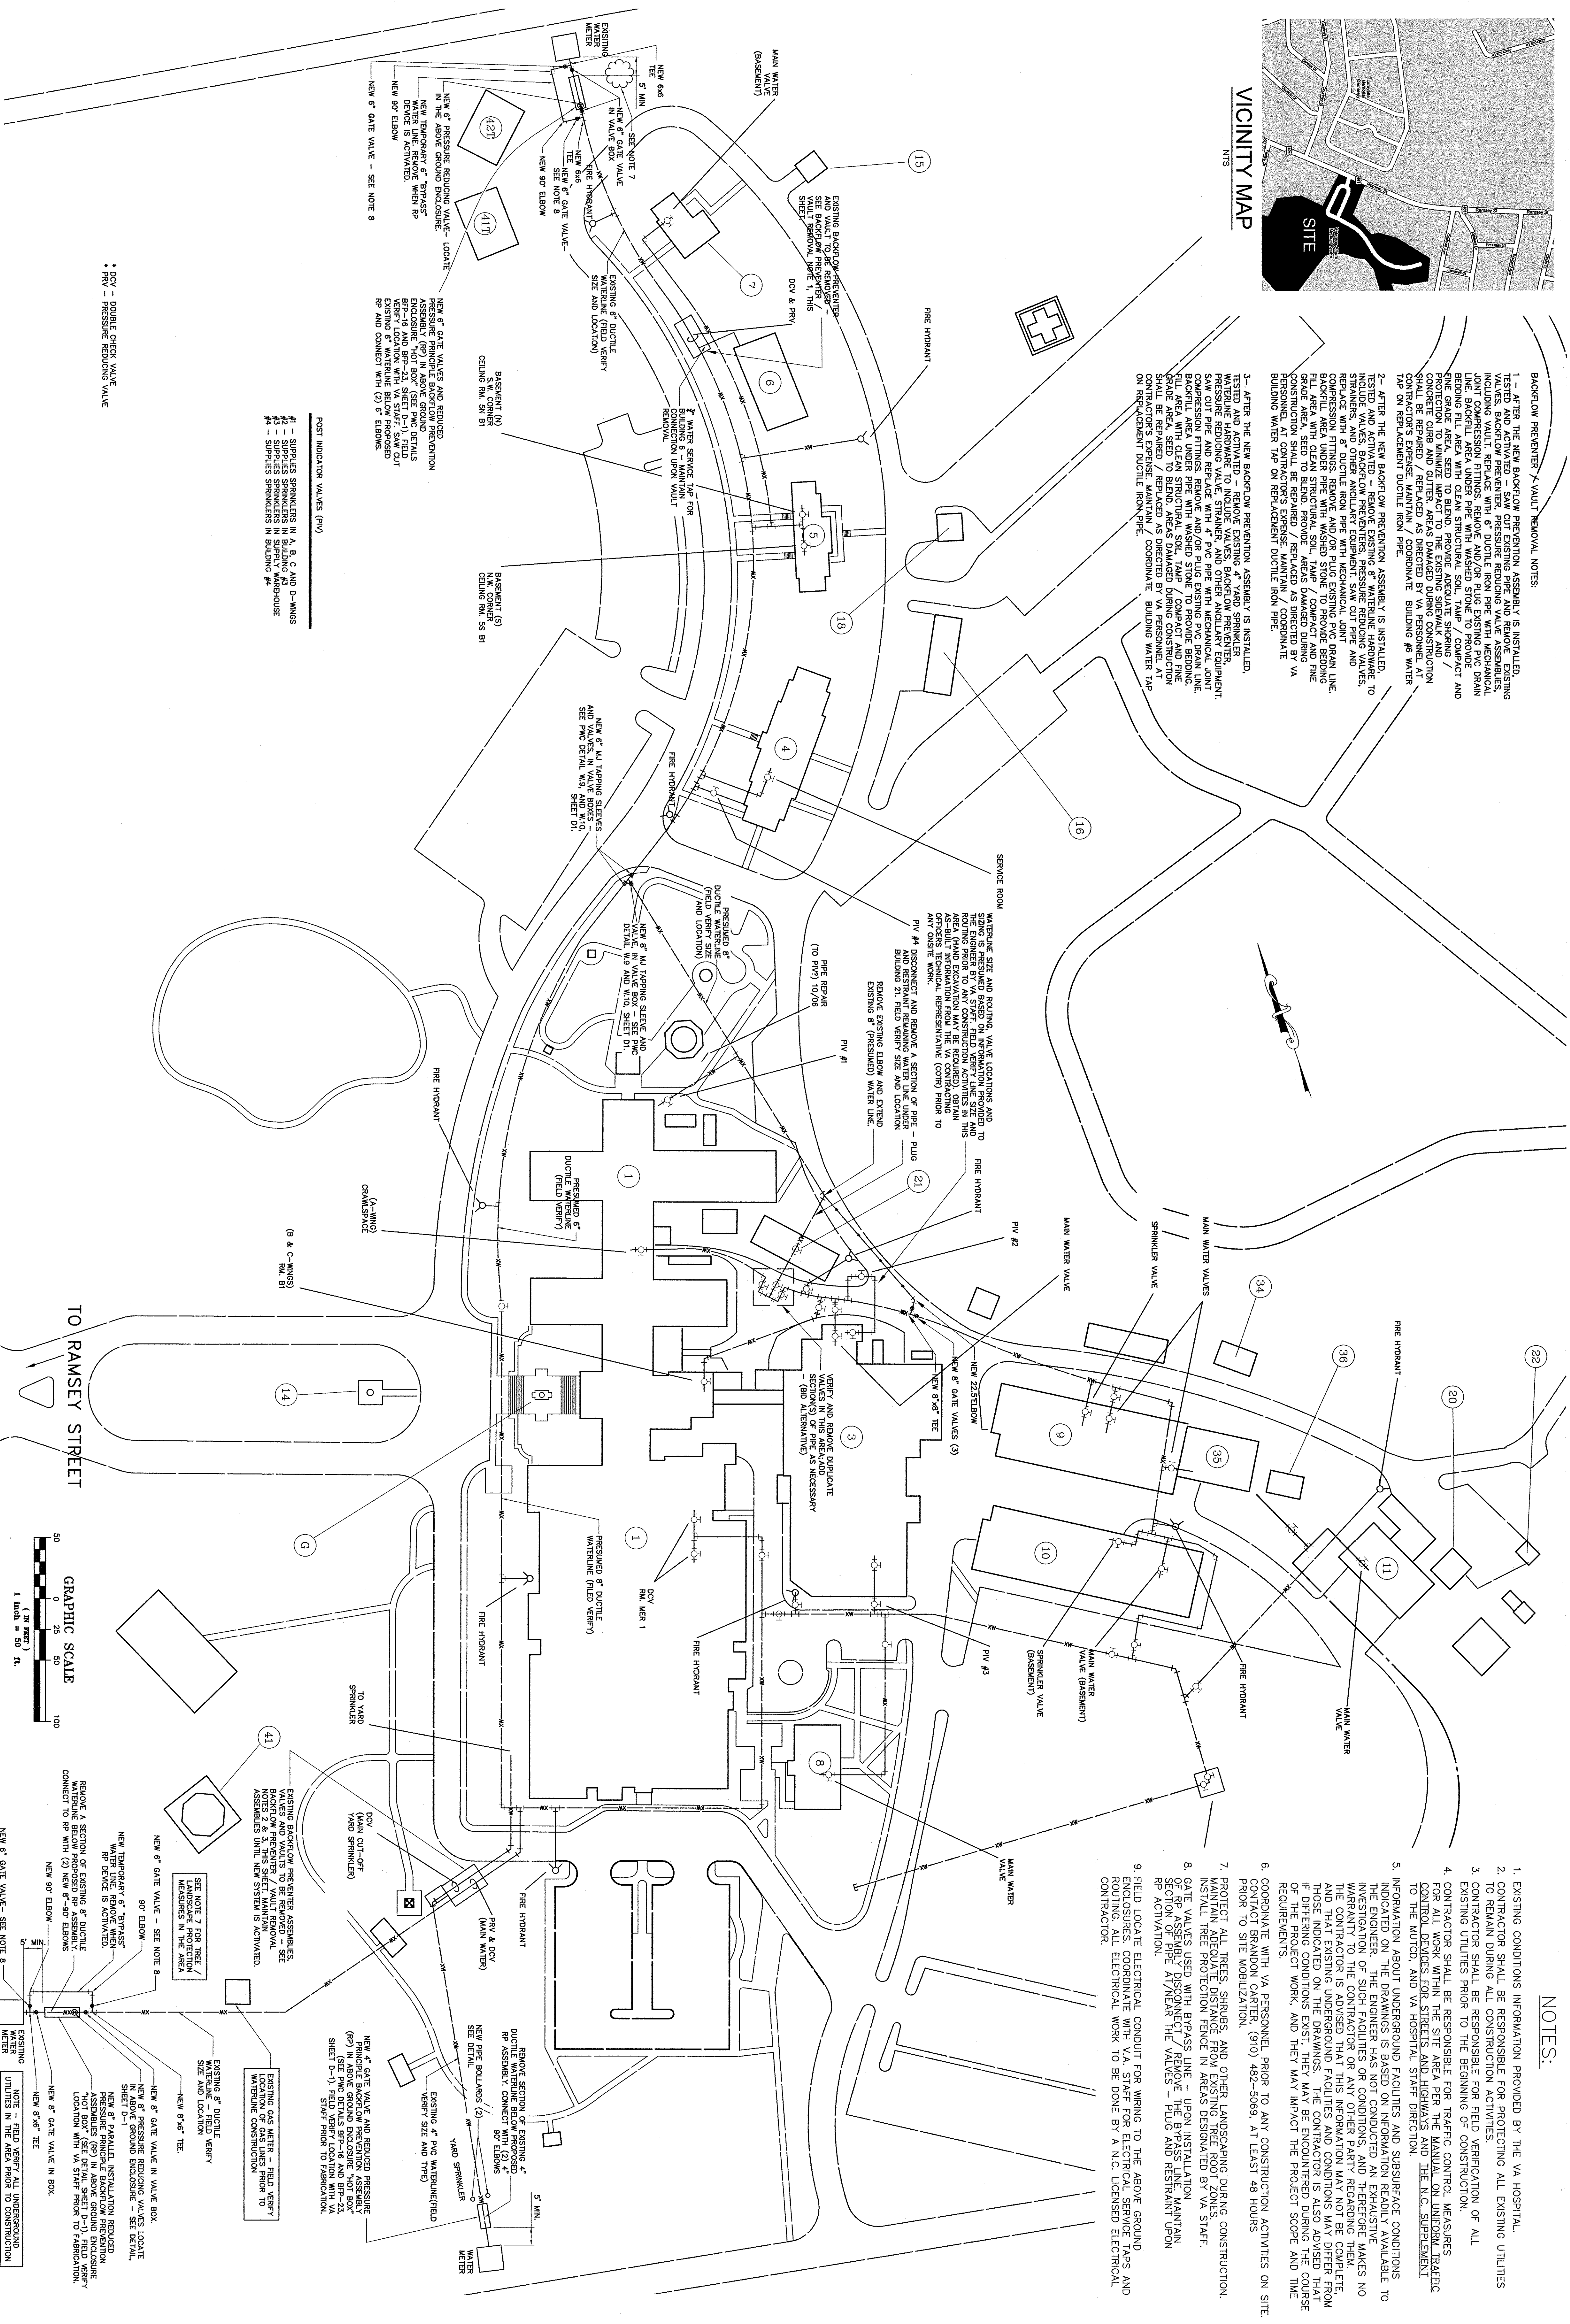



NOTES:

1. EXISTING CONDITIONS INFORMATION PROVIDED BY THE VA HOSPITAL.
2. CONTRACTOR SHALL BE RESPONSIBLE FOR PROTECTING ALL EXISTING UTILITIES TO REMAIN DURING ALL CONSTRUCTIBLE ACTIVITIES.
3. EXISTING UTILITIES SHALL BE RESPONSIBLE FOR FIELD VERIFICATION OF ALL EXISTING UTILITIES PRIOR TO THE BEGINNING OF CONSTRUCTION.
4. CONTRACTOR SHALL BE RESPONSIBLE FOR TRAFFIC CONTROL MEASURES TO BE IMPLEMENTED DURING CONSTRUCTION. THE CONTRACTOR SHALL BE RESPONSIBLE FOR TRAFFIC CONTROL MEASURES FOR STREETS AND HIGHWAYS AND THE NO. SUPERSTREET TO THE MUDLO AND VA HOSPITAL STAFF DIRECTION.
5. INFORMATION ABOUT UNDERGROUND FACILITIES AND SUBSURFACE CONDITIONS INDICATED ON THE DRAWINGS IS BASED ON INFORMATION READILY AVAILABLE TO THE ENGINEER. THE ENGINEER HAS NOT CONDUCTED AN EXHAUSTIVE INVESTIGATION OF SUCH FACILITIES OR CONDITIONS, AND THEREFORE MAKES NO WARRANTY TO THE CONTRACTOR OR ANY OTHER PARTY REGARDING THEIR ACCURACY OR COMPLETENESS. THE CONTRACTOR SHALL BE RESPONSIBLE FOR FIELD VERIFICATION OF SUCH FACILITIES AND CONDITIONS PRIOR TO CONSTRUCTION. THE CONTRACTOR IS ALSO ADVISED THAT IF DIFFERING CONDITIONS EXIST, THEY MAY BE ENCOUNTERED DURING THE COURSE OF THE PROJECT WORK, AND THEY MAY IMPACT THE PROJECT SCOPE AND TIME REQUIREMENTS.
6. COORDINATE WITH VA PERSONNEL PRIOR TO ANY CONSTRUCTION ACTIVITIES ON SITE. CONTRACT BRANDON CARTER, (910) 482-5069, AT LEAST 48 HOURS PRIOR TO SITE MOBILIZATION.
7. PROTECT ALL TREES, SHRUBS, AND OTHER LANDSCAPING DURING CONSTRUCTION. INSTALL TREE PROTECTION FENCE IN AREAS DESIGNATED BY VA STAFF.
8. GATE VALVES USED WITH BYPASS LINE - UPON INSTALLATION OF RP ASSEMBLY DISCONNECT / REMOVE THE BYPASS LINE. MAINTAIN RP ACTIVATION.
9. FIELD LOCATE ELECTRICAL CONDUIT FOR WIRING TO THE ABOVE GROUND ENCLOSURES. COORDINATE WITH VA STAFF FOR ELECTRICAL SERVICE TAPS AND ROUTING. ALL ELECTRICAL WORK TO BE DONE BY A N.C. LICENSED ELECTRICAL CONTRACTOR.


• DCV - DOUBLE CHECK VALVE  
• RPV - PRESSURE REDUCING VALVE

POST INDICATOR VALVES (PIV)  
#1 - SUPPLIES SPRINKLERS IN A, B, C, AND D-WINGS  
#2 - SUPPLIES SPRINKLERS IN BUILDING WAREHOUSE  
#3 - SUPPLIES SPRINKLERS IN BUILDING #1  
#4 - SUPPLIES SPRINKLERS IN BUILDING #2

TO RAMSEY STREET

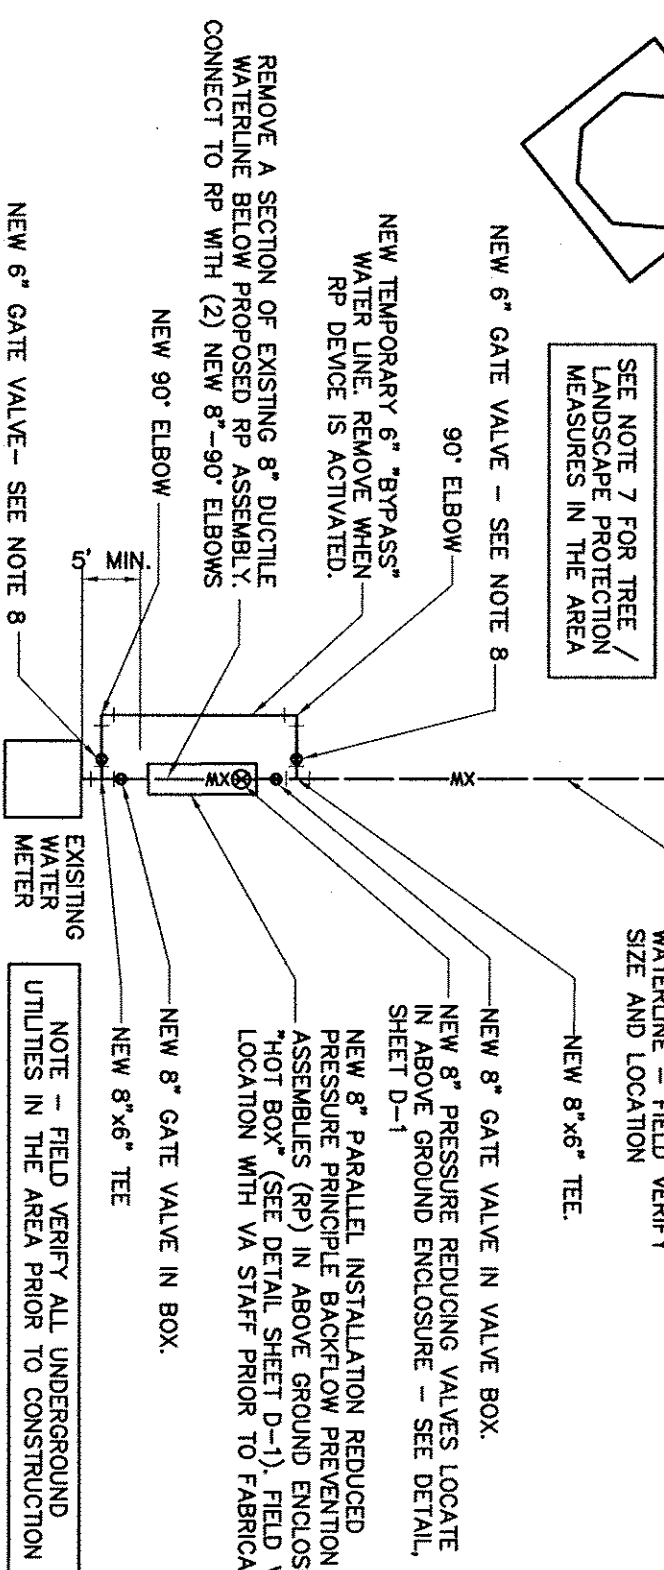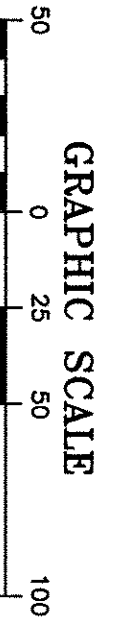

REVISIONS	REVISED PER VA COMMENTS	BY	DATE
1		WJG	9/24/07

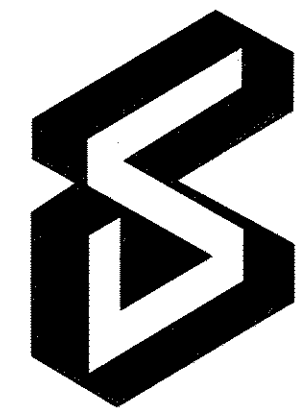

Department of Veterans Affairs  
Medical Center  
2300 Ramsey Street  
Fayetteville, North Carolina 28301



100% SUBMITTAL  
CIVIL CONSULTANTS, INC.  
Civil Engineers  
3708 Lydian Parkway, Suite 201 Durham, NC 27707  
PH: (919) 390-1645 Fax: (919) 405-0536 www.civil-consultants.com

Recommended Approval:	Drawing Title	Project Title	Date
	WATERLINE MODIFICATIONS	DOMESTIC WATER SITE LAYOUT	08/27/07
	Approved: Chief, Engineering Service	Dwg. No. 14018	Project Number
	Approved: Medical Center Director	Building Number	AutoCAD File Name
		Checked	Reviewed
		Contr. Contact No. V468-0791	Dwg. No. S-1
			2 of 4

