

three inches = one foot
6"

one and one half inches = one foot
6"

one inch = one foot
6"

three quarters inch = one foot
6"

one half inch = one foot
6"



three eighths inch = one foot
6"

one quarter inch = one foot
6"

one eighth inch = one foot
6"

- GENERAL NOTES:**
- CONTRACTOR SHALL PROPERLY DISPOSE OF DEMOLISHED ITEMS OFF SITE.

- KEYED NOTES:**
- EXISTING ELEVATOR FUSED DISCONNECT SWITCH TO REMAIN (TYPICAL FOR 2).
 - REMOVE EXISTING SUMP PUMP IN ELEVATOR PIT. PUMP PLUGGED INTO RECEPTACLE.
 - REMOVE EXISTING PIT RECEPTACLE. OUTLET BOX AND "L2B" BRANCH CIRCUIT TO REMAIN.
 - DISCONNECT FAN COIL UNITS. REMOVE ASSOCIATED DISCONNECT SWITCH AND BRANCH CIRCUIT CONDUIT AND CONDUCTORS BACK TO SOURCE PANEL. REVISE PANELBOARD DIRECTORY TO INDICATE "SPARE" CIRCUIT. FAN COIL UNITS ARE LOCATED OVER ELEVATOR CONTROLLER AND TRANSFORMER. SEE MD101 FOR EXACT LOCATION.
 - DISCONNECT AND REMOVE EXISTING ISOLATION TRANSFORMER AND FILTER.
 - DISCONNECT AND REMOVE EXISTING ELEVATOR MOTOR.
 - EXISTING FIRE ALARM CONTROL RELAYS TO REMAIN. (TYP. 4)
 - REMOVE BRANCH CIRCUIT CONDUIT AND CONDUCTORS BACK TO SOURCE PANELBOARD. REVISE PANELBOARD DIRECTORY TO INDICATE "SPARE" CIRCUIT.
 - DISCONNECT AND REMOVE EXISTING ELEVATOR CONTROLLER.
 - RELOCATE EXISTING FIRE ALARM SMOKE DETECTOR TO BELOW NEW SUSPENDED CEILING. REWORK CONDUIT AND CONDUCTORS AS REQUIRED.
 - REMOVE ELEVATOR MACHINE ROOM LIGHT FIXTURES AND LIGHT SWITCH.
 - EXISTING TELEPHONE CABINET TO REMAIN. REMOVE TELEPHONE LINE CABLE CONNECTION BETWEEN CABINET AND EACH ELEVATOR CONTROLLER.

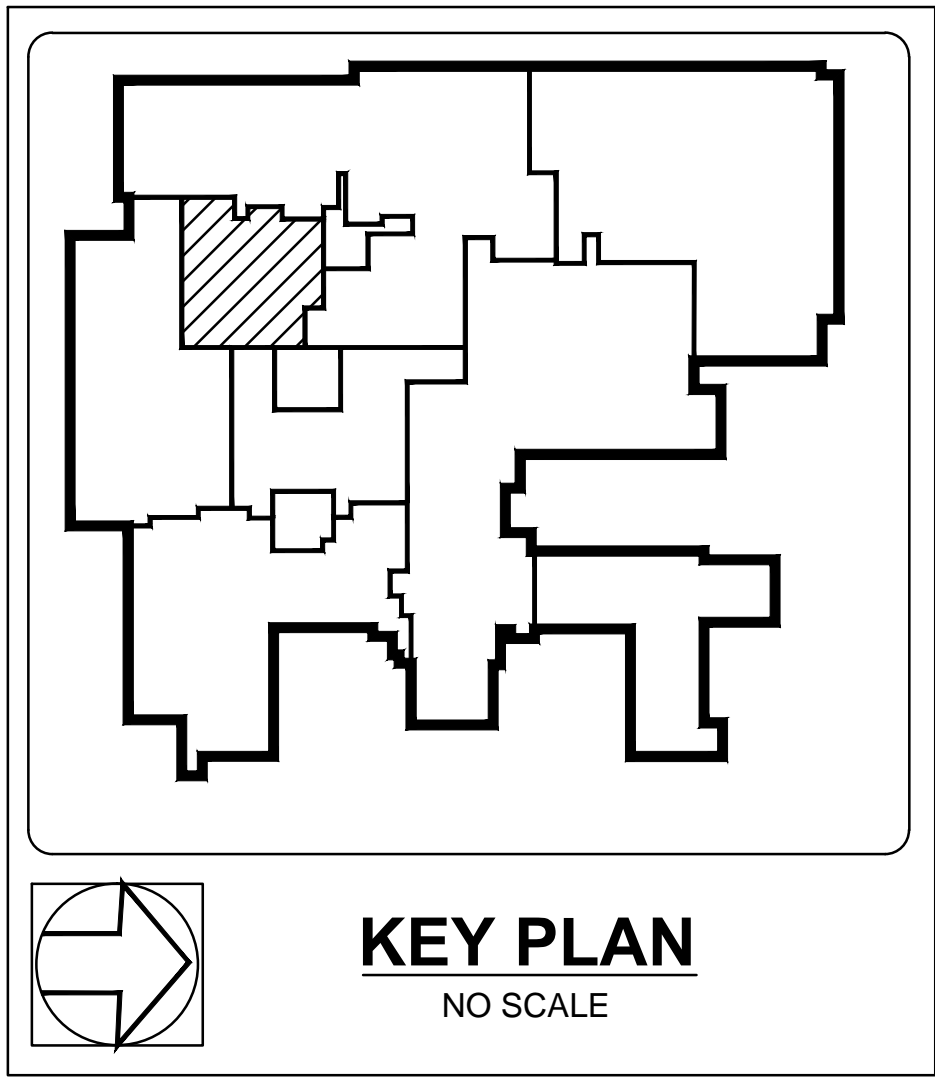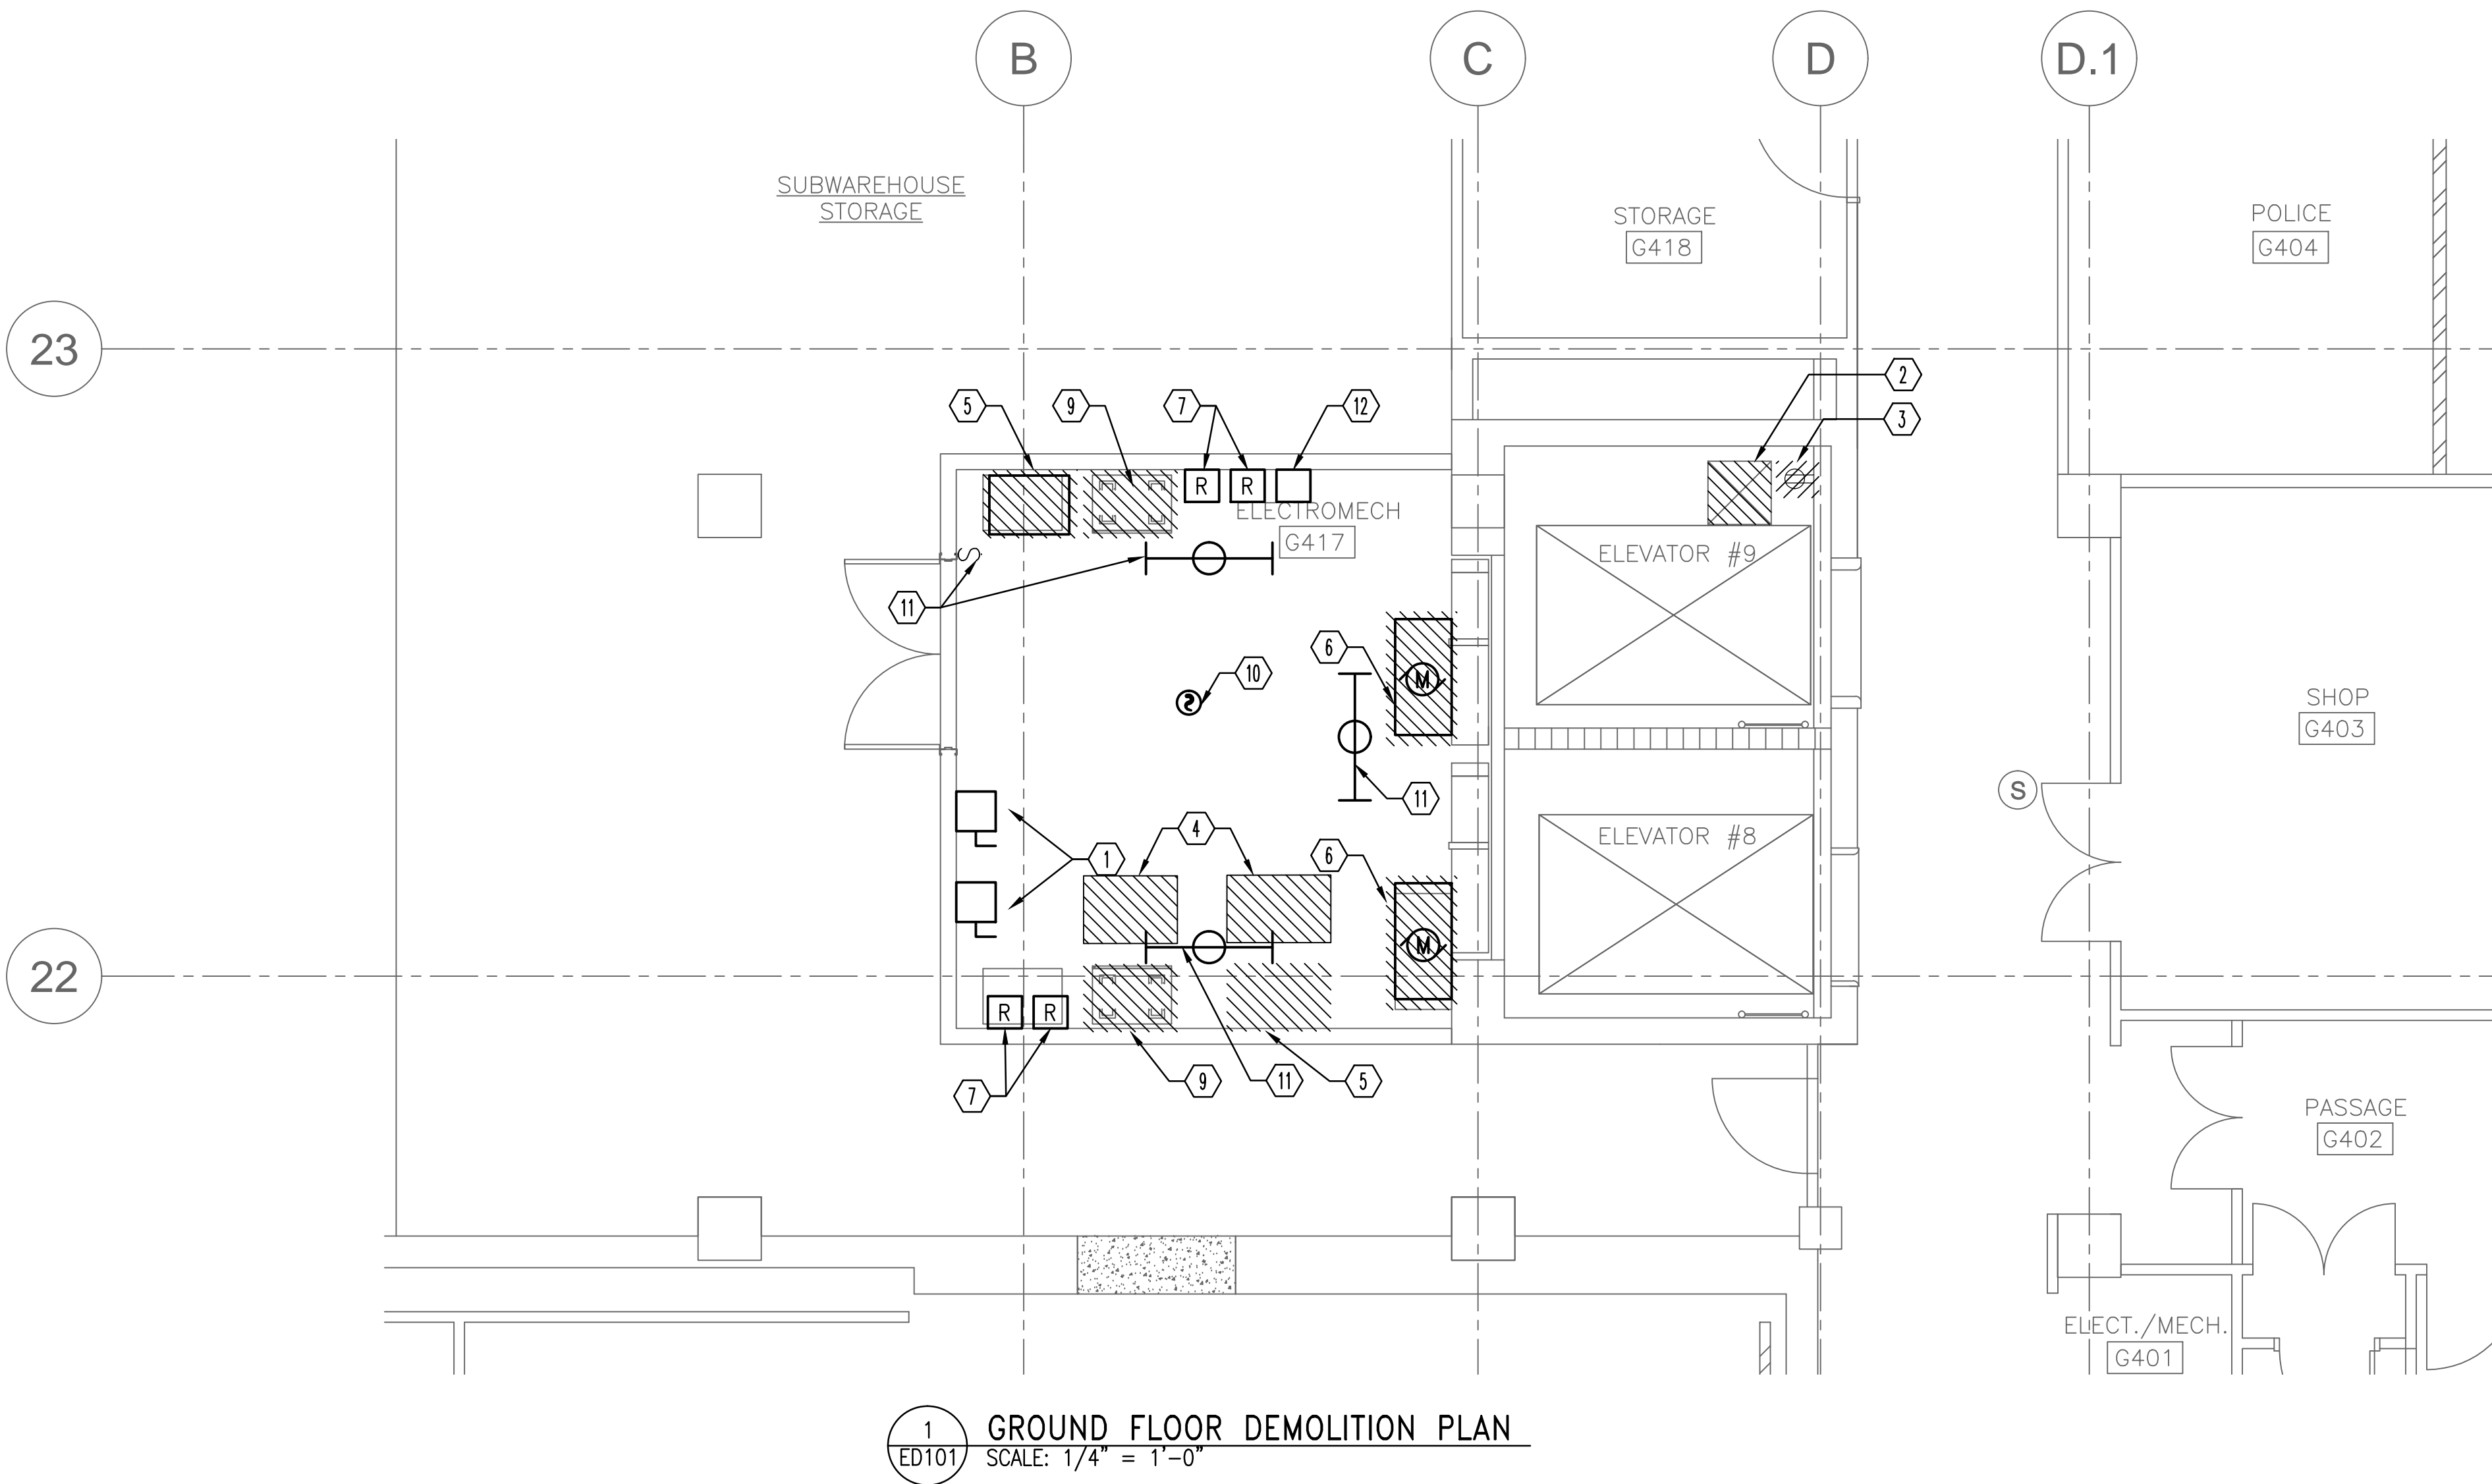

