



SECTION A
SCALE: 1/2"=1'-0"

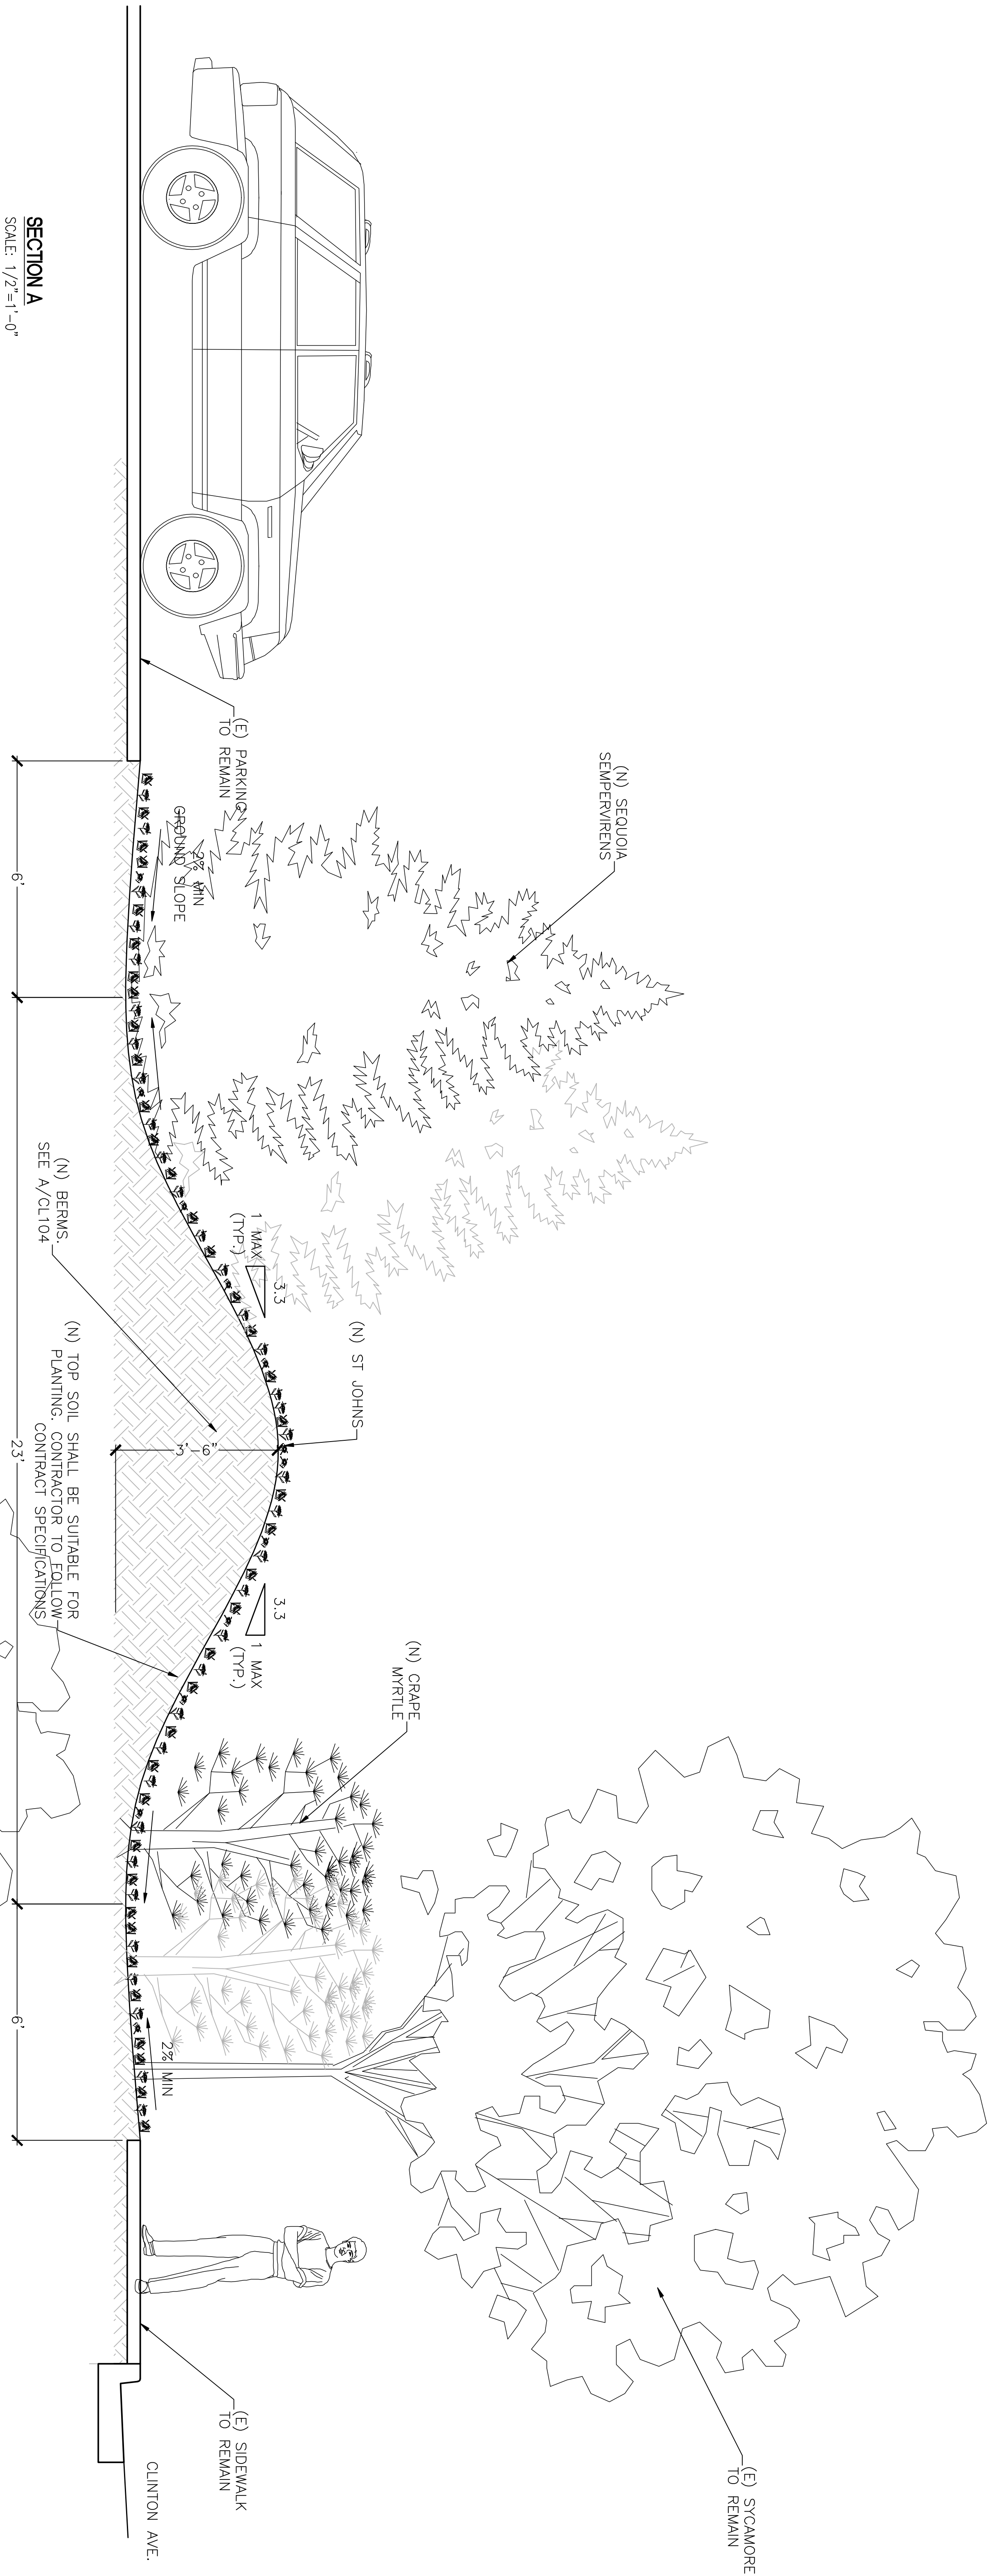

SECTION B
SCALE: 1/2"=1'-0"

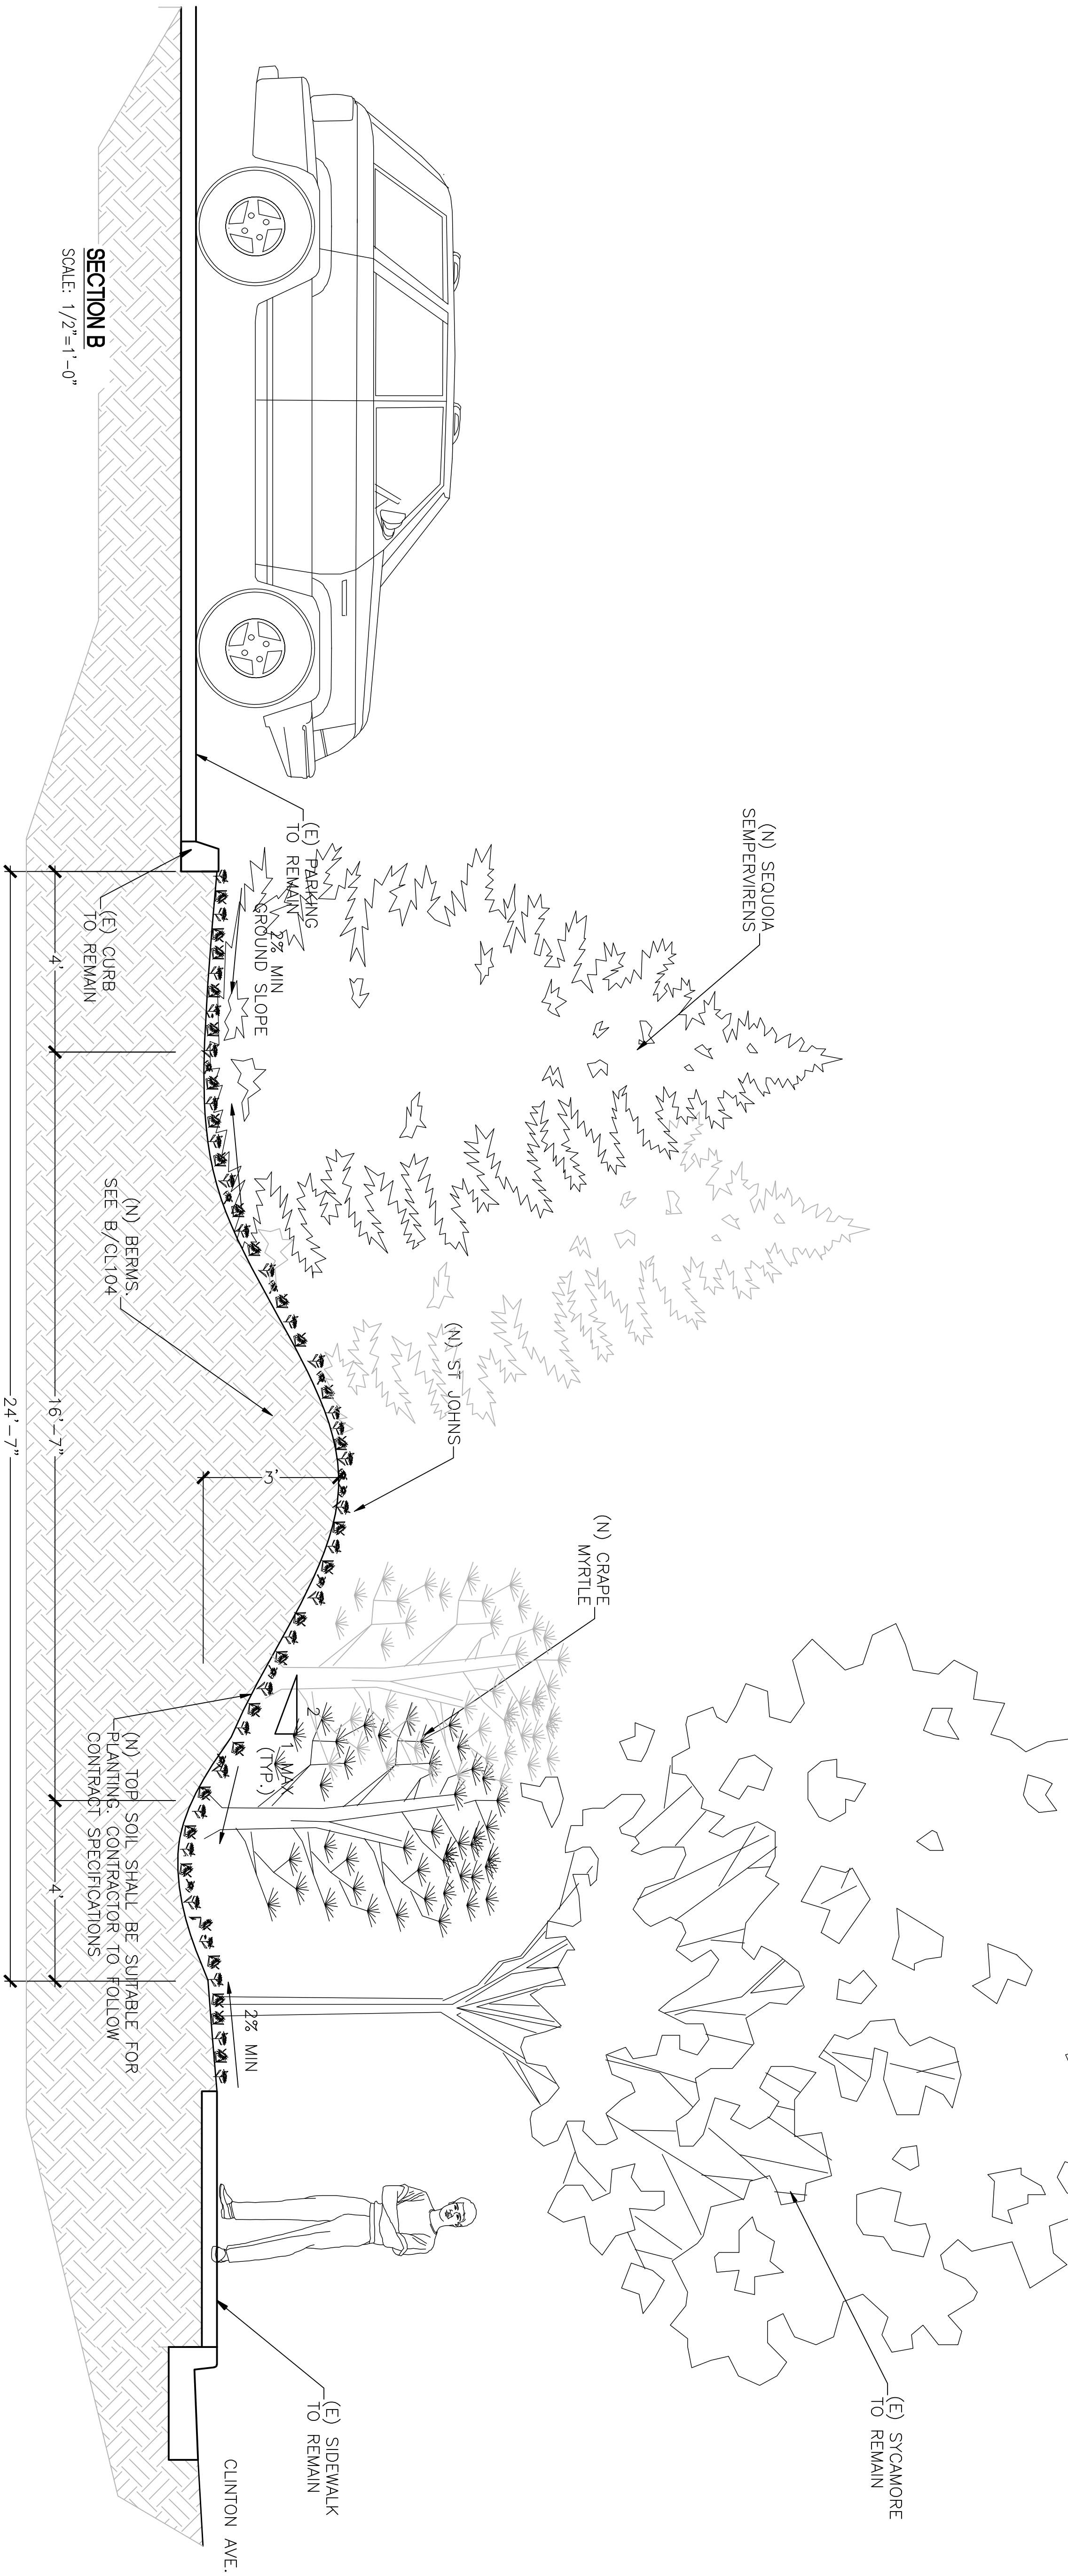

CONSULTANTS:

ARCHITECT/ENGINEERS:

PAULI ENGINEERING, INC.
2501 W. SHAM AVE, #121, FRESNO, CA 93711
PH: (559)237-4408 - FAX: (559)237-4404
E-MAIL: pauliengineering@comcast.net
www.pauliengineering.com



SECTIONS AND DETAILS

SITE IRRIGATION AND
LANDSCAPE IMPROVEMENTS

Project Number
570-12-200

Building Number
CAMPUS

Office of
Construction
and Facilities
Management

Approved Project Director

Location
2615 E. Clinton Ave, Fresno, CA

Date
10/2008

Checked

Drawn

Dwg

of

