



SECTION E - RAMP  
SCALE: 1/2"=1'-0"

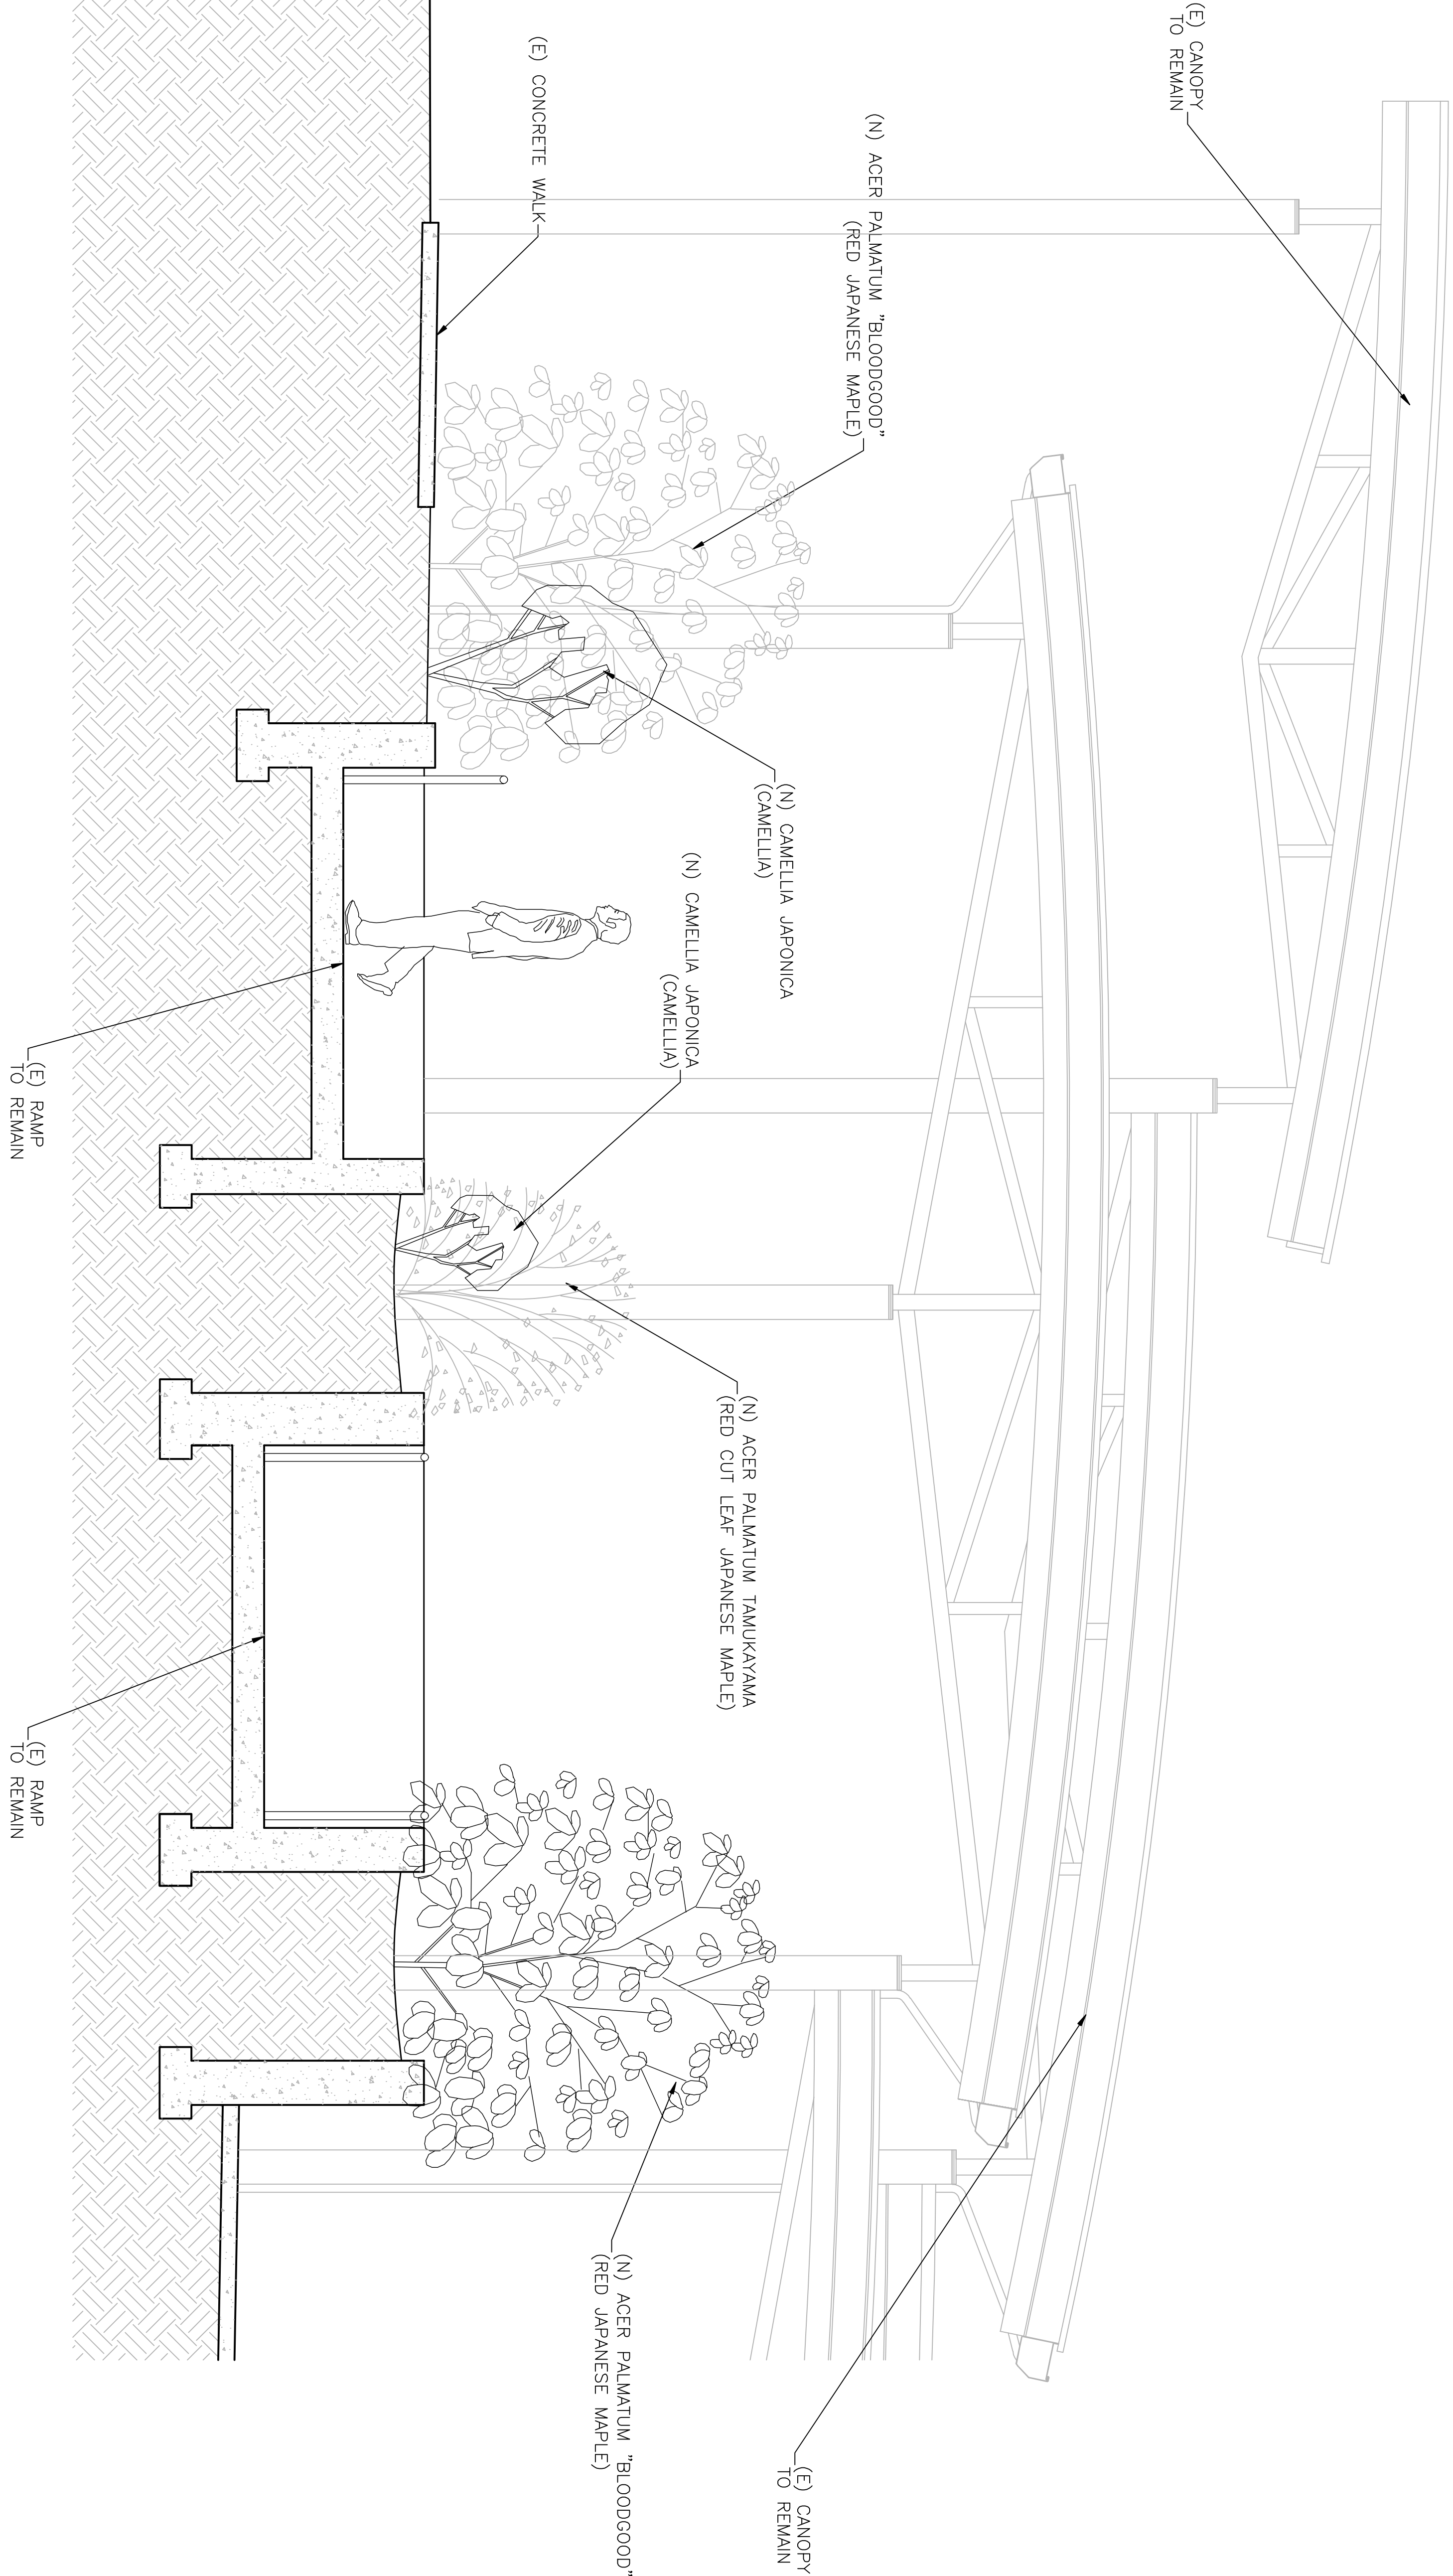

Revisions	Date

CONSULTANTS:

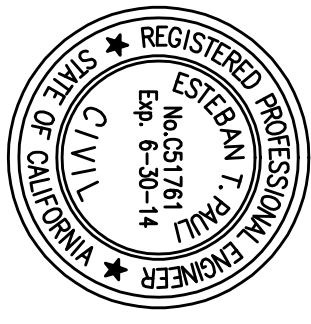

ARCHITECT/ENGINEERS:

PAULINE ENGINEERING, INC.  
2501 N. SHAM AVE, #121, FRESNO, CA 93711  
PH: (559)237-4408 - FAX: (559)237-4409  
E-MAIL: paulineengineering@global.net  
www.paulineengineering.com

SECTIONS AND DETAILS

Drawing Title			Project Number	
SITED IRRIGATION AND LANDSCAPE IMPROVEMENTS			570-12-200	
Approved Project Director			Building Number	
Location			CAMPUS	
2615 E. Clinton Ave, Fresno, CA			Drawing Number	
Date			CS503	
10/2008			Dwg. of	
Checked				
Drawn				