
[illegible]

| |
|--------------|
| CONSULTANTS: |
| |
| |

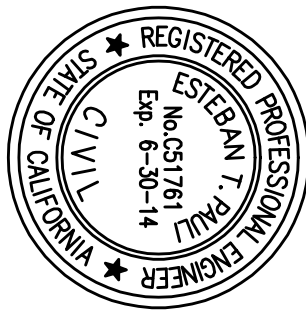

ARCHITECT/ENGINEERS:


P A U L L I E N G I N E E R I N G, I N C.
2501 N. SHAN AVE, #121, FRESNO, CA 93711
PH: (559)237-4408 - FAX: (559)237-4404
E-MAIL: paulengineering@cscclo.net
www.paulengineering.com

Approved Project Director

| | |
|------------------------------------------------------------------------|-------------------------------------|
| Project Title SITE IRRIGATION AND LANDSCAPE IMPROVEMENTS | Project Number 570-12-200 |
| Location 2615 E. Clinton Ave, Fresno, CA | Bidding Number CAMPUS |
| Date 1/3/2003 | Drawing Number CS504 |
| Checked | Dwg. of — |
| Drawn | |

**Office of
Construction
and Facilities
Management**

 Department of
Veterans Affairs

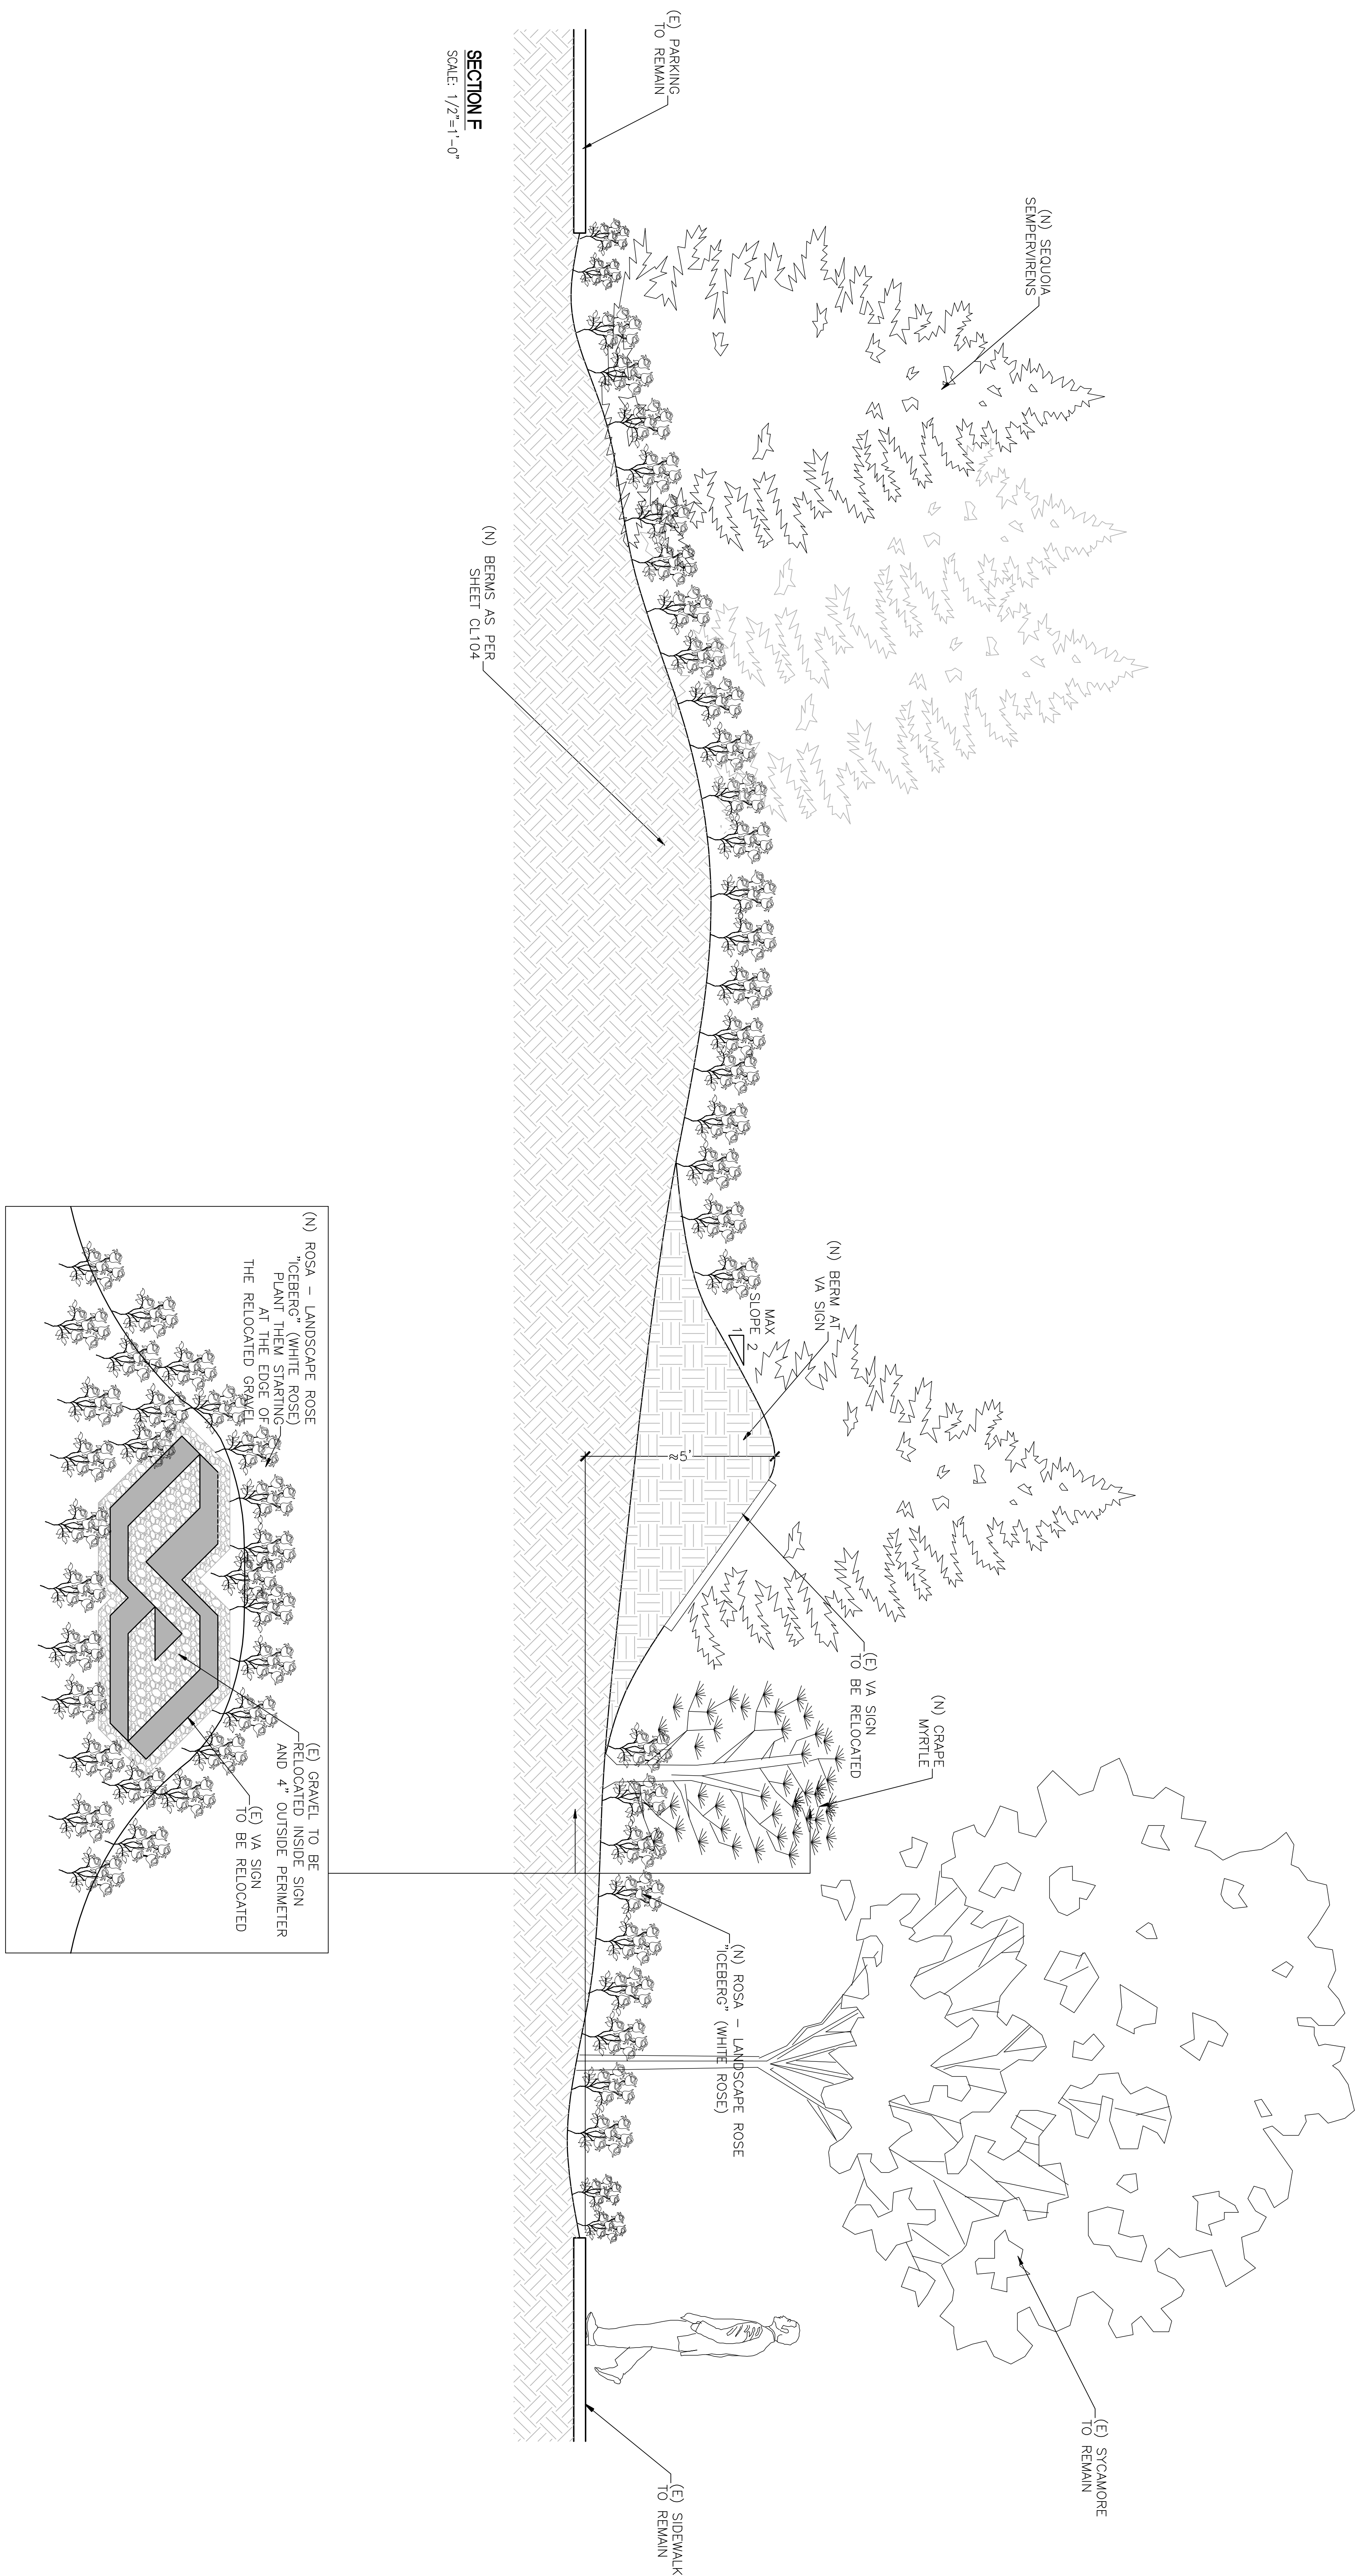

VIA SIGN NEW LOCATION ELEVATION
NOT TO SCALE