




three inches = one foot
 one and one half inches = one foot
 one inch = one foot
 one half inch = one foot
 three quarters inch = one foot
 one quarter inch = one foot
 one eighth inch = one foot

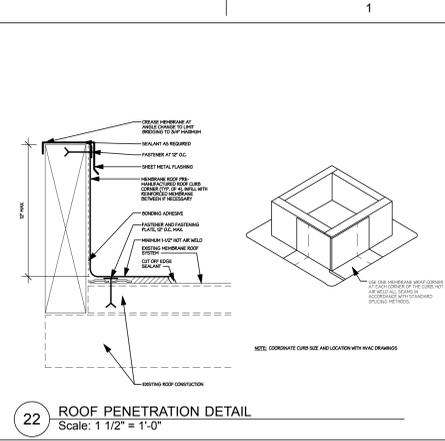


22 ROOF PENETRATION DETAIL
 Scale: 1 1/2" = 1'-0"

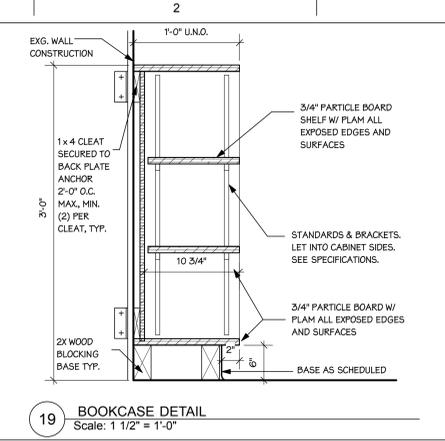


19 BOOKCASE DETAIL
 Scale: 1 1/2" = 1'-0"

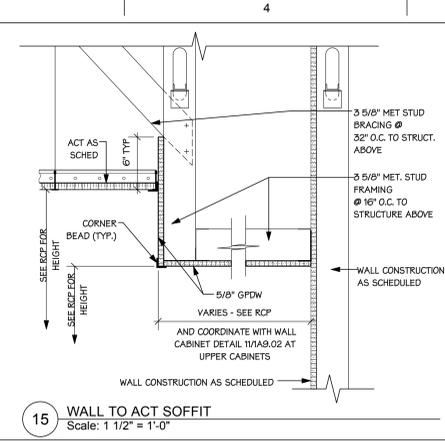


15 WALL TO ACT SOFFIT
 Scale: 1 1/2" = 1'-0"

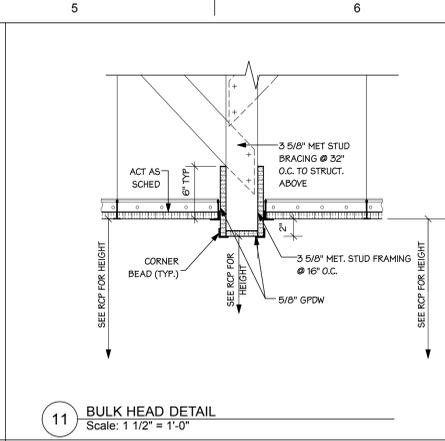


11 BULK HEAD DETAIL
 Scale: 1 1/2" = 1'-0"

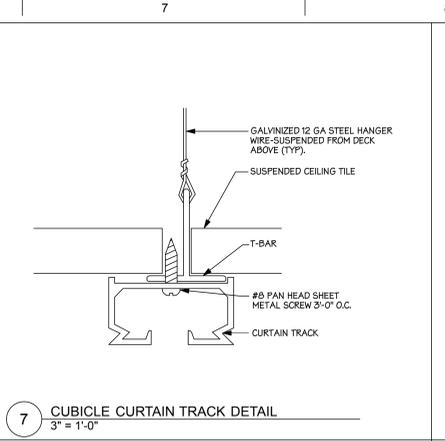


7 CUBICLE CURTAIN TRACK DETAIL
 3" = 1'-0"

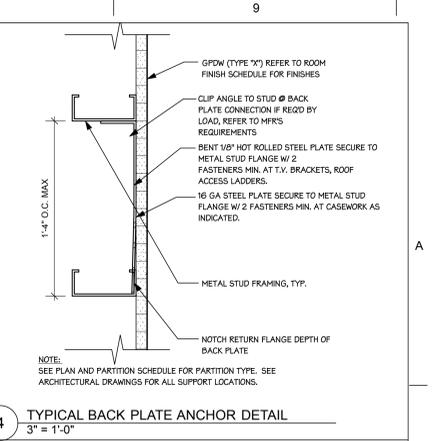


4 TYPICAL BACK PLATE ANCHOR DETAIL
 3" = 1'-0"

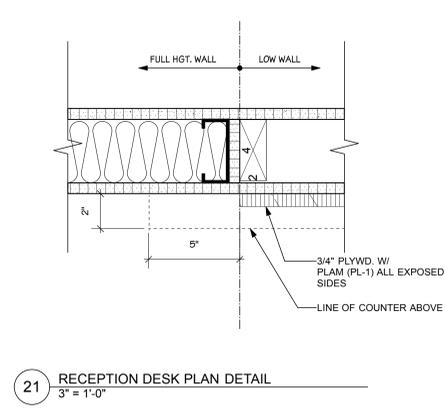


21 RECEPTION DESK PLAN DETAIL
 3" = 1'-0"

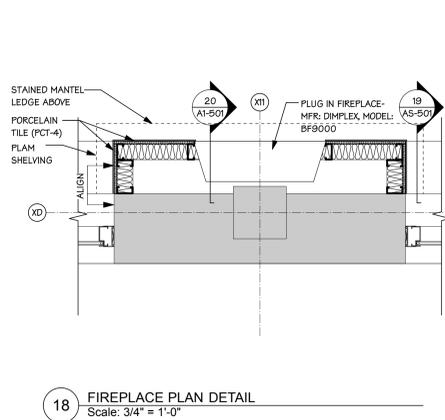


18 FIREPLACE PLAN DETAIL
 Scale: 3/4" = 1'-0"

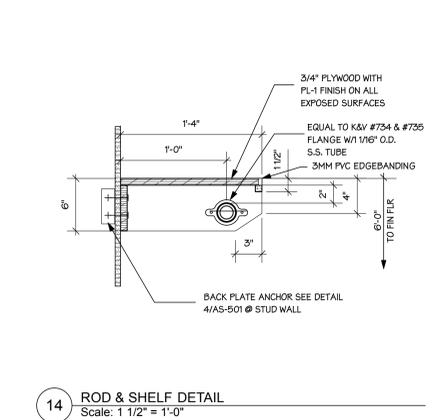


14 ROD & SHELF DETAIL
 Scale: 1 1/2" = 1'-0"

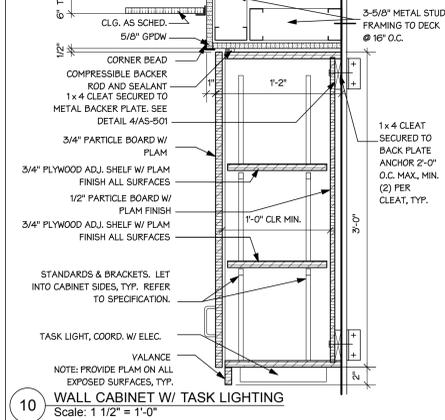


10 WALL CABINET W/ TASK LIGHTING
 Scale: 1 1/2" = 1'-0"

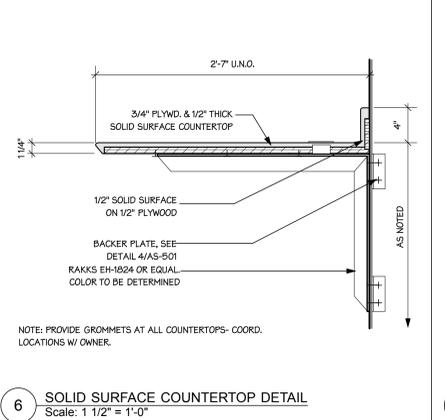


6 SOLID SURFACE COUNTERTOP DETAIL
 Scale: 1 1/2" = 1'-0"

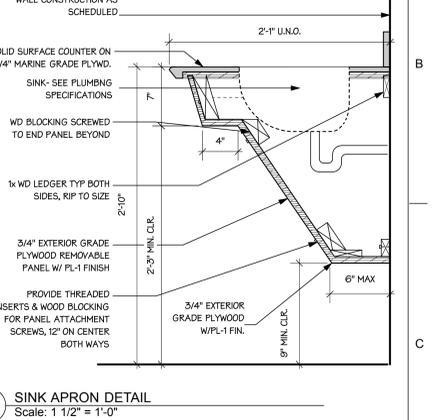


3 SINK APRON DETAIL
 Scale: 1 1/2" = 1'-0"

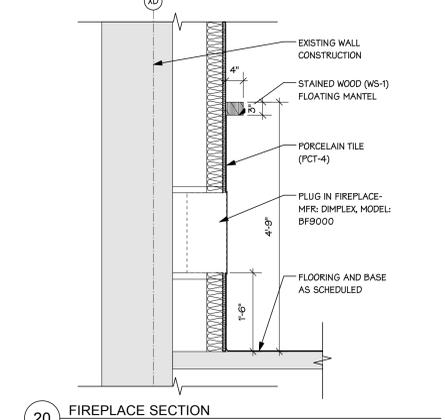


20 FIREPLACE SECTION
 Scale: 3/4" = 1'-0"

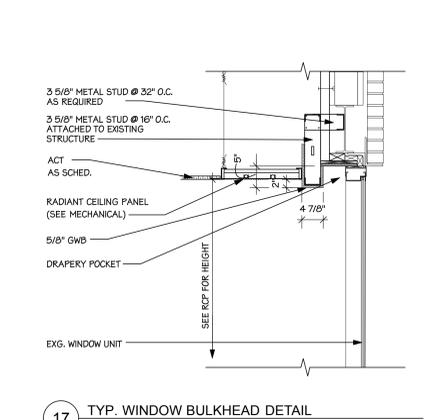


17 TYP. WINDOW BULKHEAD DETAIL
 Scale: 3/4" = 1'-0"

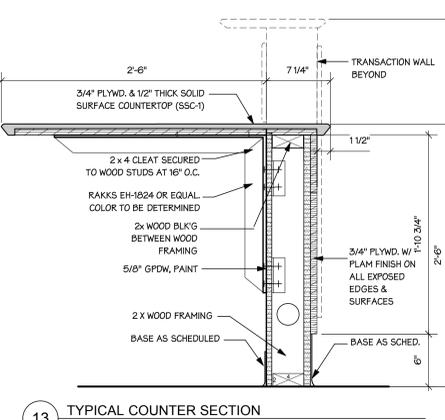


13 TYPICAL COUNTER SECTION
 Scale: 1 1/2" = 1'-0"

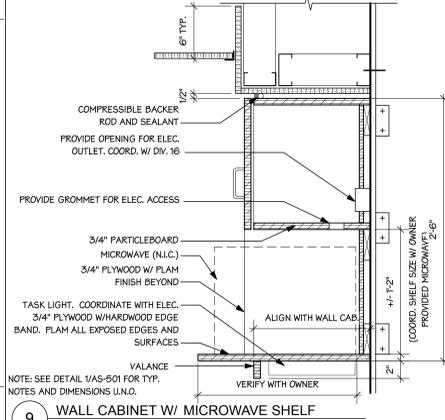


9 WALL CABINET W/ MICROWAVE SHELF
 Scale: 1 1/2" = 1'-0"

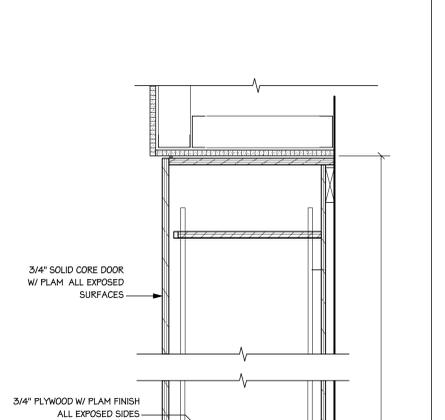


5 TALL STORAGE CABINET
 Scale: 1 1/2" = 1'-0"

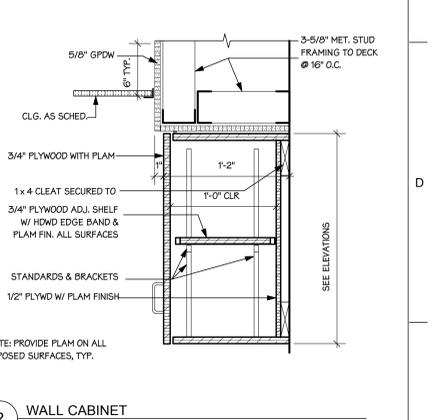


2 WALL CABINET
 Scale: 1 1/2" = 1'-0"

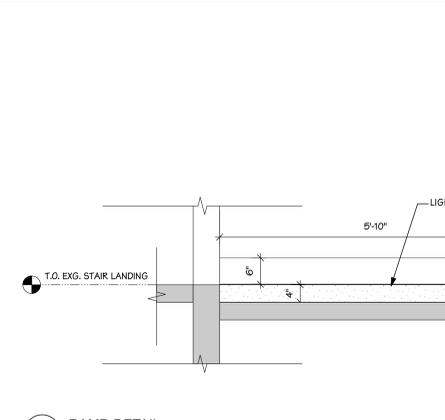


16 RAMP DETAIL
 Scale: 3/4" = 1'-0"

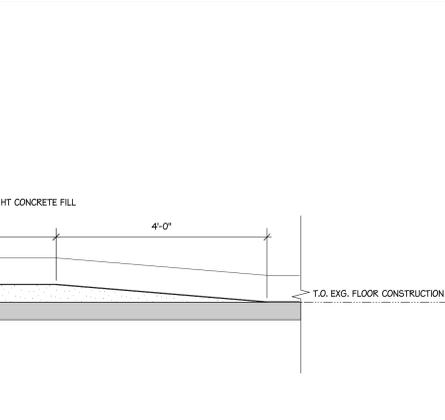

12 TYPICAL COUNTER/ TRANSACTION SECTION
 Scale: 1 1/2" = 1'-0"

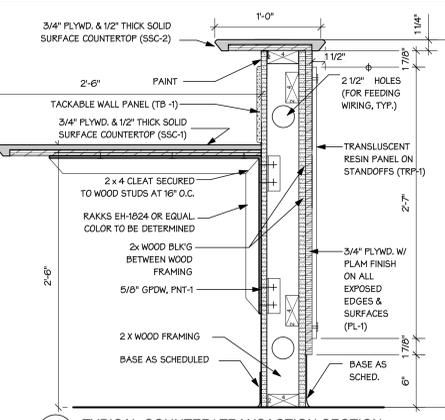

8 FOUR DRAWER BASE CABINET
 Scale: 1 1/2" = 1'-0"

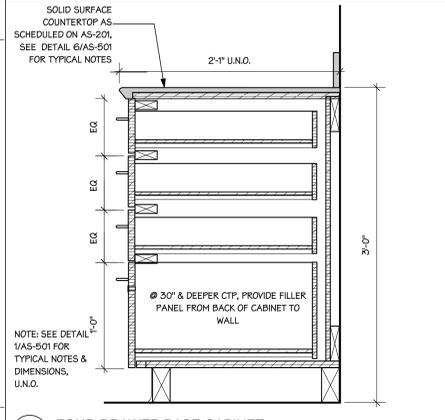

1 BASE CABINET W/ DRAWER
 Scale: 1 1/2" = 1'-0"

Revisions:	Date
AMENDMENT NO. 2	02/08/2013

CONSULTANTS:

ARCHITECT/ENGINEERS:

dwor
 ARCHITECTURAL

IPD: Engineering
 INTEGRATED PROJECT DELIVERY

SYRACUSE 313 East Willow Street Suite 107 Syracuse, NY 13203 ph: 315.473.1800

ROCHESTER 1344 University Avenue Suite 140 Rochester, NY 14607 ph: 585.461.4771

Drawing Title: **MISCELLANEOUS DETAILS**

Approved: Project Director

Project Title: **RENOVATE FOR WOMEN'S CLINIC**

Location: **800 IRVING AVENUE, SYRACUSE NY 13210**

Date: **02.08.2013**

Checked: **KAD**

Drawn: **LMB**

Project Number: **VA# 528A7-13-701 DA# 12-001**

Building Number: **1**

Drawing Number: **AS-501**

Dwg. 14 of 41

VA HEALTHCARE NETWORK
 UPSTATE NEW YORK