

[illegible]






SCALE 1"=20'

three inches = one foot
one and one half inches = one foot
one inch = one foot
three quarters inch = one foot
one half inch = one foot
three eighths inch = one foot
one quarter inch = one foot
one eighth inch = one foot
one sixteenth inch = one foot

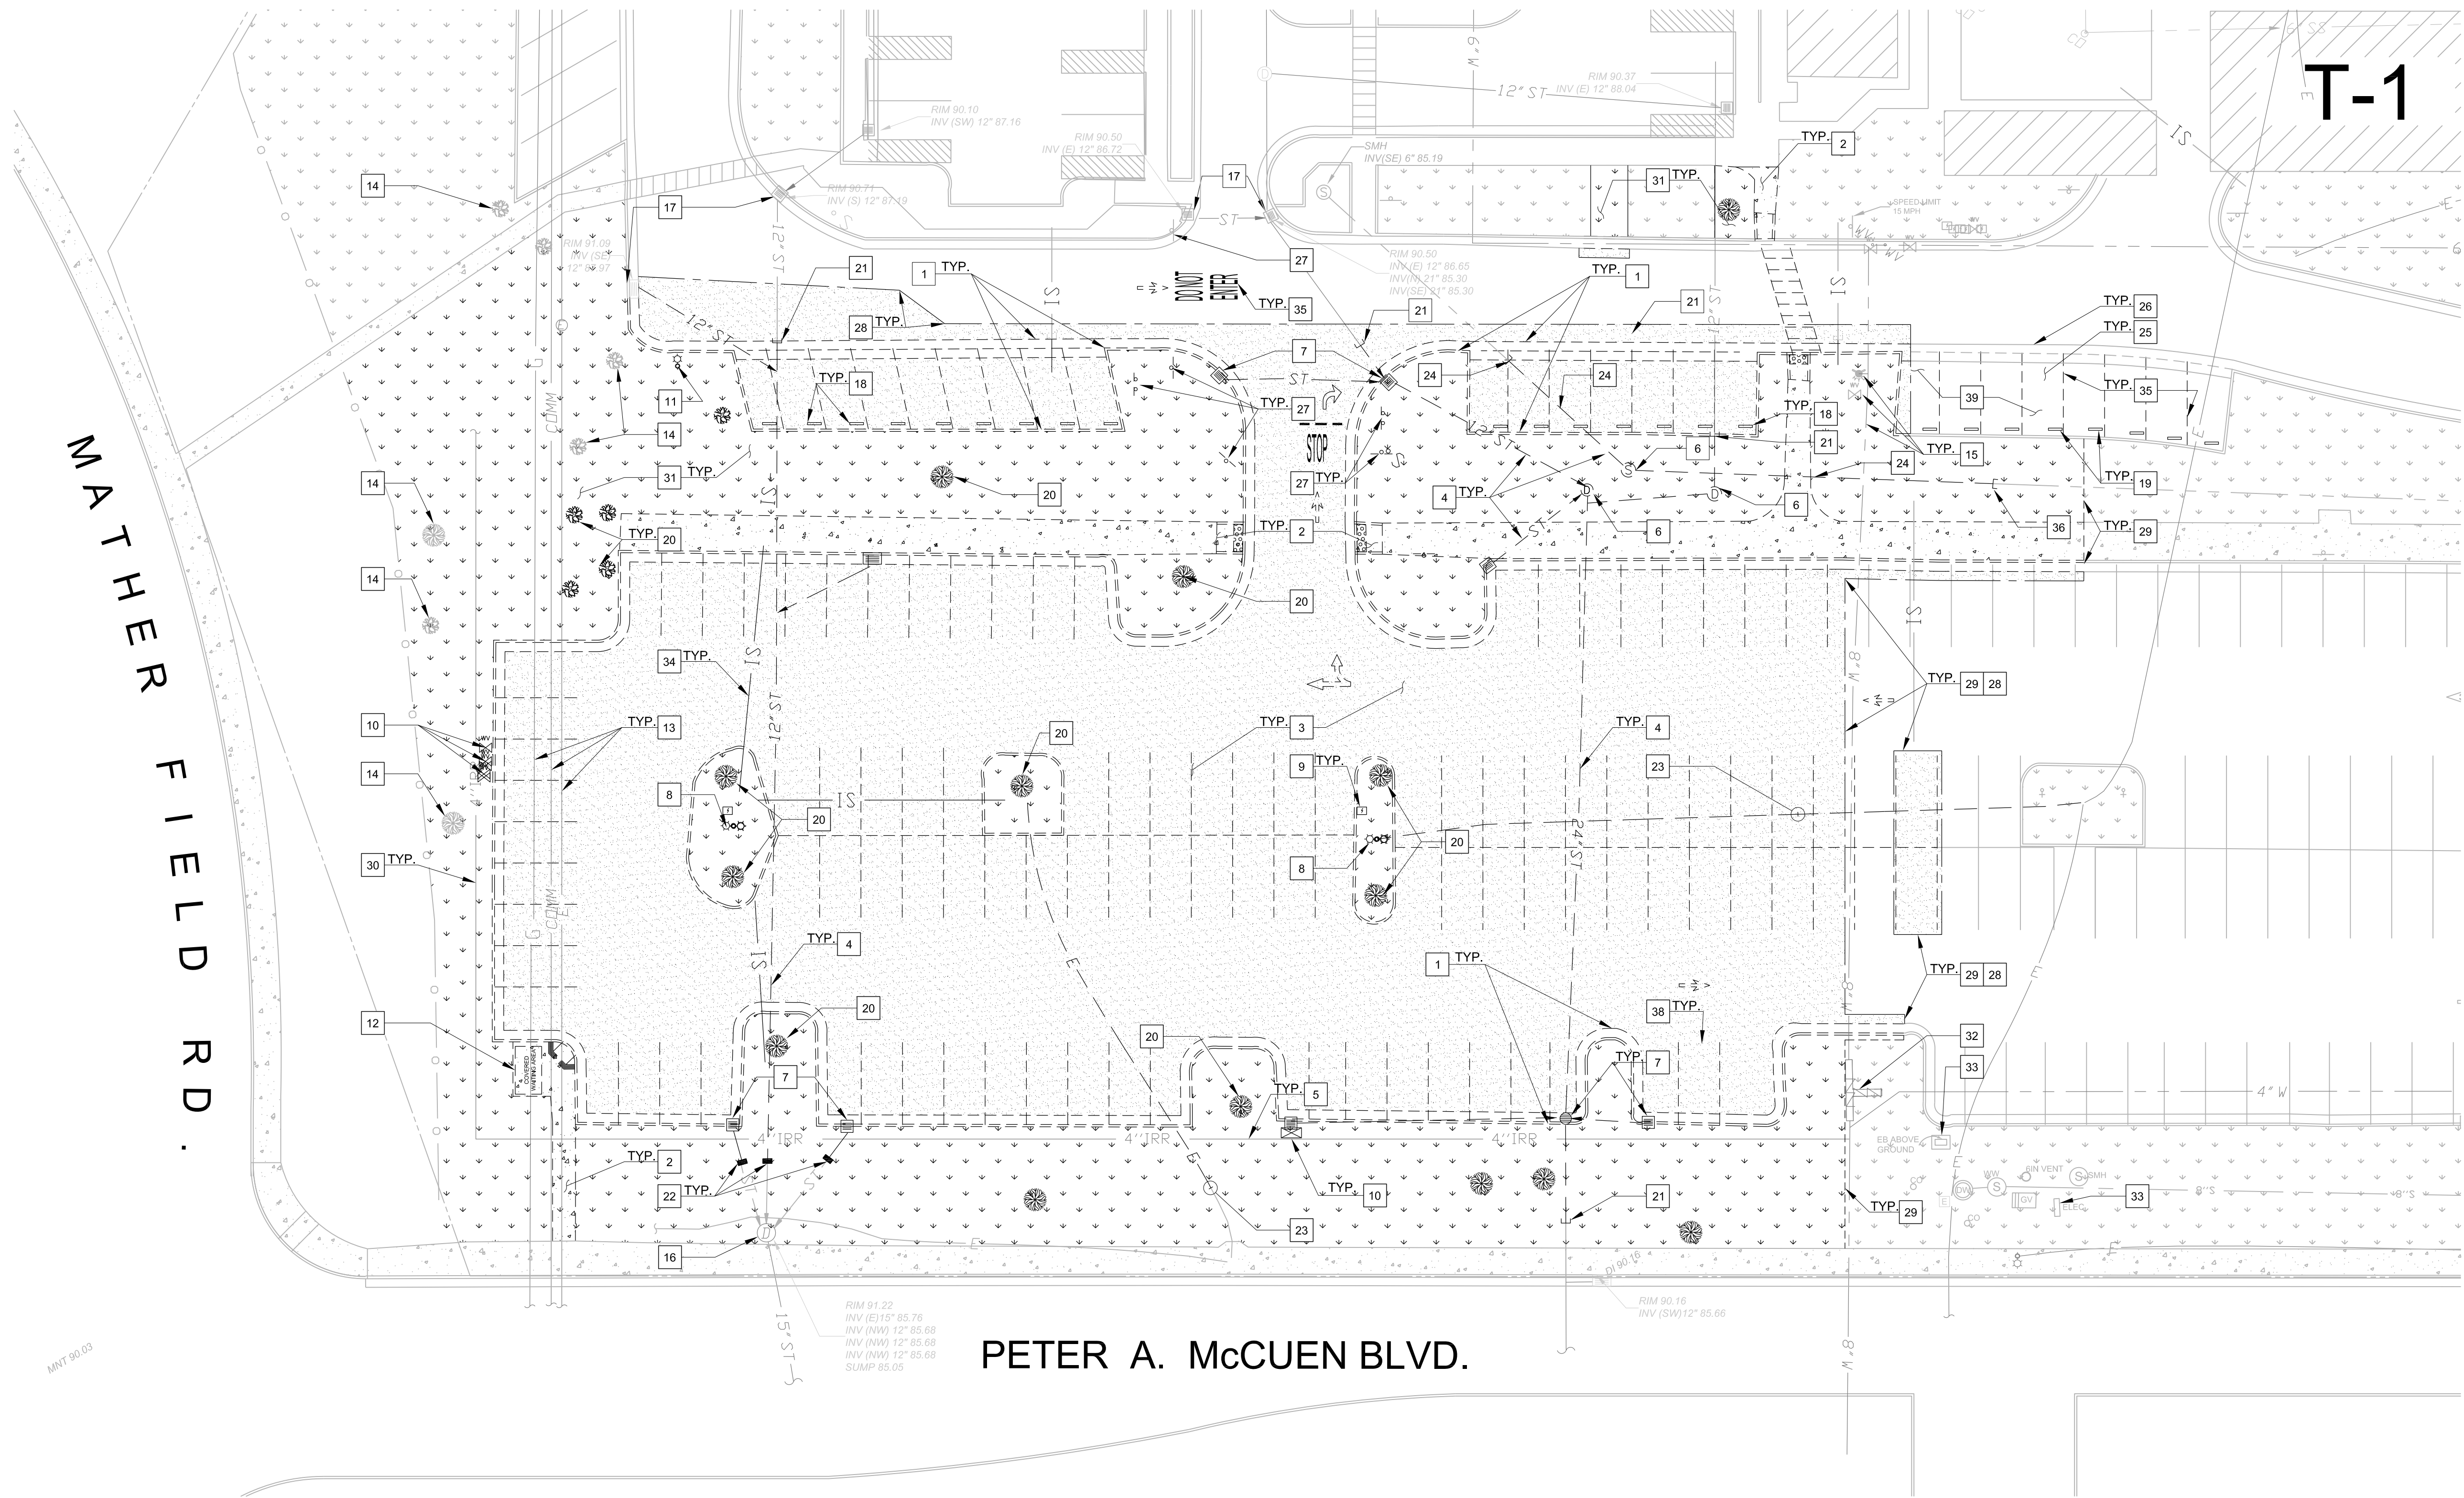

NOTES

- EXISTING CURB / CURB AND GUTTER / VALLEY GUTTER TO BE DEMOLISHED AND REMOVED.
- EXISTING SIDEWALK TO BE DEMOLISHED AND REMOVED.
- EXISTING AC PAVEMENT TO BE DEMOLISHED AND REMOVED.
- EXISTING STORM DRAIN PIPE TO BE DEMOLISHED AND REMOVED.
- EXISTING IRRIGATION MAIN TO BE RELOCATED. LOCATION SHOWN IS APPROXIMATE. CONTRACTOR TO LOCATE PRIOR TO START OF SITE EXCAVATION / DEMOLITION.
- EXISTING MANHOLE TO BE DEMOLISHED AND REMOVED.
- EXISTING CURB INLET TO BE DEMOLISHED AND REMOVED.
- EXISTING LIGHT TO BE REMOVED (REFERENCE ELECTRICAL PLANS).
- EXISTING ELECTRICAL BOX TO BE REMOVED (REFERENCE ELECTRICAL PLANS).
- EXISTING IRRIGATION BOX AND LINES TO BE CAPPED AND PROTECTED AS REQUIRED FOR AREA OF CONSTRUCTION.
- EXISTING LIGHT TO BE RELOCATED (REFERENCE ELECTRICAL PLAN).
- EXISTING COVERED WAITING AREA TO BE RELOCATED BY THE VA STAFF.
- EXISTING GAS, COMMUNICATION AND ELECTRICAL MAIN TO REMAIN AND BE PROTECTED DURING CONSTRUCTION. LOCATION SHOWN IS APPROXIMATE. CONTRACTOR TO LOCATE PRIOR TO START OF SITE EXCAVATION / DEMOLITION.
- EXISTING TREE TO REMAIN AND BE PROTECTED DURING CONSTRUCTION.
- EXISTING WATER MAIN, VALVE BOX AND FIRE HYDRANT TO REMAIN AND BE PROTECTED DURING CONSTRUCTION.
- EXISTING STORM DRAIN MANHOLE TO REMAIN AND BE PROTECTED DURING CONSTRUCTION.
- EXISTING CURB INLET TO REMAIN AND BE PROTECTED DURING CONSTRUCTION.
- EXISTING WHEEL STOP TO DEMOLISHED AND REMOVED.
- EXISTING WHEEL STOP TO BE RELOCATED (REFERENCE SITE PLAN).
- EXISTING TREE TO BE REMOVED.
- EXISTING STORM DRAIN PIPE TO BE TEMPORARILY CAP. POINT OF CONNECTION TO EXISTING STORM DRAIN (REFERENCE UTILITY PLAN).
- EXISTING STORM DRAIN PIPE TO BE PERMANENTLY CAPPED.
- REFERENCE ELECTRICAL PLANS.
- EXISTING SEWER LINE TO BE DEMOLISHED AND REMOVED.
- EXISTING PARKING STALLS TO BE RE-STRIPED (REFERENCE SITE PLAN).
- EXISTING VALLEY GUTTER TO REMAIN PROTECTED DURING CONSTRUCTION.
- EXISTING SIGN TO BE DEMOLISHED AND REMOVED.
- SAWCUT LINE (10' C 1000).
- LIMITS OF DEMOLITION.
- EXISTING IRRIGATION MAIN TO REMAIN AND BE PROTECTED DURING CONSTRUCTION.
- EXISTING LANDSCAPING TO BE DEMOLISHED AND REMOVED.
- EXISTING WATER STRUCTURE TO REMAIN AND BE PROTECTED.
- EXISTING IRRIGATION CONTROLLER TO REMAIN AND BE PROTECTED.
- EXISTING IRRIGATION SERVICE PIPING TO BE DEMOLISHED AND REMOVED.
- EXISTING STRIPING TO BE REMOVED.
- EXISTING SEWER PIPE TO BE TEMPORARILY CAP. POINT OF CONNECTION TO EXISTING SEWER (REFERENCE UTILITY PLAN).
- INTENTIONALLY DELETED.
- NUMBER OF EXISTING PARKING STALL REMOVED.
- THE NUMBER OF STALLS BEFORE AND AFTER CONSTRUCTION REMAINS UNCHANGED IN THIS AREA (8 SPACES). THESE STALLS ARE NOT INCLUDED AS PART OF THE SPACES BEING REMOVED ON GROUND FLOOR. (REFERENCE 'PARKING NET TOTALS' TABLE ON SHEET G1 100).


DEMOLITION PLAN

SCALE: 1"=20'

CONSTRUCTION DOCUMENTS - FINAL SUBMISSION

Consultants:		Architects / Engineers:		Drawing Title: Demolition Plan		Project Title: VA Northern California Health Care System Parking Structure		Project Number: 612A4-CSI-102		Office of Construction and Facilities Management	
				Approved: Project Director		Location: 10535 Hospital Way, Mather, CA 95655		Building Number: N/A			
Revisions:				Civil • Structural • Survey • Construction		Date: 11/1/2012		Checked: ECF		Drawing Number: C 200	
Date:				895 W. Ashlan Avenue, Suite 102 Clovis, CA 93612 TEL: (559) 346-0900 FAX: (559) 346-0900 WWW.FCE-ENG.COM				Dwg. 8 of 74			

Call USA at:
1-811-227-2600

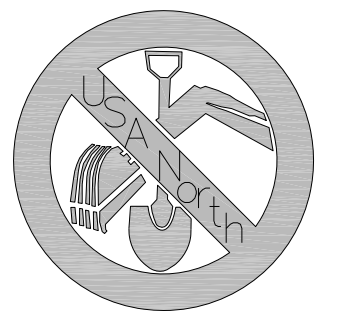

AT LEAST 48 HOURS
BEFORE YOU DIG!

Department of
Veterans Affairs

one eighth inch = one foot
one quarter inch = one foot
one half inch = one foot
three eighths inch = one foot
one inch = one foot
one and one half inches = one foot
