


- FIRST FLOOR DEMO NOTES:
1. REMOVE ALL VCT AND REPAIR ANY SLAB DAMAGE PRIOR TO INSTALLING NEW VCT.
  2. REMOVE EXISTING NURSE STATION. SEE DETAIL ON SHEET G.

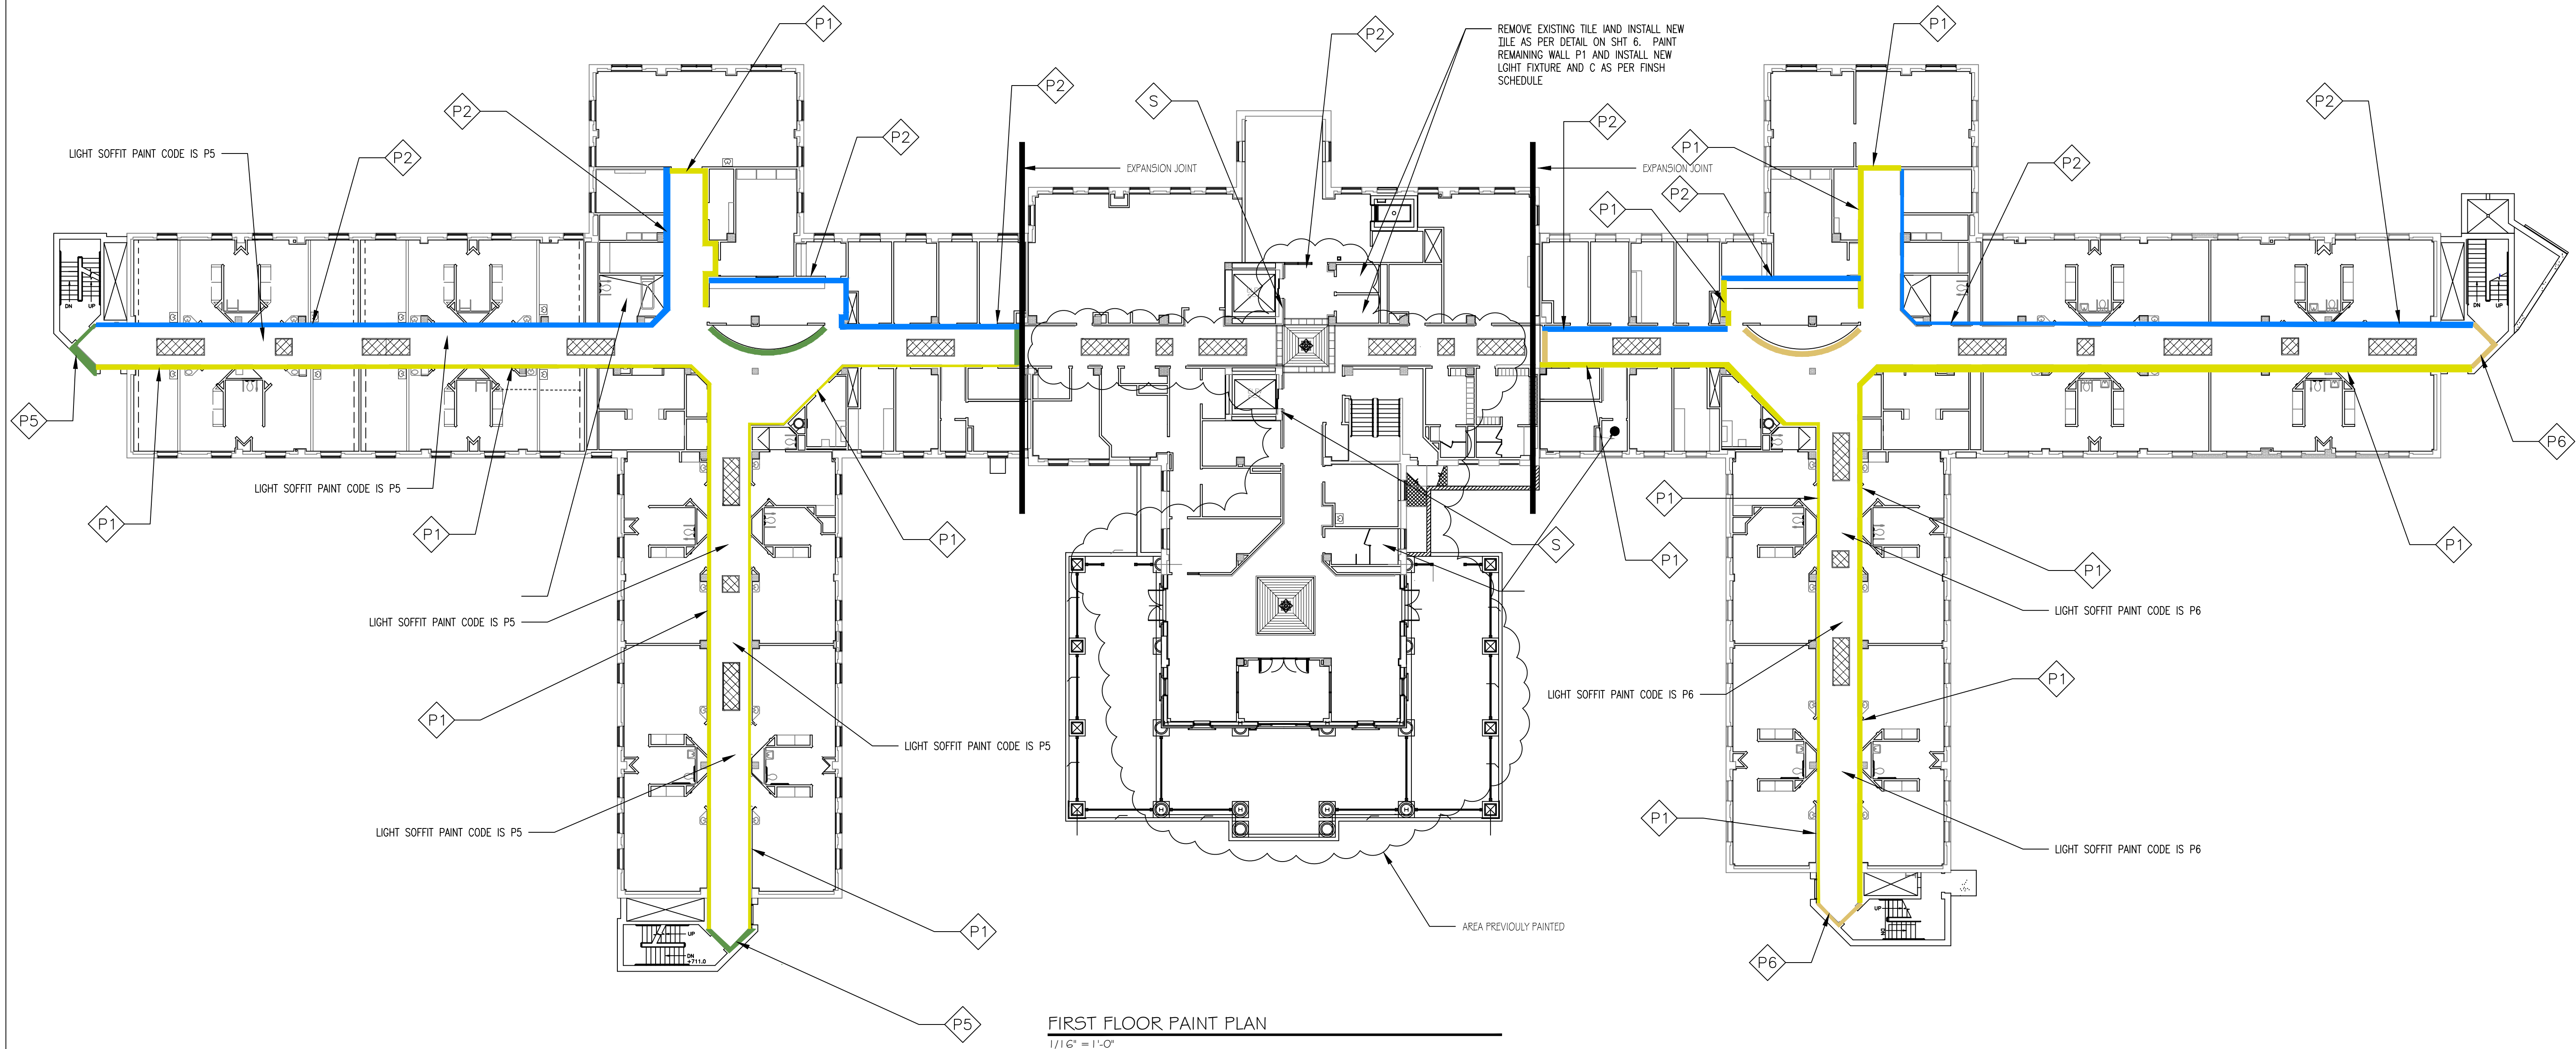

- PAINT AND FLOOR TILE 1ST FLOOR
- PAINT EXISTING WALLS AS INDICATED BY THE TAGS SHOWING P1-P7. COLOR IS LISTED ON SHEET G ON THE FINISH SCHEDULE.
  - SEE DETAILS ON SHEET G FOR THE VINYL FLOORING, SIZING AND DIRECTION. SEE INFO ON FINISH SCHEDULE FOR TYPE.

#### PROJECT PAINT CODE

P1	MACADAMIA WHITE
P2	UNUSUAL GRAY
P3	DOWNING EARTH
P4	BUGLEHOUSE GRAY
P5	RYE GRASS
P6	GOLDEN WHEAT
P7	POISE TAUPE

Revision	Date

RECOMMEND APPROVAL			
REQUESTER	Date	CHIEF OF SERVICE	Date
ASSOC. DIR. PATIENT CARE SVC.	Date	ASSOC. DIR. for OPERATIONS	Date
APPROVAL BY:	Date	MEDICAL CENTER DIRECTOR	

Drawing Title	Project Title
FIRST FLOOR DEMO PLAN & NOTES	BUILDING 21 FCA ARCHITECTURAL ISSUES
Approved: Safety Manager/M&O Supervisor	Building Number
Approved: Chief of Facilities Management Svr.	21
Location	W.G.(Bill) Hefner Medical Center 1501 Brenner Ave. Salisbury NC 28144

Date	11-14-2012
Project No.	659-13-106
DRAWING NO.	2
DWG.	2 OF 6



Department of  
Veterans Affairs