


- FIRST FLOOR DEMO NOTES:
1. REMOVE ALL VCT AND REPAIR ANY SLAB DAMAGE PRIOR TO INSTALLING NEW VCT.
 2. REMOVE EXISTING NURSE STATION SEE DETAIL ON SHEET 6

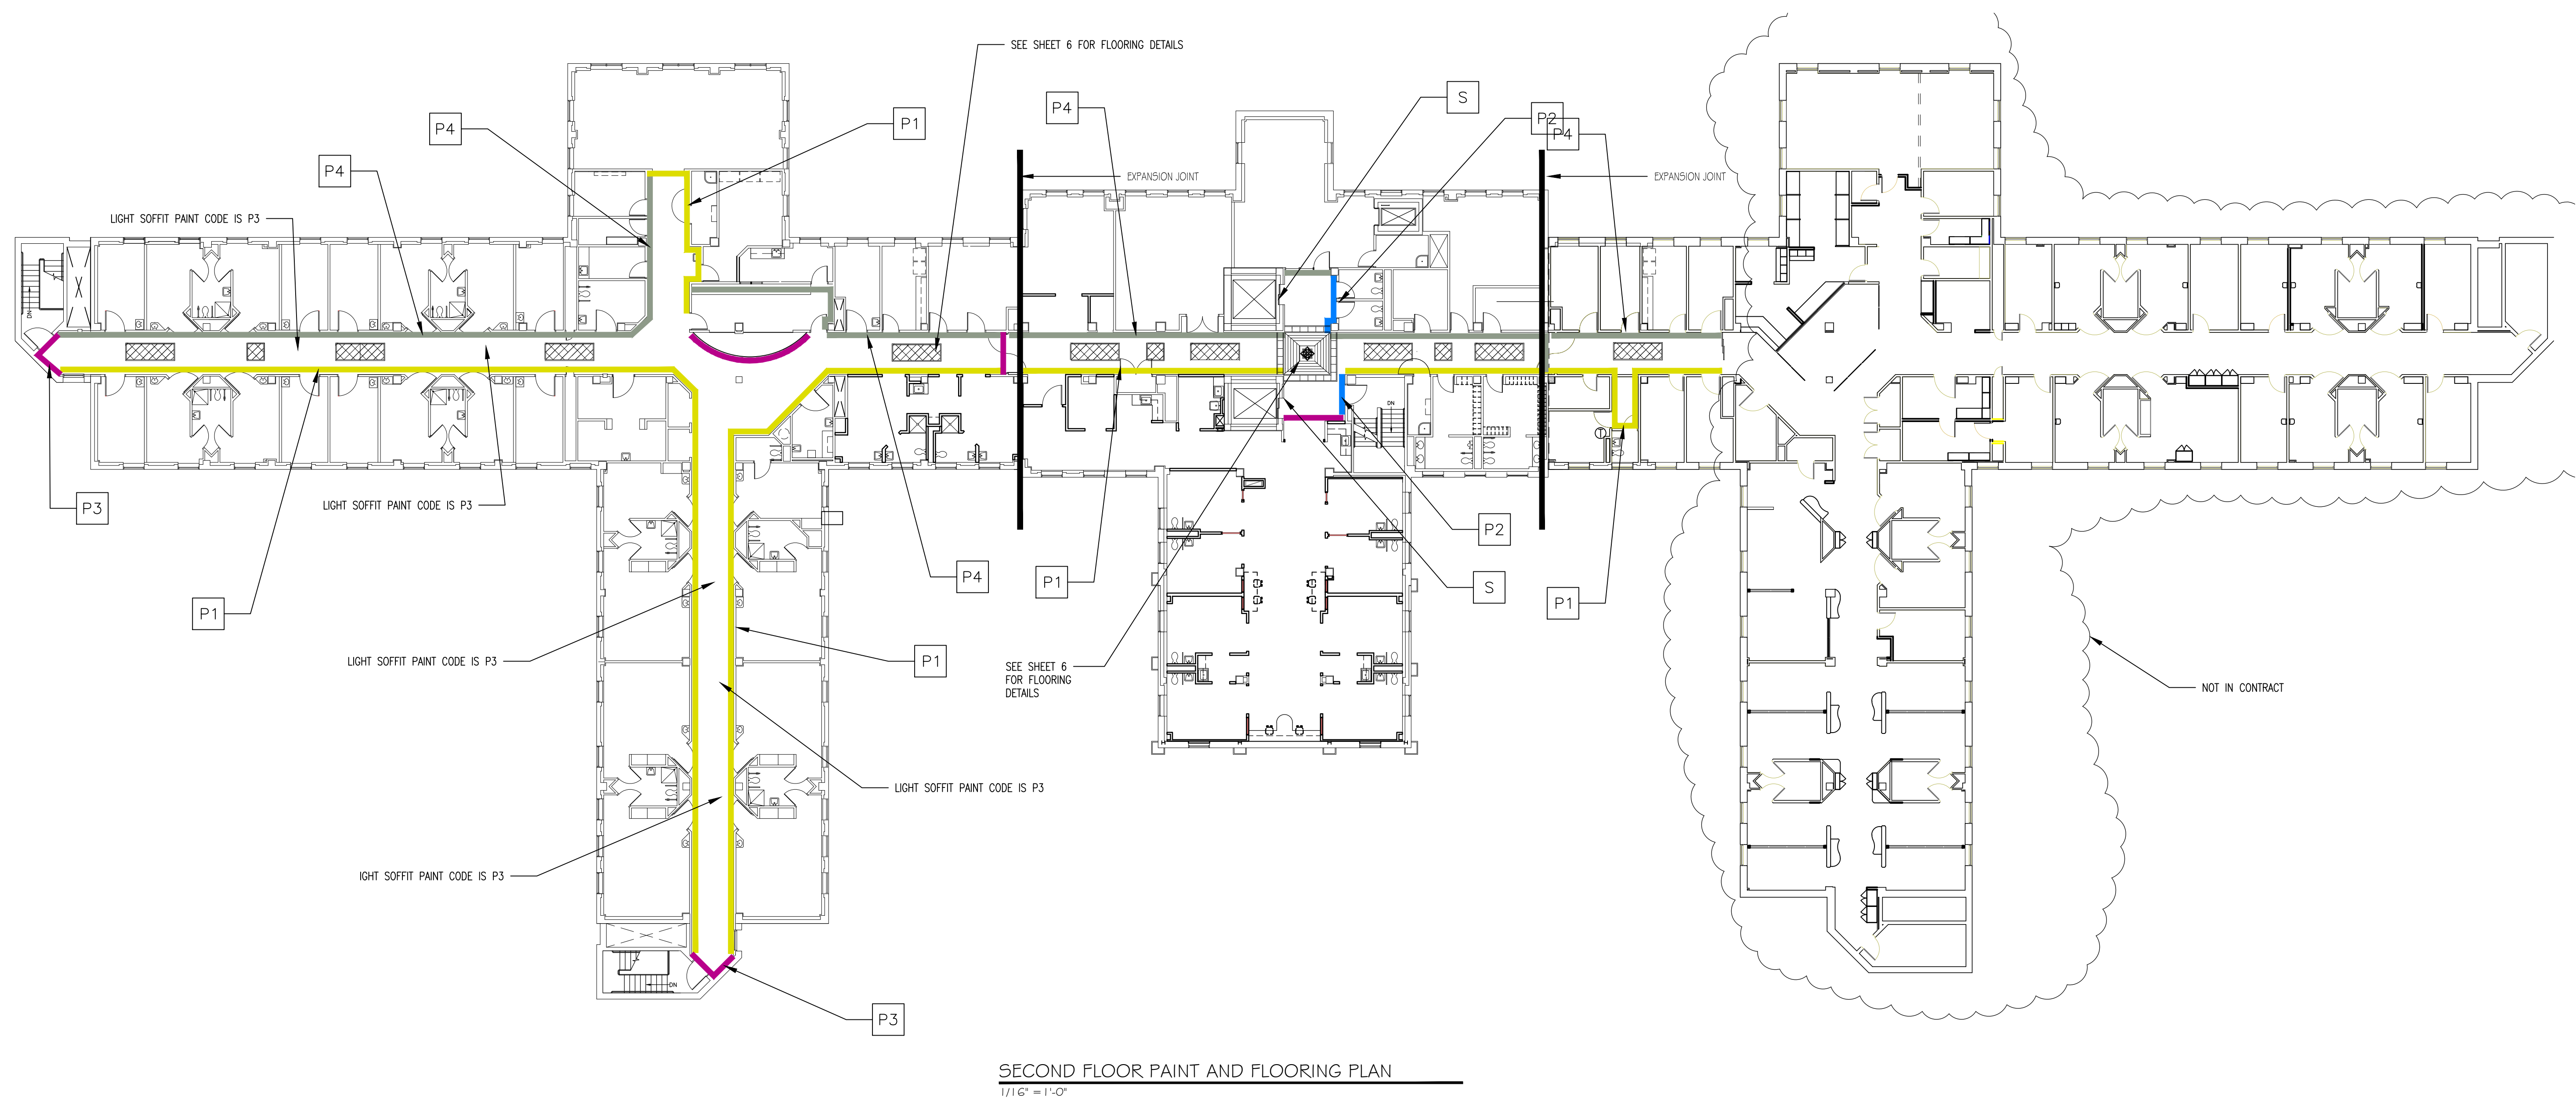

PROJECT PAINT CODE	
P1	MACADAMIA WHITE
P2	UNUSUAL GRAY
P3	DOWNING EARTH
P4	BUGLEHOUSE GRAY
P5	RYE GRASS
P6	GOLDEN WHEAT
P7	POISE TAUPE


Revision	Date

RECOMMEND APPROVAL			
REQUESTER	Date	CHIEF OF STAFF	Date
CHIEF OF SERVICE	Date	CHIEF OF STAFF	Date
ASSOC. DIR. PATIENT CARE SVC.	Date	ASSOC. DIR. for OPERATIONS	Date
APPROVAL BY:	Date		
MEDICAL CENTER DIRECTOR			

Drawing Title	
FIRST FLOOR DEMO PLAN	
& NOTES	
Approved: Safety Manager/M&O Supervisor	
Approved: Chief of Facilities Management Svr.	

Project Title	
BUILDING 21 FCA	
ARCHITECTURAL ISSUES	
Building Number	
21	
Checked	
JM	
Drawn	
GLM	
Location	
W.G.(Bill) Hefner Medical Center	
1601 Brenner Ave.	
Salisbury NC 28144	

Date	
11-14-2012	
Project No.	
659-13-106	
DRAWING NO.	
4	
DWG.	
4 OF 6	

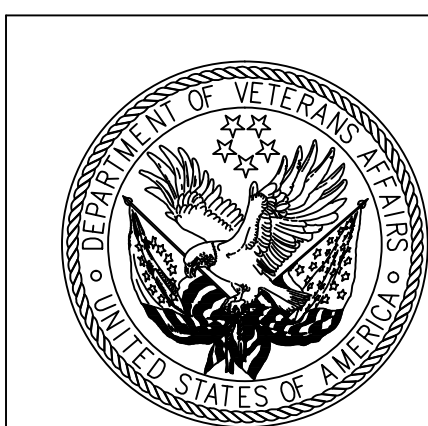

Department of
Veterans Affairs