


VCT LAYOUT PLAN
1/16" = 1'-0"

VCT LEGEND	
VCT 1	WHEAT 123
VCT 2	BRONZE 246
VCT 3	KHAKI BEIGE 163
VCT 4	OTTER BROWN 173
VCT 5	BROWNSTONE 109

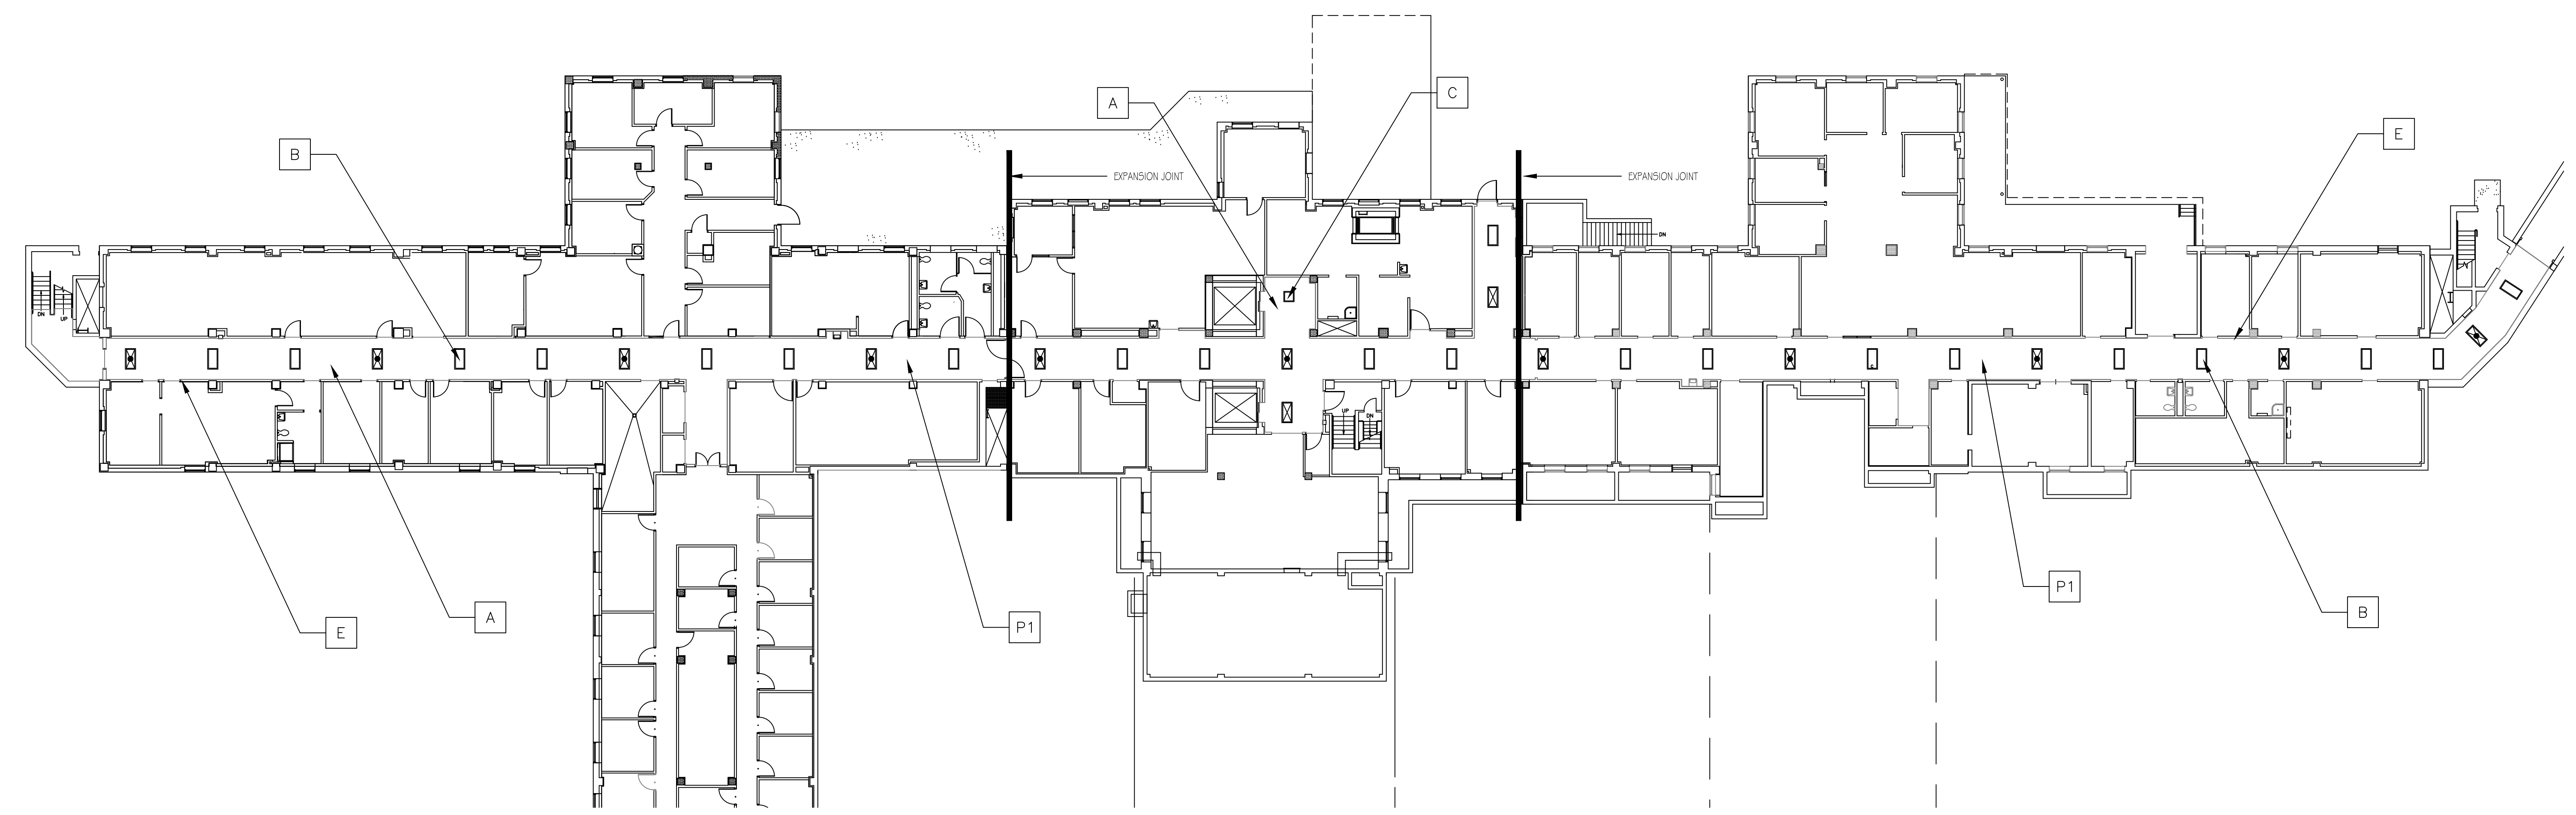

LIGHT REPLACEMENT LAYOUT PLAN
1/16" = 1'-0"

- BUILDING 21 CEILING AND LIGHTS AND PAINT
- A. PROVIDE AND INSTALL NEW CEILING GRID AND TILE AS REQUIRED BY FINISH SCHEDULE ON SHEET
 - B. PROVIDE AND INSTALL NEW 2' X 4' LED LIGHT FIXTURES BY CREE OR EQUAL. THE FIXTURE REQUIRED IS THE CREE MODEL CR24 ARCHITECTURAL LED TROFFER, CR24-A01-354. THE LIGHT IS TO COME COMPLETE WITH ALL REQUIRED ATTACHMENTS AND MATERIAL REQUIRED TO INSTALL IN ACT CEILING.
 - C. PROVIDE AND INSTALL NEW 2' X 2' LED LIGHT FIXTURE BY CREE OR EQUAL. THE FIXTURE REQUIRED IS THE CREE MODEL CR22 ARCHITECTURAL LED TROFFER, CR22-332-35K. THE LIGHT IS TO COME COMPLETE WITH ALL REQUIRED ATTACHMENTS AND MATERIALS TO INSTALL IN ACT CEILING.
 - D. TIE NEW LIGHTS INTO EXISTING LIGHT CIRCUITS.
 - E. PAINT WILL BE P1 MACADAMIA WHITE.

PROJECT PAINT CODE	
P1	MACADAMIA WHITE
P2	UNUSUAL GRAY
P3	DOWNING EARTH
P4	BUGLEHOUSE GRAY
P5	RYE GRASS
P6	GOLDEN WHEAT
P7	POISE TAUPE

Revision	Date

RECOMMEND APPROVAL			
REQUESTER	Date	CHIEF OF SERVICE	Date
ASSOC. DIR. PATIENT CARE SVC.	Date	ASSOC. DIR. for OPERATIONS	Date
APPROVAL BY:	Date		
MEDICAL CENTER DIRECTOR			

Drawing Title	GROUND FLOOR LIGHT PLAN & VCT PLANS AND NOTES
Approved: Safety Manager/M&O Supervisor	
Approved:Chief of Facilities Management Svr.	

Project Title	BUILDING 21 FCA ARCHITECTURAL ISSUES
Building Number	21
Checked	JM
Drawn	GLM
Location	W.G.(Bill) Hefner Medical Center 1601 Brenner Ave. Salisbury NC 28144

Date	11-14-2012
Project No.	659-13-106
DRAWING NO.	3
DWG.	3 OF 6



Department of
Veterans Affairs