


KEY NOTES

- 7.33 Seal barrier to ceiling.
- 7.34 Fire rated plastic barrier.
- 7.35 Seal barrier to floor.
- 9.49 Non combustible framing or support for plastic barrier.

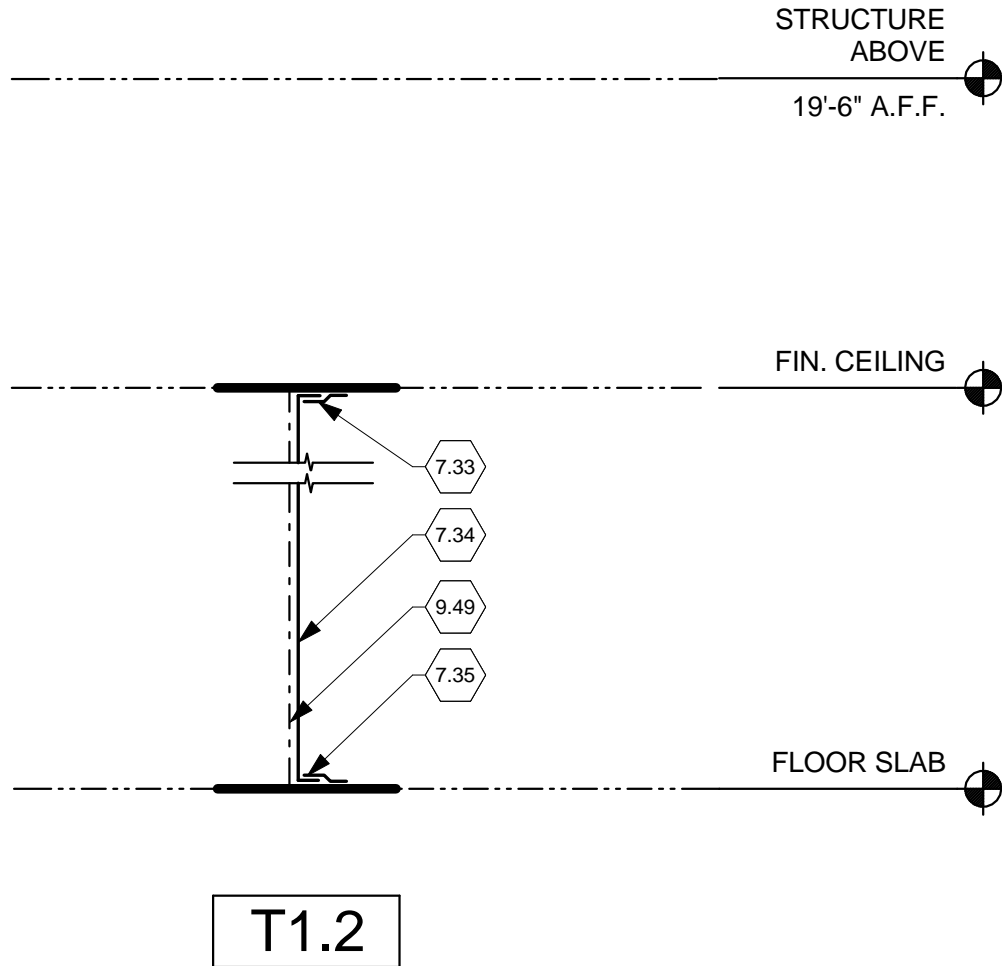

WALL TYPES

Scale: 1" = 1'-0"

JOHN POE ARCHITECTS

116 EAST THIRD STREET
DAYTON, OHIO 45402-2130

937 461 3290 PHONE
937 461 0260 FAX
jpa@johnpoe.com

RENOVATE SPD
Department of Veterans Affairs Medical Center
4100 West Third Street
Dayton, Ohio 45428

RA-01

**Sheet Ref.
A601**