


inch = one foot  
one-quarter inch = one foot  
three-eighths inch = one foot  
one-half inch = one foot  
three-quarters inch = one foot  
one-half inch = one foot  
one and one-half inch = one foot three inches = one

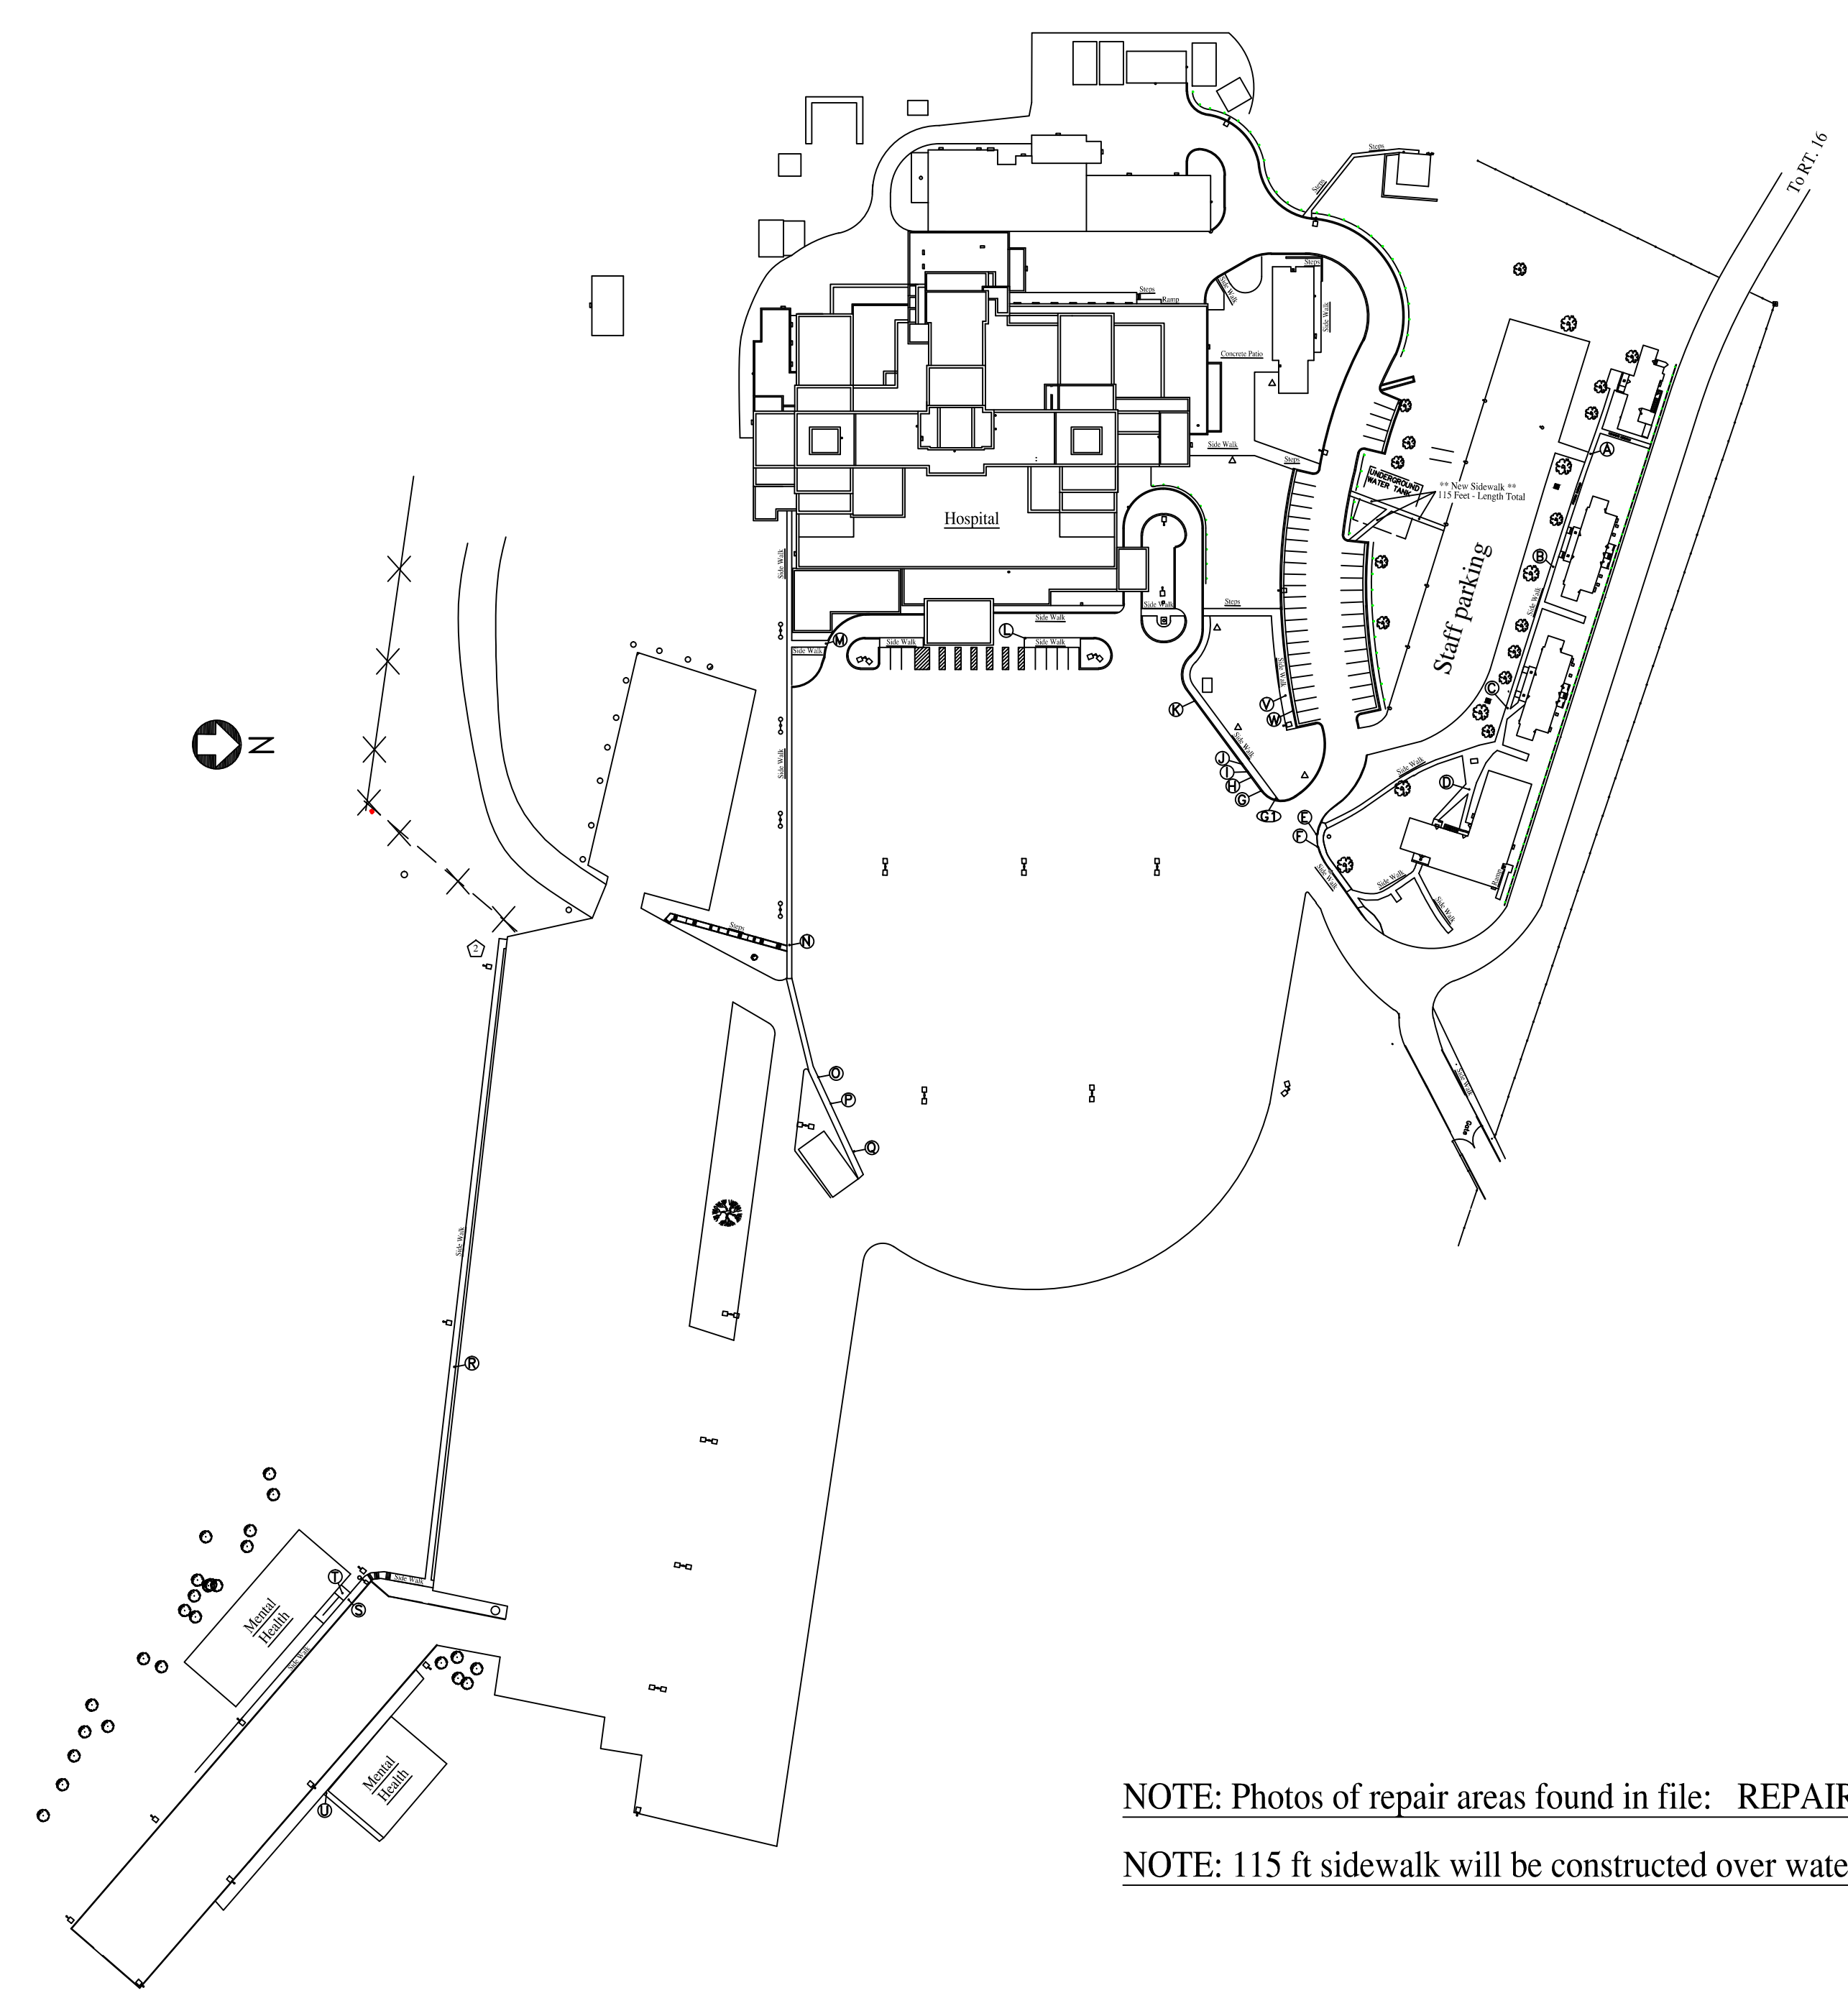


NOTE: UNDERGROUND  
WATER TANK  
Approx. 2 ft Top Fill  
50' x 50' Footprint  
\*\*Do NOT use Heavy  
Equipment for any  
purpose. Consult  
COR for guidance.\*\*\*

Repair Locations

- A - Replace 2 Sidewalk panels - 6' x 5' each
- B - Seam Grind and Caulk - 5'
- C - Seam Grind and Caulk - 5'
- D - Replace Cracked Section 4' x 4' Install Expansion Joints
- E - Repair Curb
- F - Repair Curb and Caulk
- G - Repair Curb and Caulk
- G1 - Repair Handicap Access Replace 5x7' Panel
- H - Repair Curb and Caulk
- I - Repair Curb and Caulk
- J - Repair Curb and Caulk
- K - Repair Curb
- L - Repair Curb and Corner
- M - Replace Sidewalk Panel - 5' x 5'
- N - Sidewalk Panel Replace Cracked section - 7' x 5'
- O - Repair Curb
- P - Repair Curb& Replace Post - 3" dia Al post @ 60" long
- Q - Repair Curb & Replace Post - 3" dia Al post @ 60" long
- R - Grind and Caulk
- S - Replace Sidewalk Panel - 10' x 8'
- T - Replace Sidewalk Panel - 7' x 5'
- U - Replace Sidewalk Panel - 6' x 1'
- V - Replace 2 Sidewalk Panels - 6' x 5'
- W - Repair Curb and Caulk

NOTE: Photos of repair areas found in file: REPAIR Location Photos.PDF

NOTE: 115 ft sidewalk will be constructed over water tank. No heavy equipment allowed on top of tank.



APPROVED:	APPROVED:	APPROVED: CHIEF, ADMIN.SUPPORT SERVICE LINE	APPROVED: MEDICAL CENTER DIRECTOR	DRAWING TITLE:		DRAWING No. 1 of 2	
APPROVED:	APPROVED:	Debra Legg	Karin McGraw	Repair Locations		PROJECT No. 517-13-109	
APPROVED:	APPROVED:	Ted Hamb	Brian Nimmo	PROJECT TITLE:		DRAWN BY: FMS	
APPROVED:	APPROVED:	APPROVED: SAFETY MANAGER	APPROVED: CHIEF OF STAFF	Sidewalk Repair		CHECKED BY:	
		Justin Greene	Dr. John Berryman	DATE 2/26/2013	REV. B	SCALE	

NOT TO SCALE

Veterans Affairs  
Medical Center  
200 Veterans Av  
Beckley, WV.  
25801

